

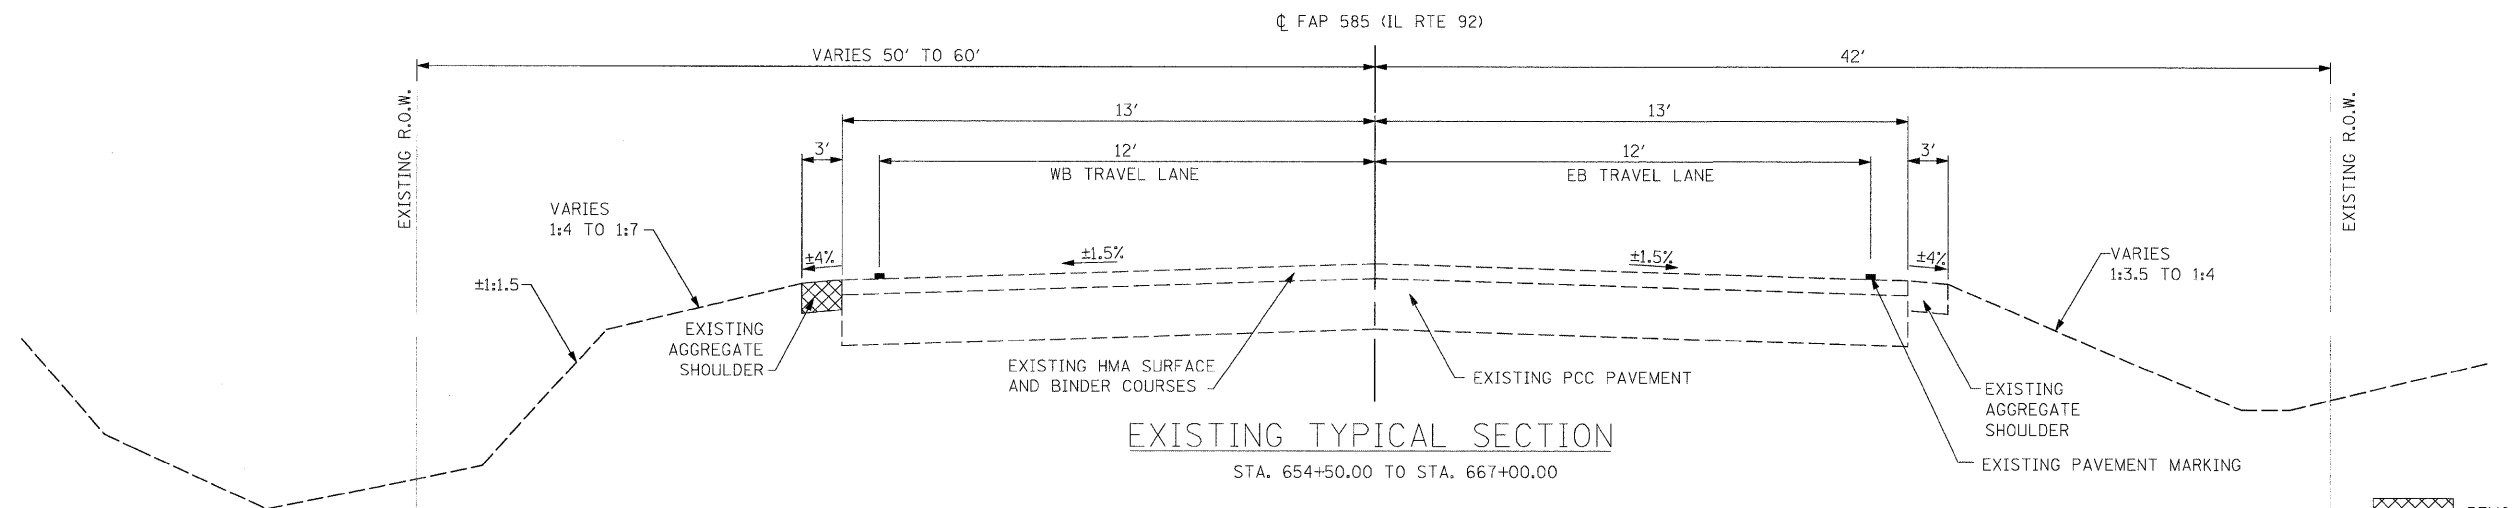


TYPICAL SECTIONS

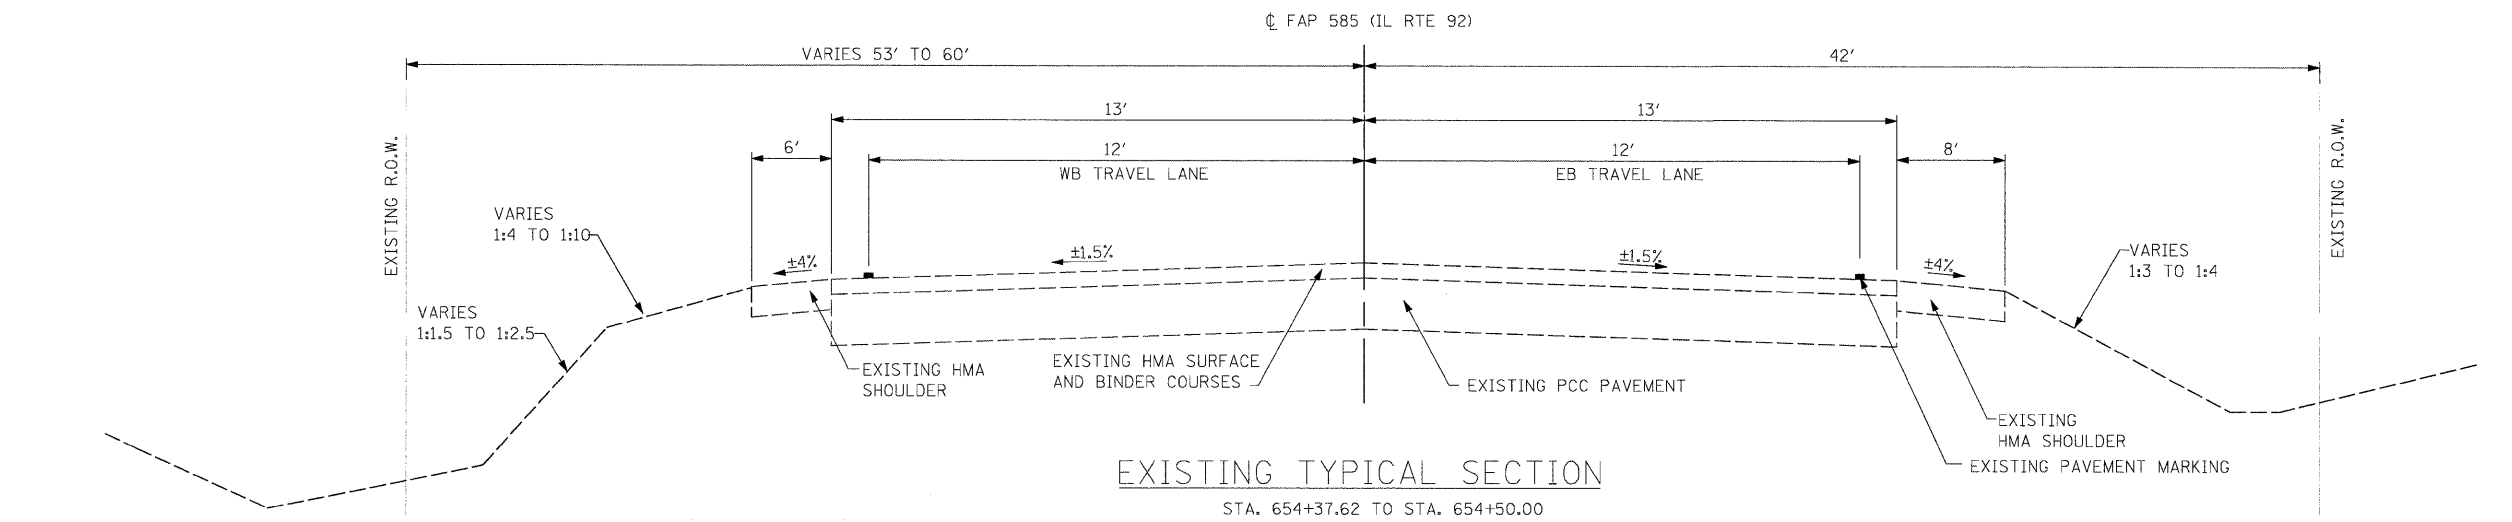

REMOVAL ITEMS

FILE NAME = s:\j\16300-6399\6546\027\mcrs\sh\sh\typical.dgn

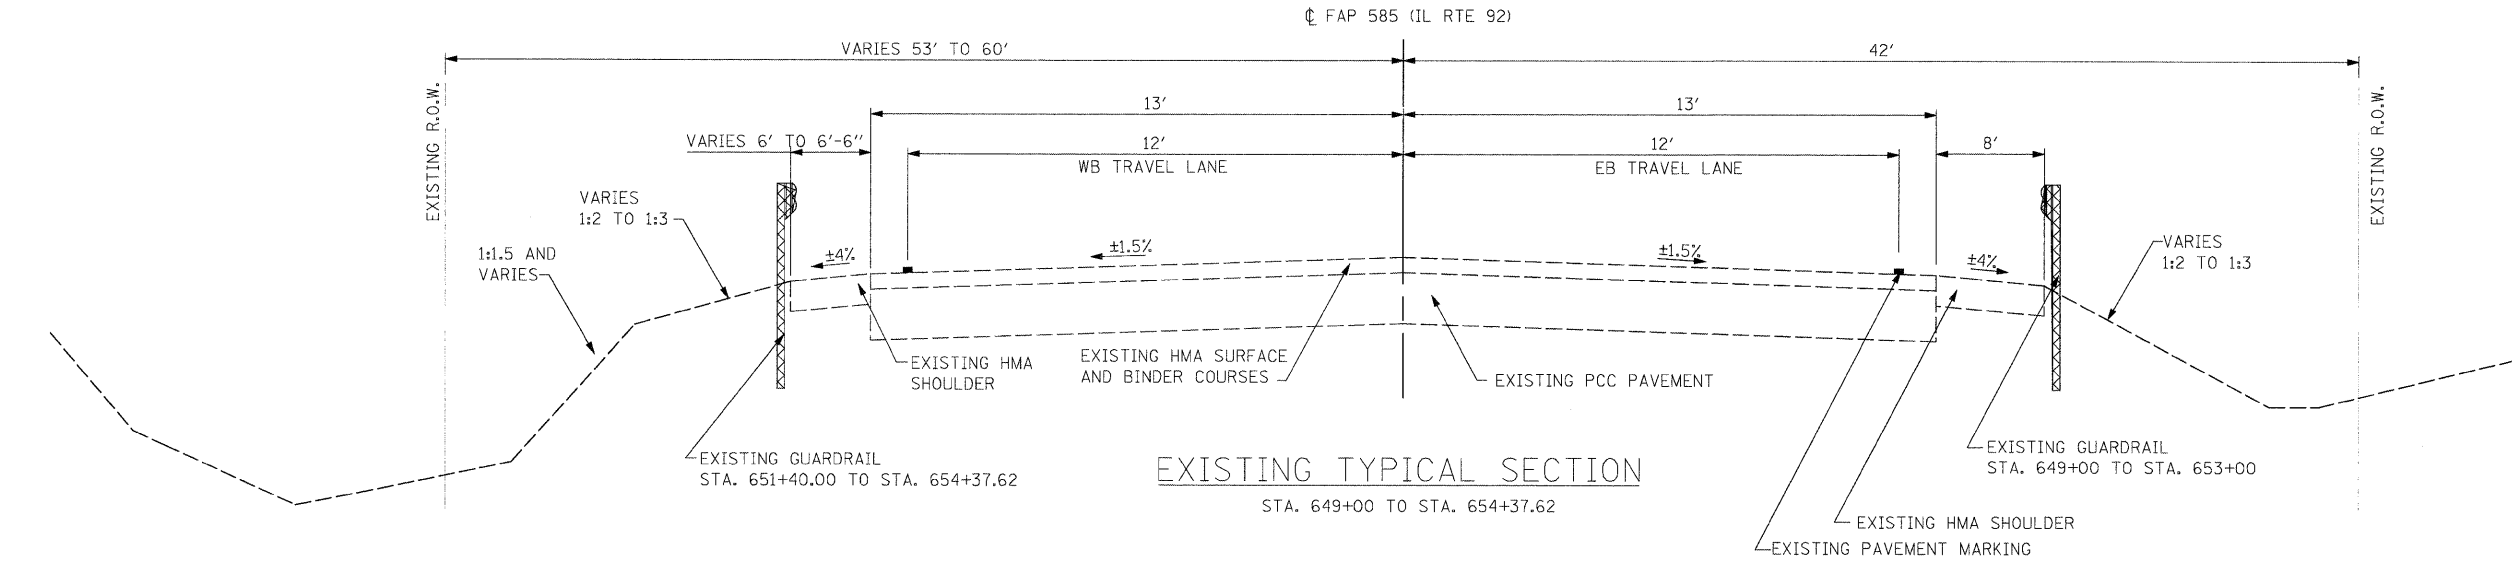

1170 SOUTH HOUBOLT ROAD JOLIET, ILLINOIS 60431 (815) 744-4200	USER NAME = brianf	DESIGNED -	REVISED -
PLOT SCALE = 28,0000' / IN.	CHECKED -	DRAWN -	REVISED -
PLOT DATE = 7/19/2011	DATE -	REVISIONS -	REVISED -

**STATE OF ILLINOIS
DEPARTMENT OF TRANSPORTATION**

TYPICAL SECTION - CULVERT /DITCH			
SCALE: AS SHOWN	SHEET NO.	OF SHEETS	STA. TO STA.

F.A.P. RTE. 585	SECTION 128 BR	COUNTY HENRY	TOTAL SHEETS 106	SHEET NO. 9
FED. ROAD DIST. NO. 2 ILLINOIS FED. AID PROJECT				
CONTRACT NO. 64C20				