

TYPICAL SECTIONS

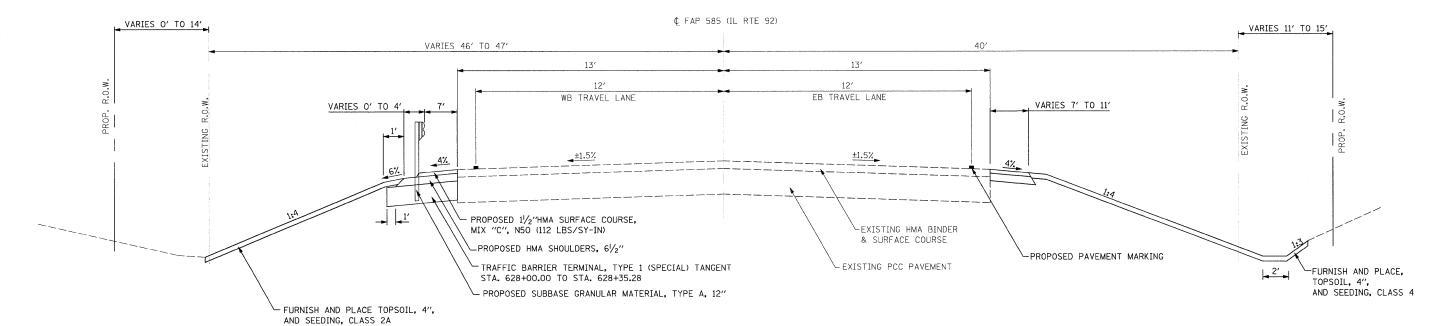

PROPOSED TYPICAL SECTION

STA. 622+67.13 TO STA. 623+00.00 STA. 628+00.00 TO STA. 628+69.28

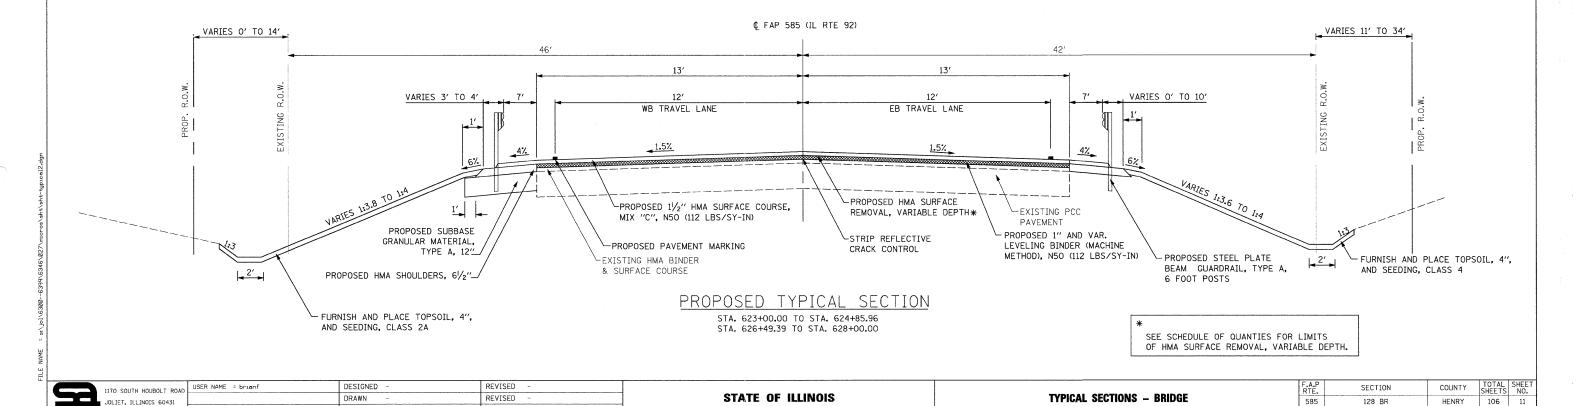

DEPARTMENT OF TRANSPORTATION

SCALE: AS SHOWN SHEET NO. OF SHEETS STA.

TO STA.

CONTRACT NO. 64C20

FED. ROAD DIST. NO. 2 ILLINOIS FED. AID PROJECT

JOLIET, ILLINOIS 60431

PLOT SCALE = 20.0000 '/ IN.

CHECKED

DATE

REVISED

STRAND (815) 744-4200