










LEGEND:

	= WORK ZONE
	= TEMPORARY WIDENING
	= SIGN
	= TYPE III BARRICADE
	= DRUM WITH STEADY BURNING LIGHTS
	= TRAFFIC SIGNAL

GENERAL NOTES:

1. PLACEMENT OF TEMPORARY CONCRETE BARRIERS, TEMPORARY IMPACT ATTENUATORS, TEMPORARY SIGNALS, DRUMS WITH STEADY BURNING LIGHTS, AND STOP BARS SHALL BE AS SHOWN.
2. PLACEMENT OF OTHER TRAFFIC CONTROL ITEMS NOT SHOWN ON THE DRAWINGS SHALL BE DONE PER STANDARD 701321.
3. IMPROVEMENTS AT S.N. 037-1184 CAN BE DONE CONCURRENTLY WITH WORK AT S.N. 037-0174.

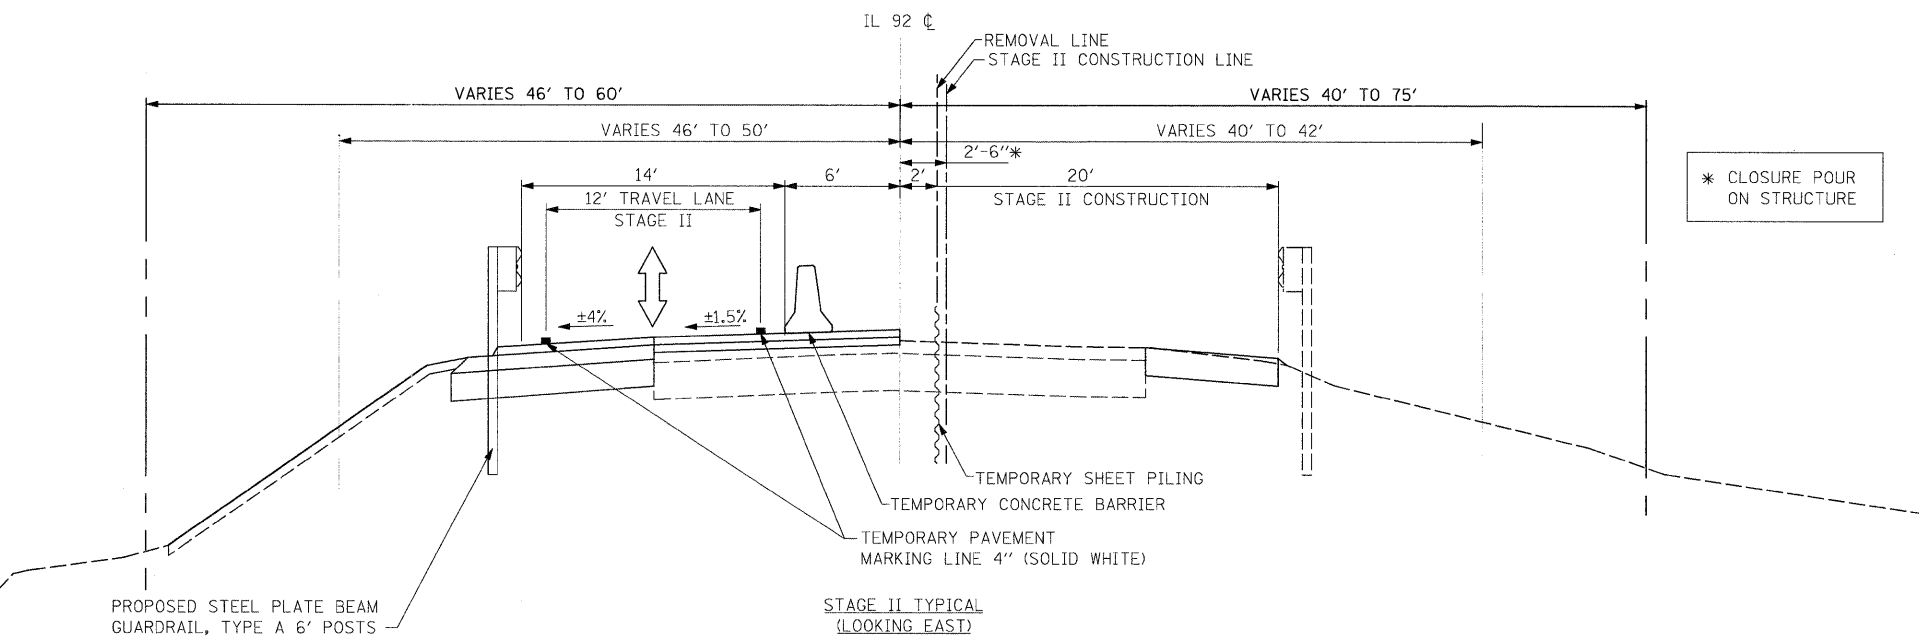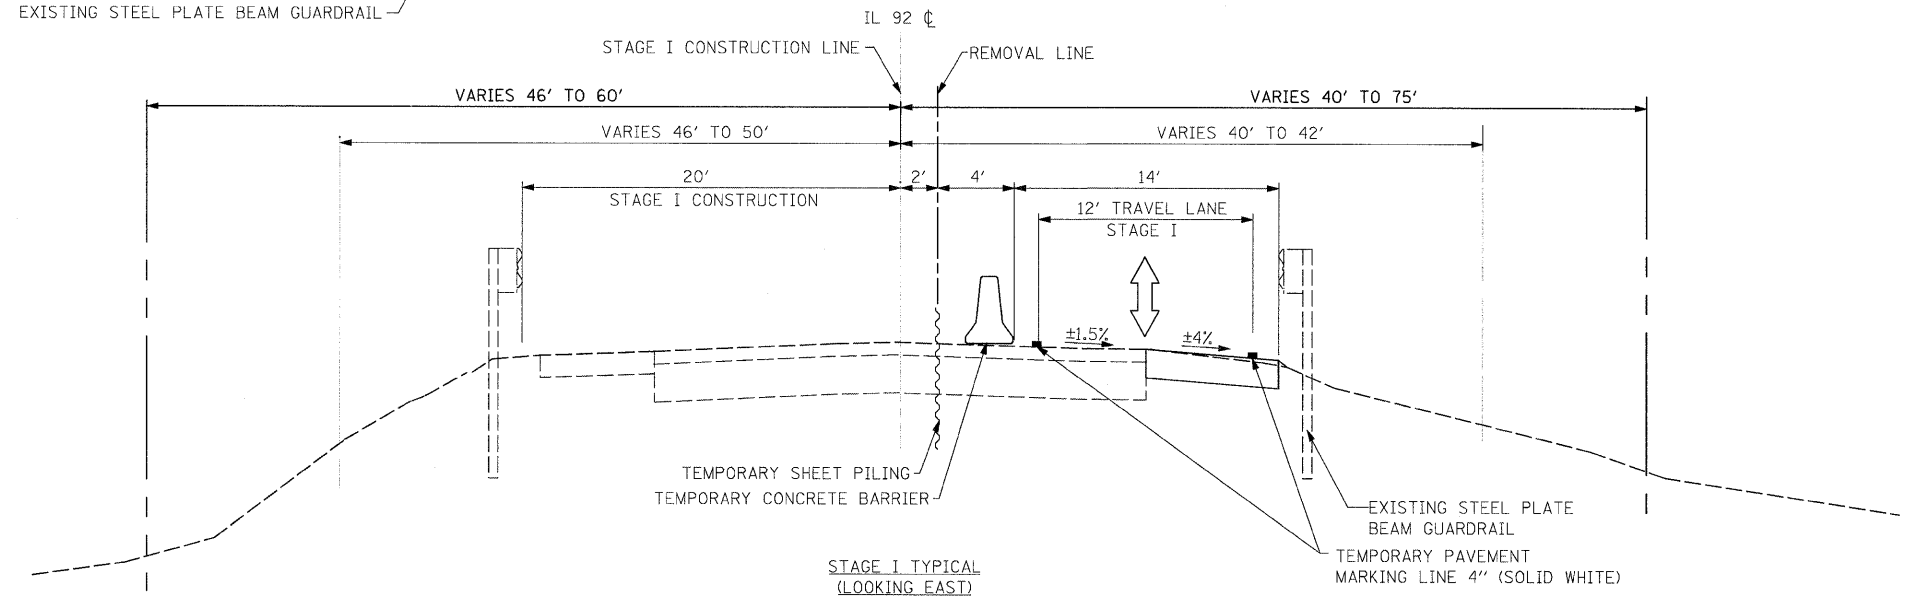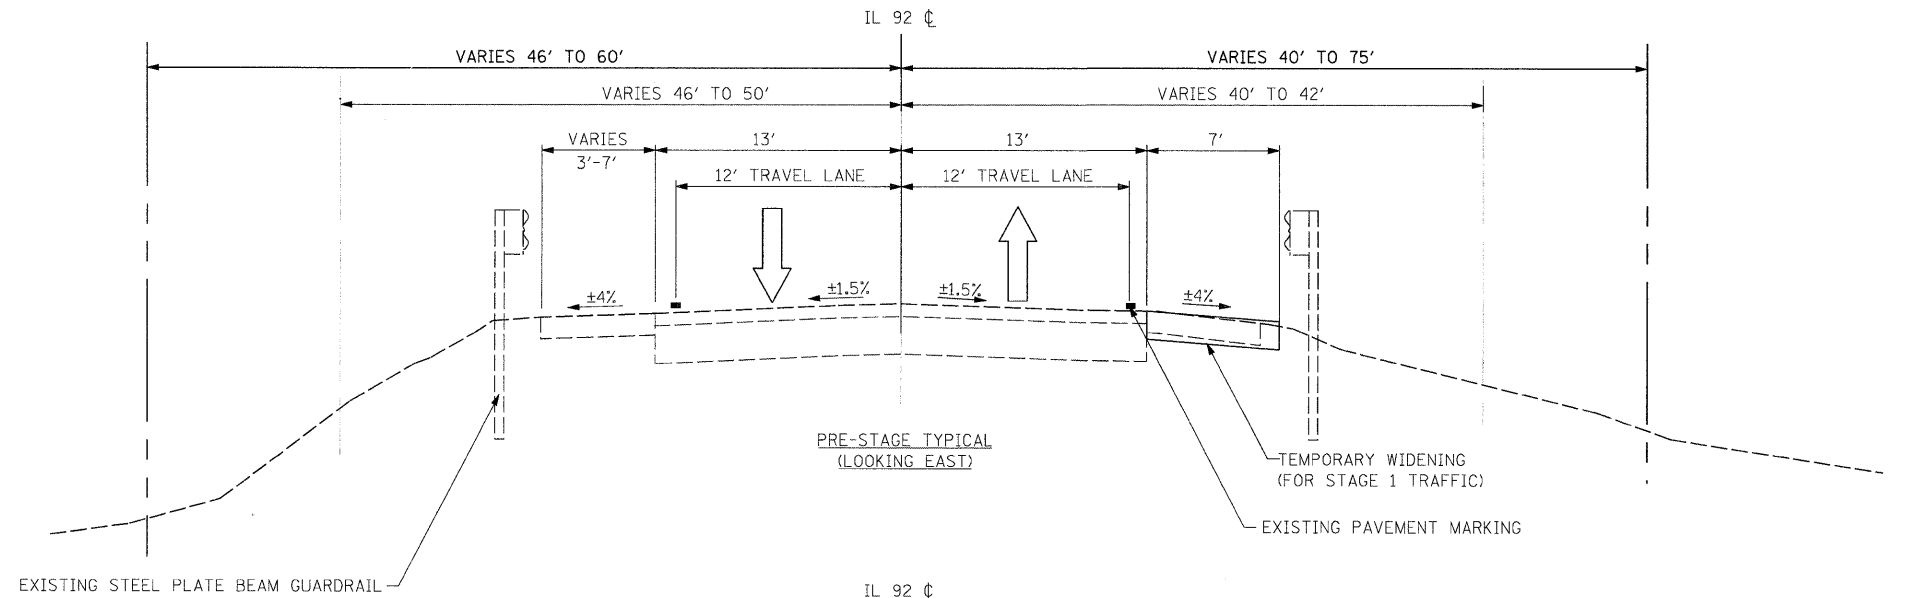

* CLOSURE POUR ON STRUCTURE

FILE NAME = s:\j\163800-6399\6346\027\mcoroa\shh\staging\notes\dgn



1170 SOUTH HOUBOLT ROAD JOLIET, ILLINOIS 60431 (815) 744-4200	USER NAME = brianf	DESIGNED -	REVISED -
PLOT SCALE = 20.0000' / IN.	CHECKED -	DRAWN -	REVISED -
PLOT DATE = 7/19/2011	DATE -		REVISED -

**STATE OF ILLINOIS
DEPARTMENT OF TRANSPORTATION**

SUGGESTED MAINTENANCE OF TRAFFIC - NOTES AND TYPICAL SECTIONS

SCALE: AS SHOWN SHEET NO. OF SHEETS STA. TO STA.

F.A.P. RTE. 585	SECTION 128 BR	COUNTY HENRY	TOTAL SHEETS 106	SHEET NO. 26
CONTRACT NO. 64C20				
FED. ROAD DIST. NO. 2 ILLINOIS FED. AID PROJECT				