


FINAL SURVEYED	BY	DATE
SURVEYED		
NOTE BOOK		
NO.		
AREAS CHECKED		

ORIGINAL SURVEYED	BY	DATE
SURVEYED		
NOTE BOOK		
NO.		
AREAS CHECKED		

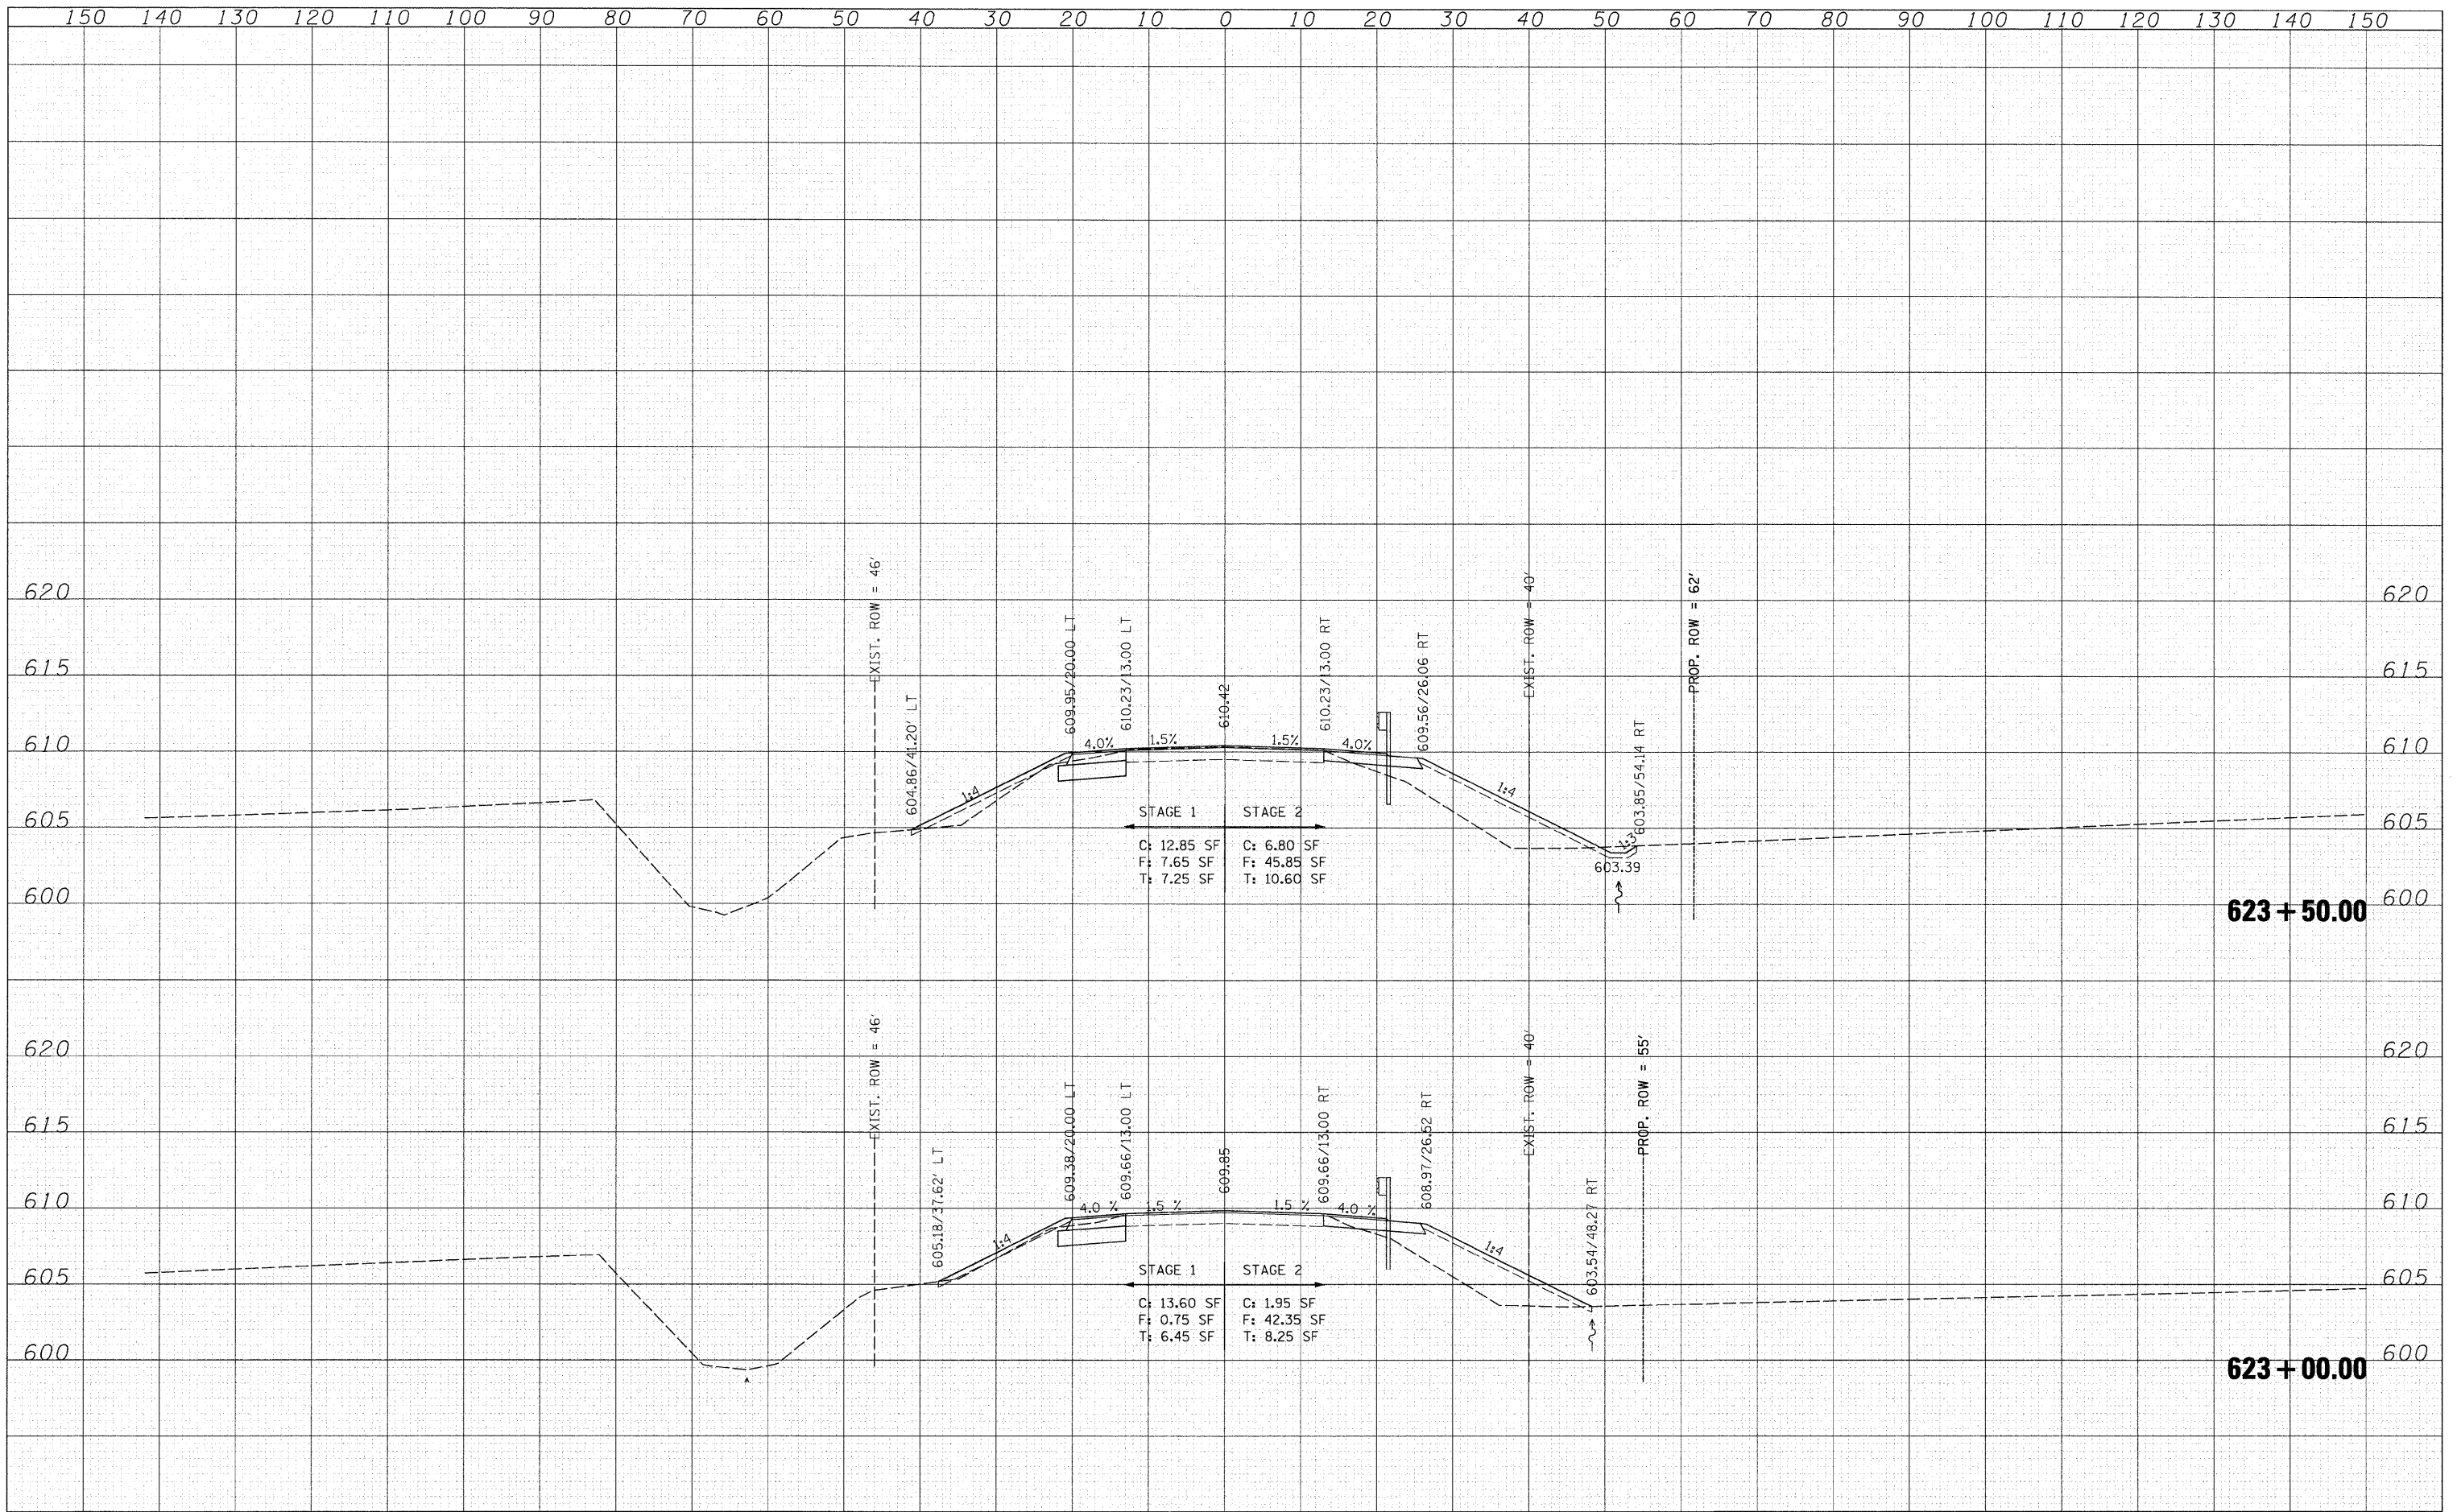

FILE NAME S:\JUL\6300-6399\6346\027\Microsoft\Sh\sh-xssht1.dgn	USER NAME brtanf	DESIGNED VLF	REVISED -	STATE OF ILLINOIS DEPARTMENT OF TRANSPORTATION	CROSS SECTIONS S.N. 037-0174	F.A.P. 585	SECTION 128 BR	COUNTY HENRY	TOTAL SHEET 106	SHEET NO. 79
PLOT SCALE 0.0000' / IN.	DRAWN VLF	REVISED -	SCALE: SHEET NO. OF SHEETS			STA. 623+00.00 TO STA. 623+50.00	FED. ROAD DIST. NO. 2 ILLINOIS FED. AID PROJECT			
PLOT DATE 7/19/2011	CHECKED RKK	REVISED -	CONTRACT NO. 64C20							