


FINAL SURVEY	DATE
SURVEYED	BY
NOTE BOOK	
TEMPLATE	
AREAS	
CHECKED	
NO.	

ORIGINAL SURVEY	DATE
SURVEYED	BY
NOTE BOOK	
TEMPLATE	
AREAS	
CHECKED	
NO.	

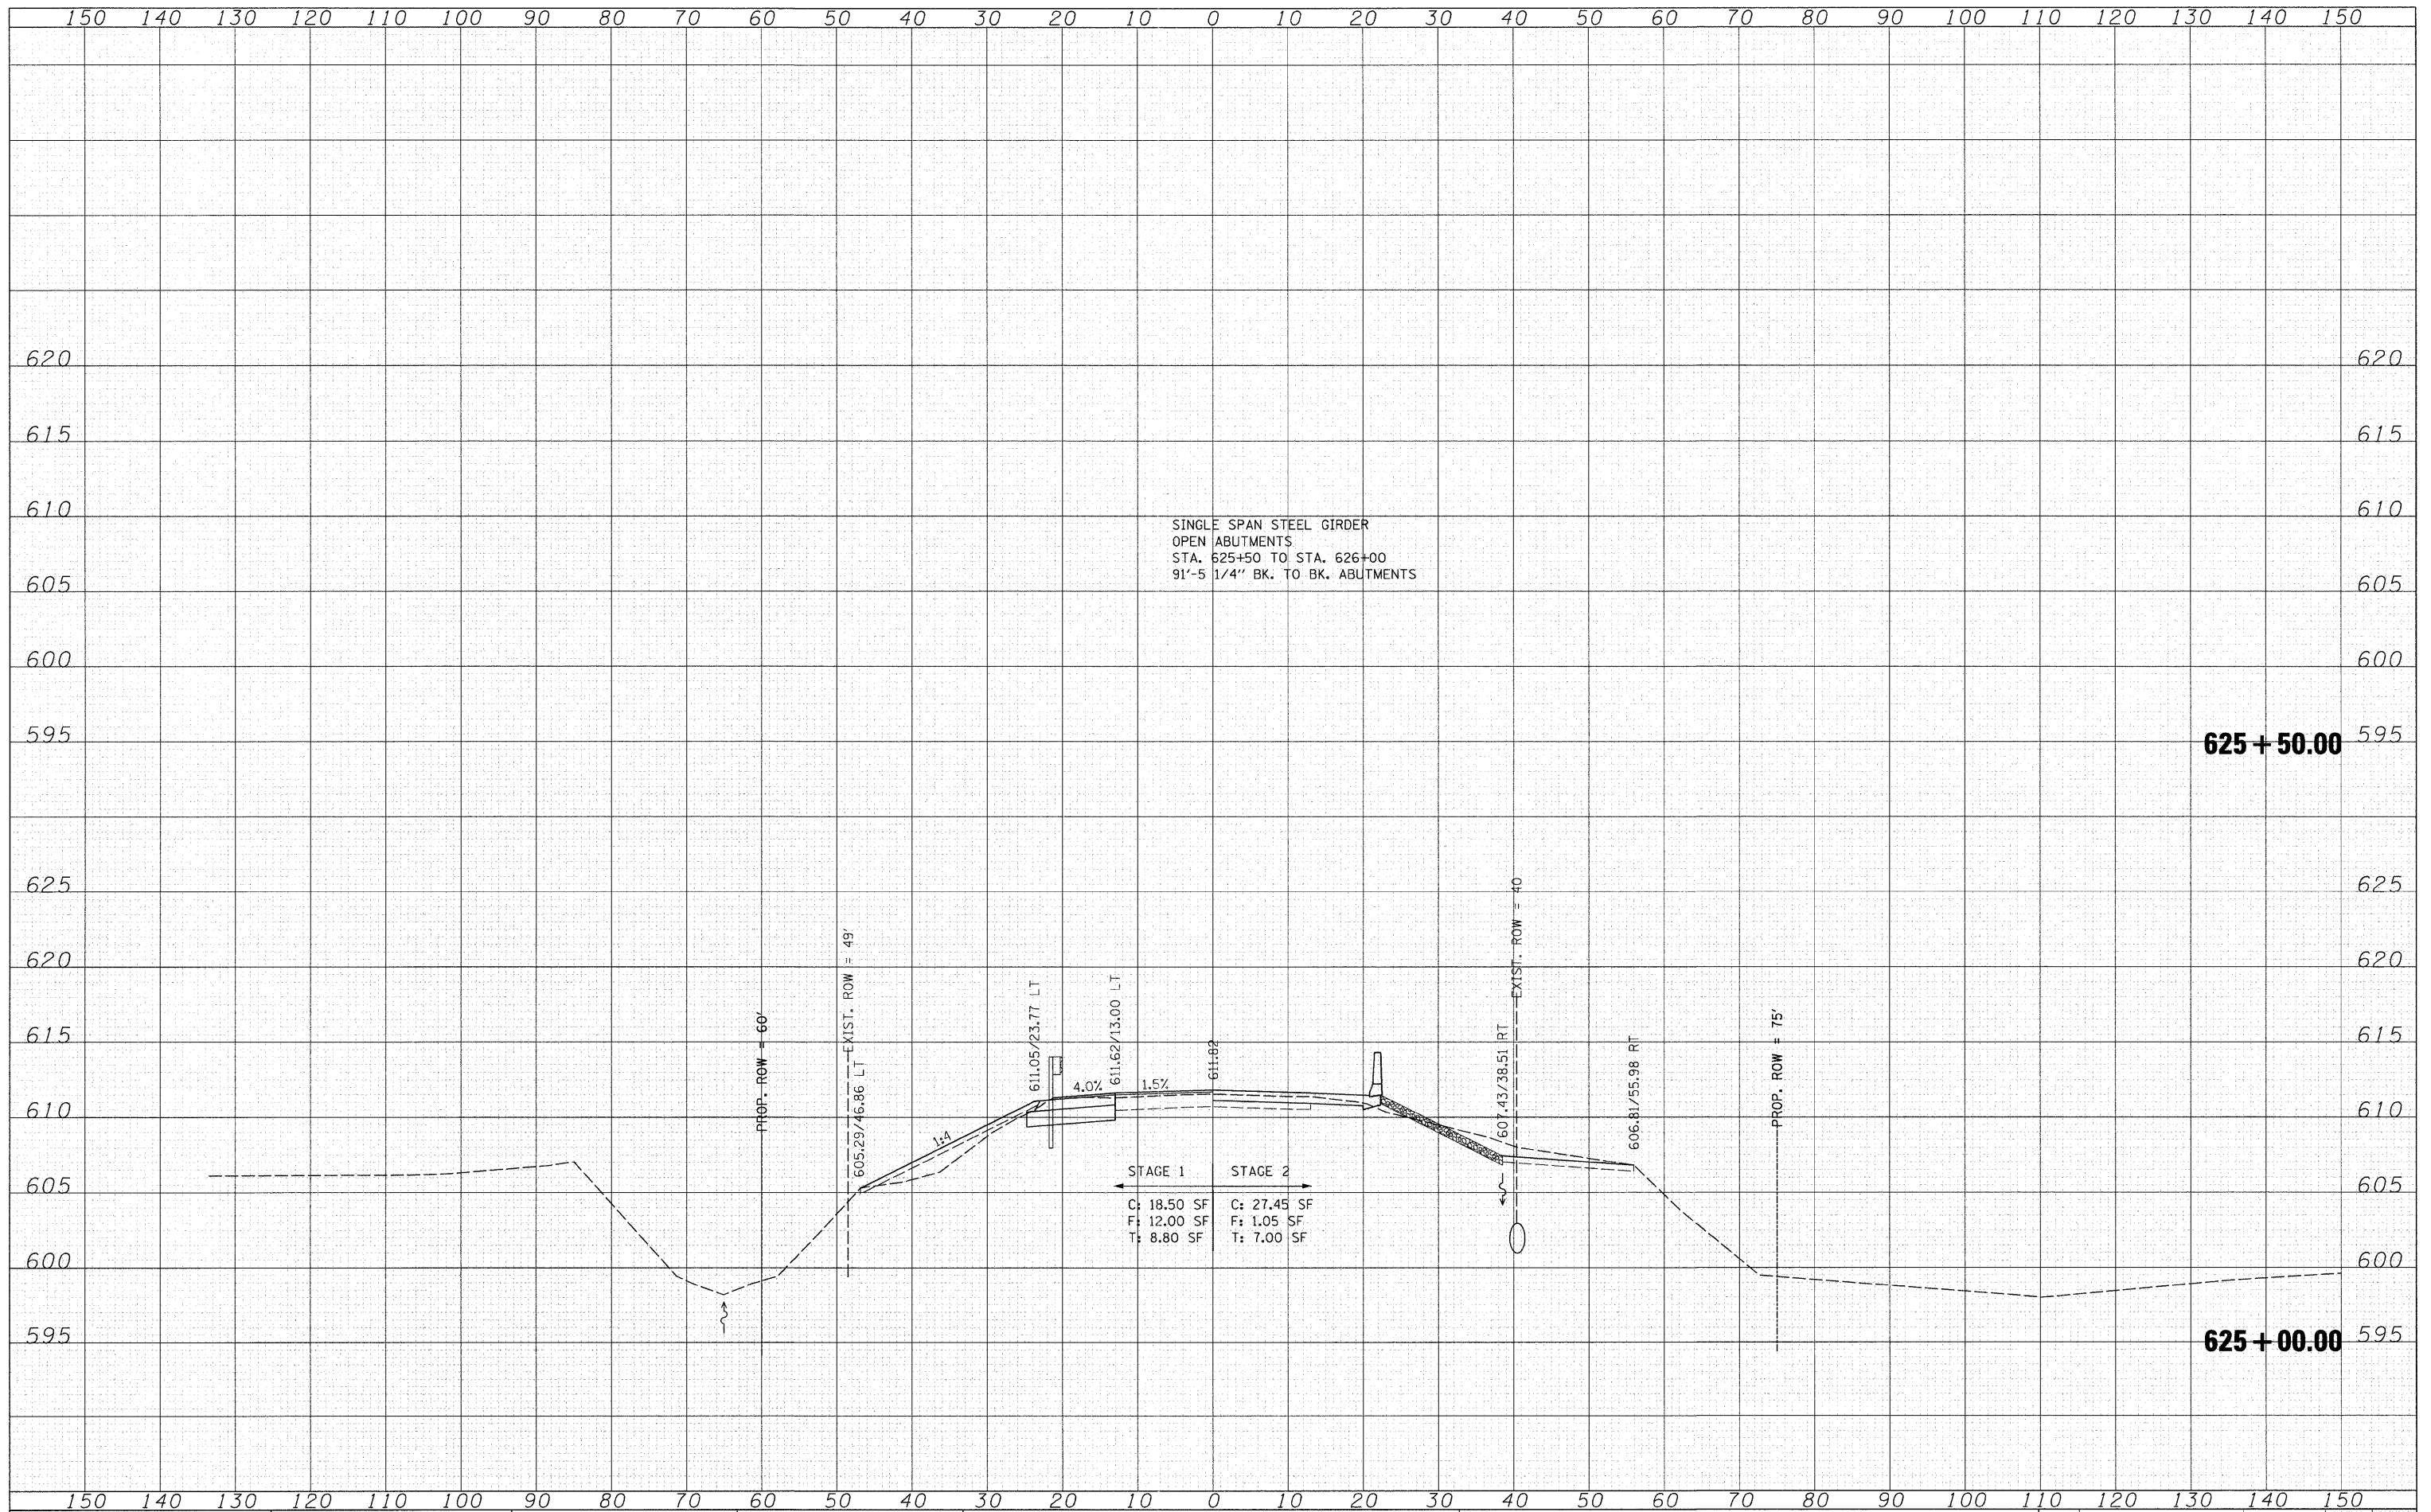

SINGLE SPAN STEEL GIRDER
 OPEN ABUTMENTS
 STA. 625+50 TO STA. 626+00
 91'-5 1/4" BK. TO BK. ABUTMENTS

STAGE 1	STAGE 2
C: 18.50 SF	C: 27.45 SF
F: 12.00 SF	F: 1.05 SF
T: 8.80 SF	T: 7.00 SF

FILE NAME = Sr\JOL\6302--6399\6346\027\10\0\os\Sh\shnt-xssh\dgn

USER NAME = brtanf
 PLOT SCALE = 10,0000' / IN.
 PLOT DATE = 7/19/2011

DESIGNED VLF
 CHECKED RKK
 DRAWN VLF
 CHECKED RKK

REVISED -
 REVISED -
 REVISED -
 REVISED -

STATE OF ILLINOIS
 DEPARTMENT OF TRANSPORTATION

CROSS SECTIONS
 S.N. 037-0174

SCALE: SHEET NO. OF SHEETS STA. 625+00.00 TO STA. 625+50.00

F.A.P. RTE.	SECTION	COUNTY	TOTAL SHEETS	SHEET NO.
585	128 BR	HENRY	106	81
CONTRACT NO. 64C20				
FED. ROAD DIST. NO. 2 ILLINOIS FED. AID PROJECT				