


FINAL SURVEY	DATE
SURVEYED	BY
PLANS	
TEMPLATE	
NOTE BOOK	
AREAS CHECKED	
NO.	

ORIGINAL SURVEY	DATE
SURVEYED	BY
PLANS	
TEMPLATE	
NOTE BOOK	
AREAS CHECKED	
NO.	

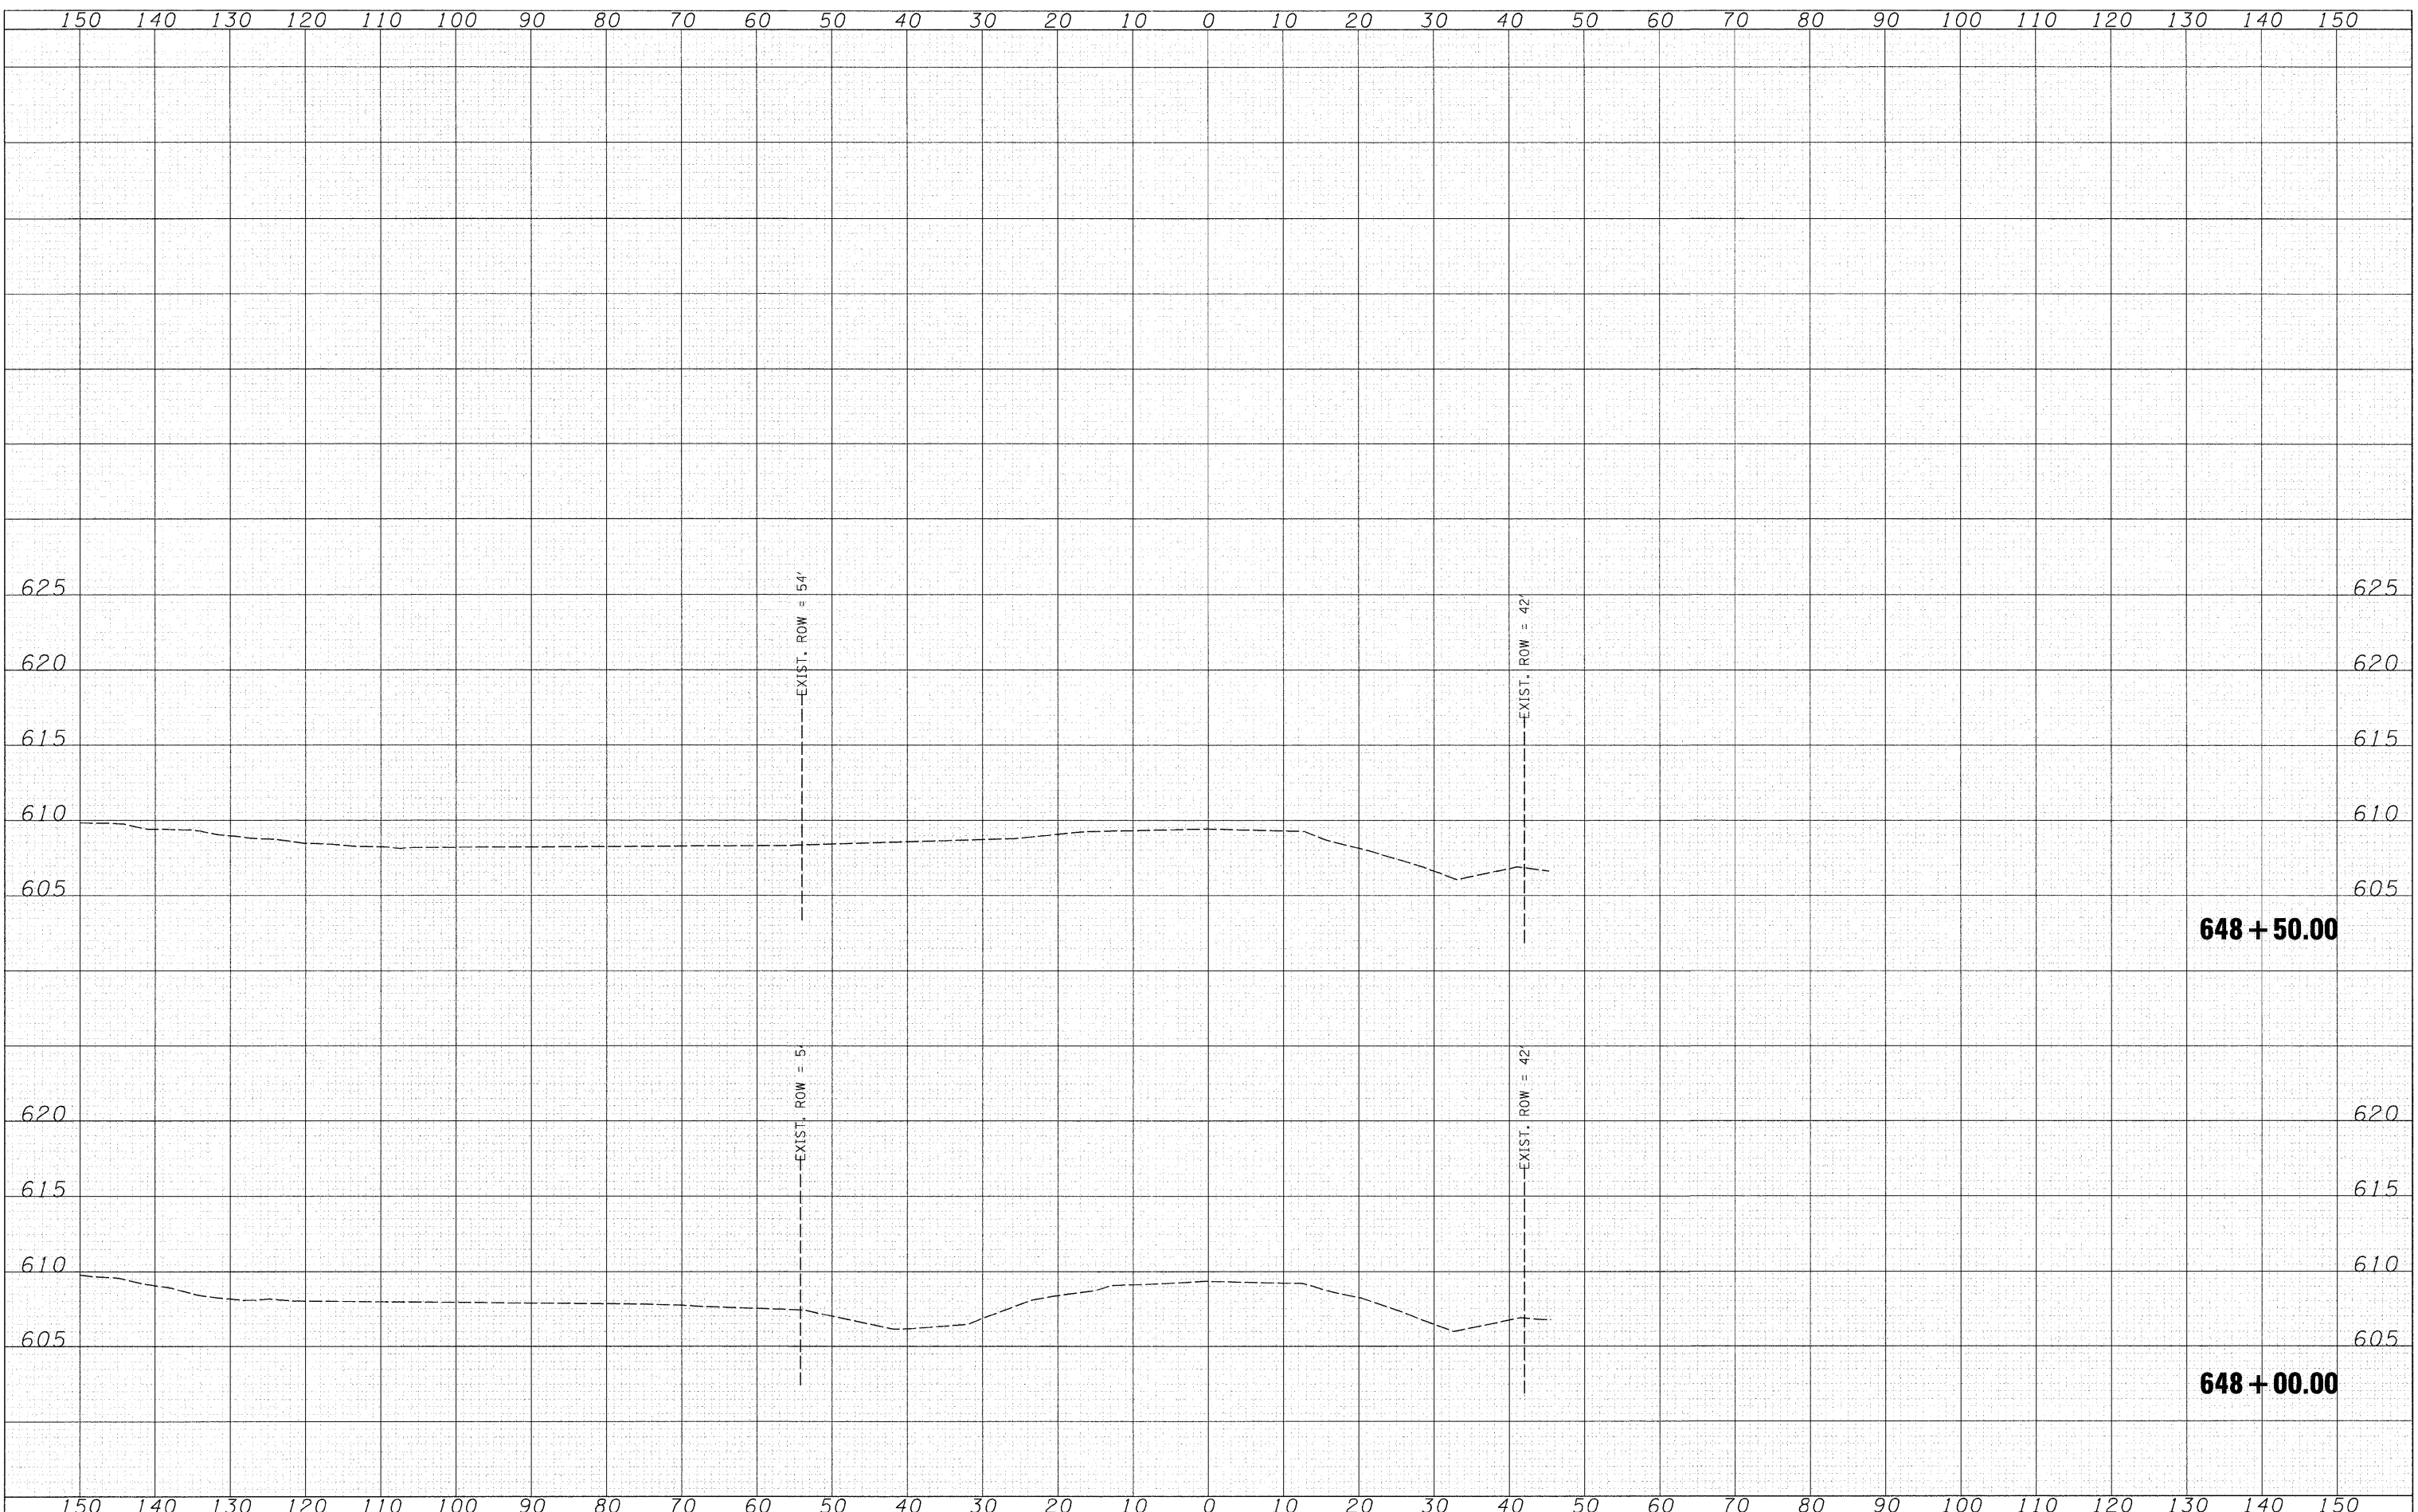

FILE NAME =	USER NAME = brianf	DESIGNED VLF	REVISED -	STATE OF ILLINOIS DEPARTMENT OF TRANSPORTATION	CROSS SECTIONS - CULVERT/DITCH				F.A.P. RTE.	SECTION	COUNTY	TOTAL SHEETS	SHEET NO.	
S:\JOL\6300--6399\6346\027\Micros\Sh\sh-xssh.dgn		CHECKED RKK	REVISED -		SCALE:	SHEET NO.	OF	SHEETS	STA. 648+00.00 TO STA. 648+50.00	585	128 BR	HENRY	106	86
		DRAWN VLF	REVISED -											
		CHECKED RKK	REVISED -											

648 + 50.00

648 + 00.00

FED. ROAD DIST. NO.	ILLINOIS FED. AID PROJECT
CONTRACT NO. 64C20	