


DATE	
BY	
FINAL SURVEY	
SURVEYED	
NOTE BOOK	
TEMPLATE	
AREAS	
CHECKED	
NO.	

DATE	
BY	
ORIGINAL SURVEY	
SURVEYED	
NOTE BOOK	
TEMPLATE	
AREAS	
CHECKED	
NO.	

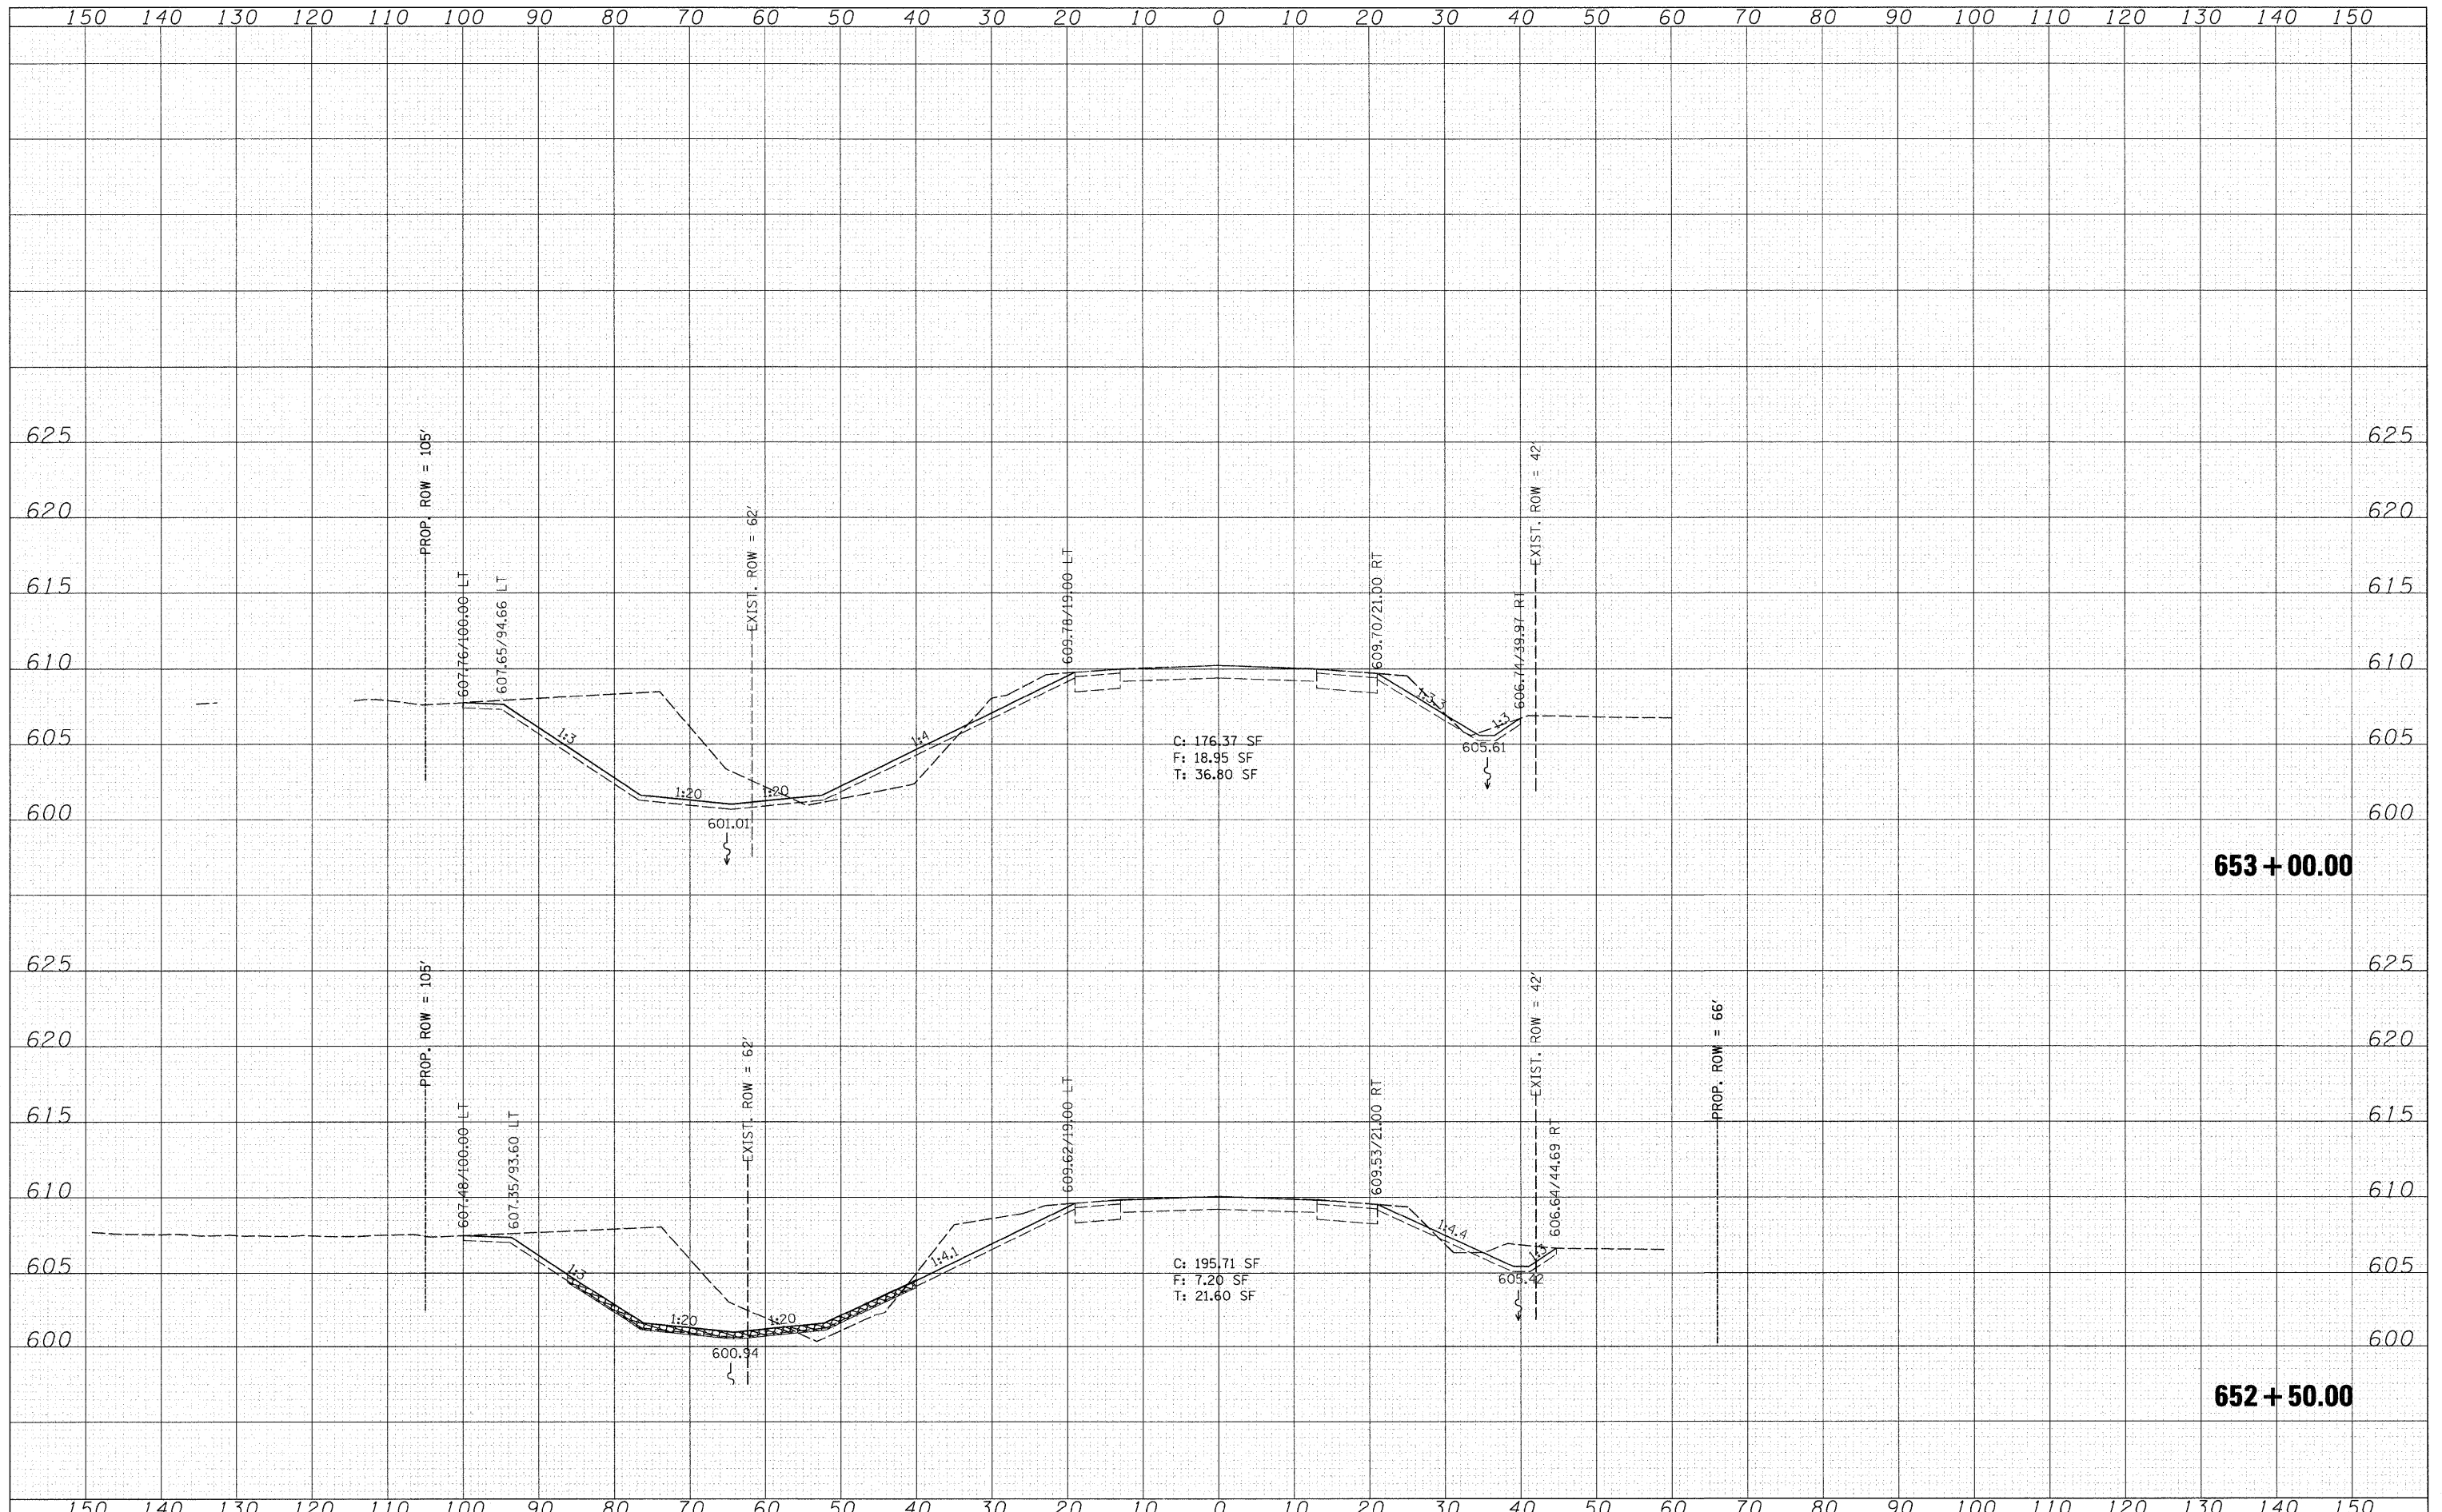

FILE NAME = S:\JOL\6300-6399\6346\027\Micros\Sh\shht-xssht.dgn

USER NAME = brionf
 PLOT SCALE = 10,0000 ' / IN.
 PLOT DATE = 7/19/2011

DESIGNED VLF
 CHECKED RKK
 DRAWN VLF
 CHECKED RKK

REVISED -
 REVISED -
 REVISED -
 REVISED -

**STATE OF ILLINOIS
 DEPARTMENT OF TRANSPORTATION**

CROSS SECTIONS - CULVERT/DITCH

SCALE: SHEET NO. OF SHEETS STA. 652+50.00 TO STA. 653+00.00

F.A.P. RTE.	SECTION	COUNTY	TOTAL SHEETS	SHEET NO.
585	128 BR	HENRY	106	92
CONTRACT NO. 64C20				
FED. ROAD DIST. NO. ILLINOIS FED. AID PROJECT				