


FINAL SURVEY	DATE
SURVEYED	BY
NOTE BOOK	
TEMPLATE	
AREAS	
CHECKED	
NO.	

ORIGINAL SURVEY	DATE
SURVEYED	BY
NOTE BOOK	
TEMPLATE	
AREAS	
CHECKED	
NO.	

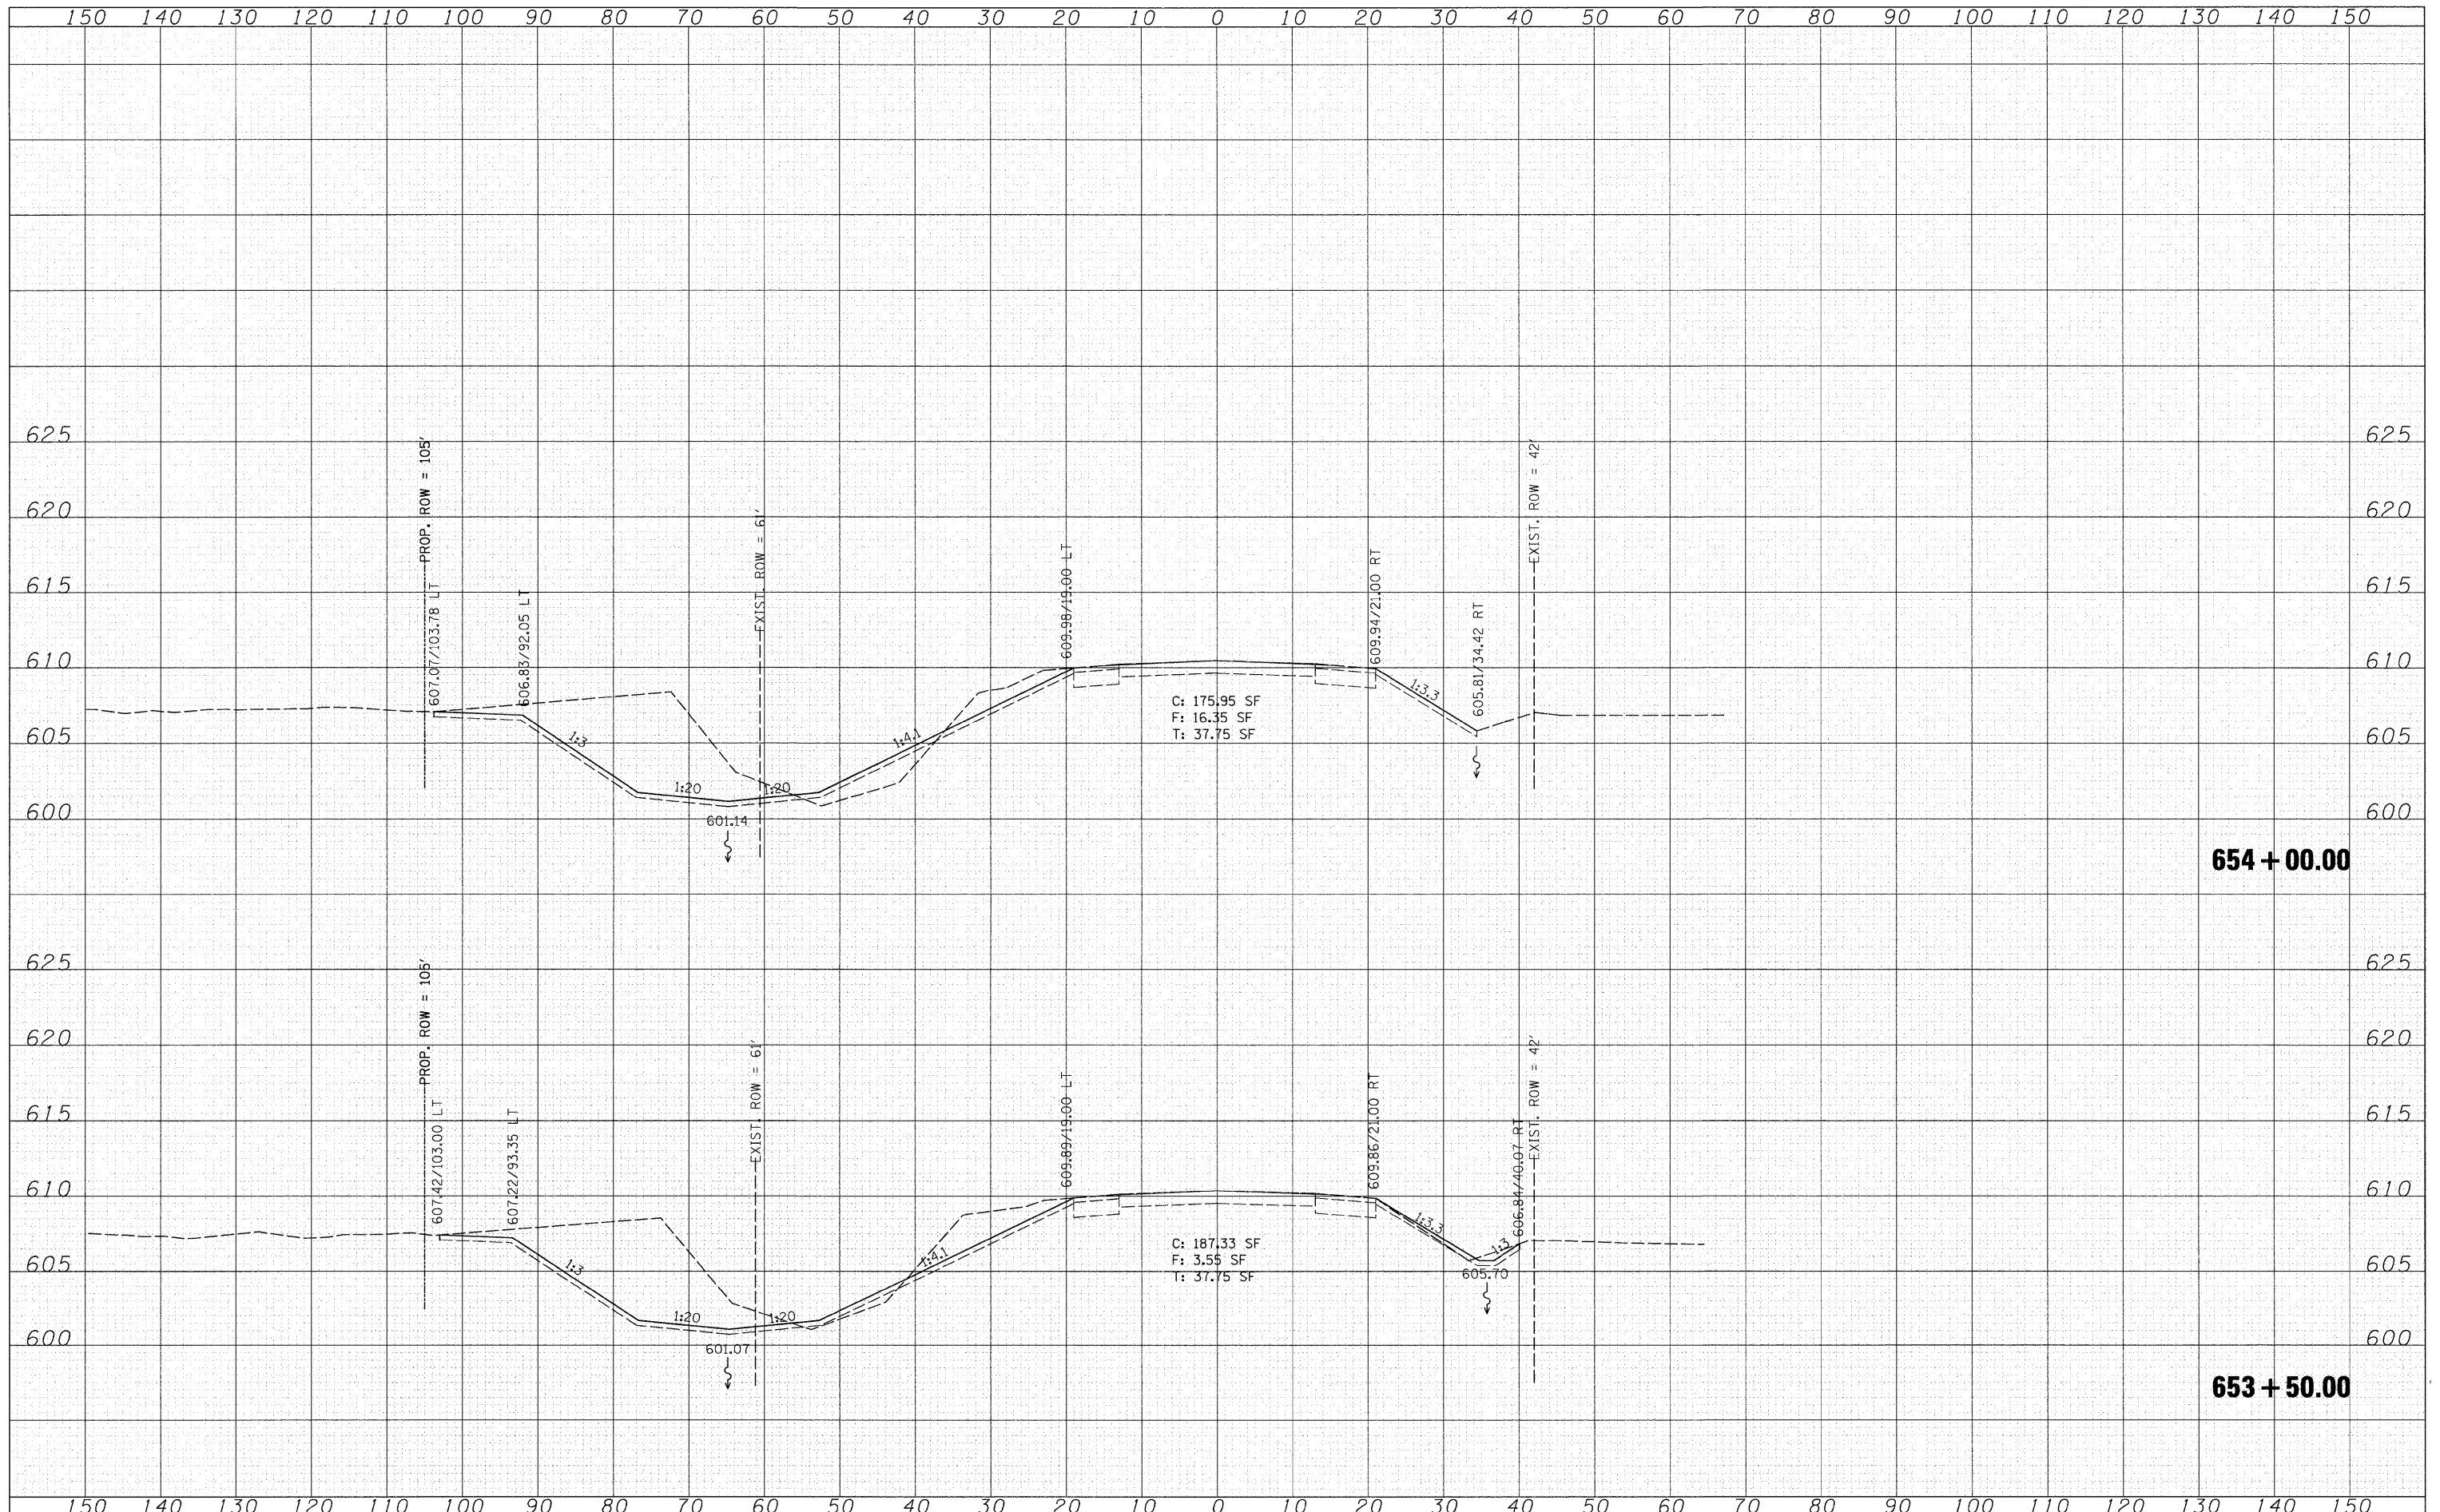

FILE NAME =	USER NAME = brianf	DESIGNED VLF	REVISED -	<b>STATE OF ILLINOIS DEPARTMENT OF TRANSPORTATION</b>	<b>CROSS SECTIONS - CULVERT/DITCH</b>				F.A.P. RTE.	SECTION	COUNTY	TOTAL SHEETS	SHEET NO.
S:\JOL\6392-6399\6346\027\Micros\Sh\shht-xssht.dgn		CHECKED RKK	REVISED -		585	128 BR	HENRY	106	93				
PLOT SCALE = 10.0000' / IN.		DRAWN VLF	REVISED -		SCALE: SHEET NO. OF SHEETS STA. 653+50.00 TO STA. 654+00.00				CONTRACT NO. 64C20				
PLOT DATE = 7/19/2011		CHECKED RKK	REVISED -		FED. ROAD DIST. NO. ILLINOIS FED. AID PROJECT								