


FINAL	SURVEYED	DATE
SURVEY	TEMPLATE	BY
NOTE BOOK	AREAS	CHECKED
NO.		

ORIGINAL	SURVEYED	DATE
SURVEY	TEMPLATE	BY
NOTE BOOK	AREAS	CHECKED
NO.		

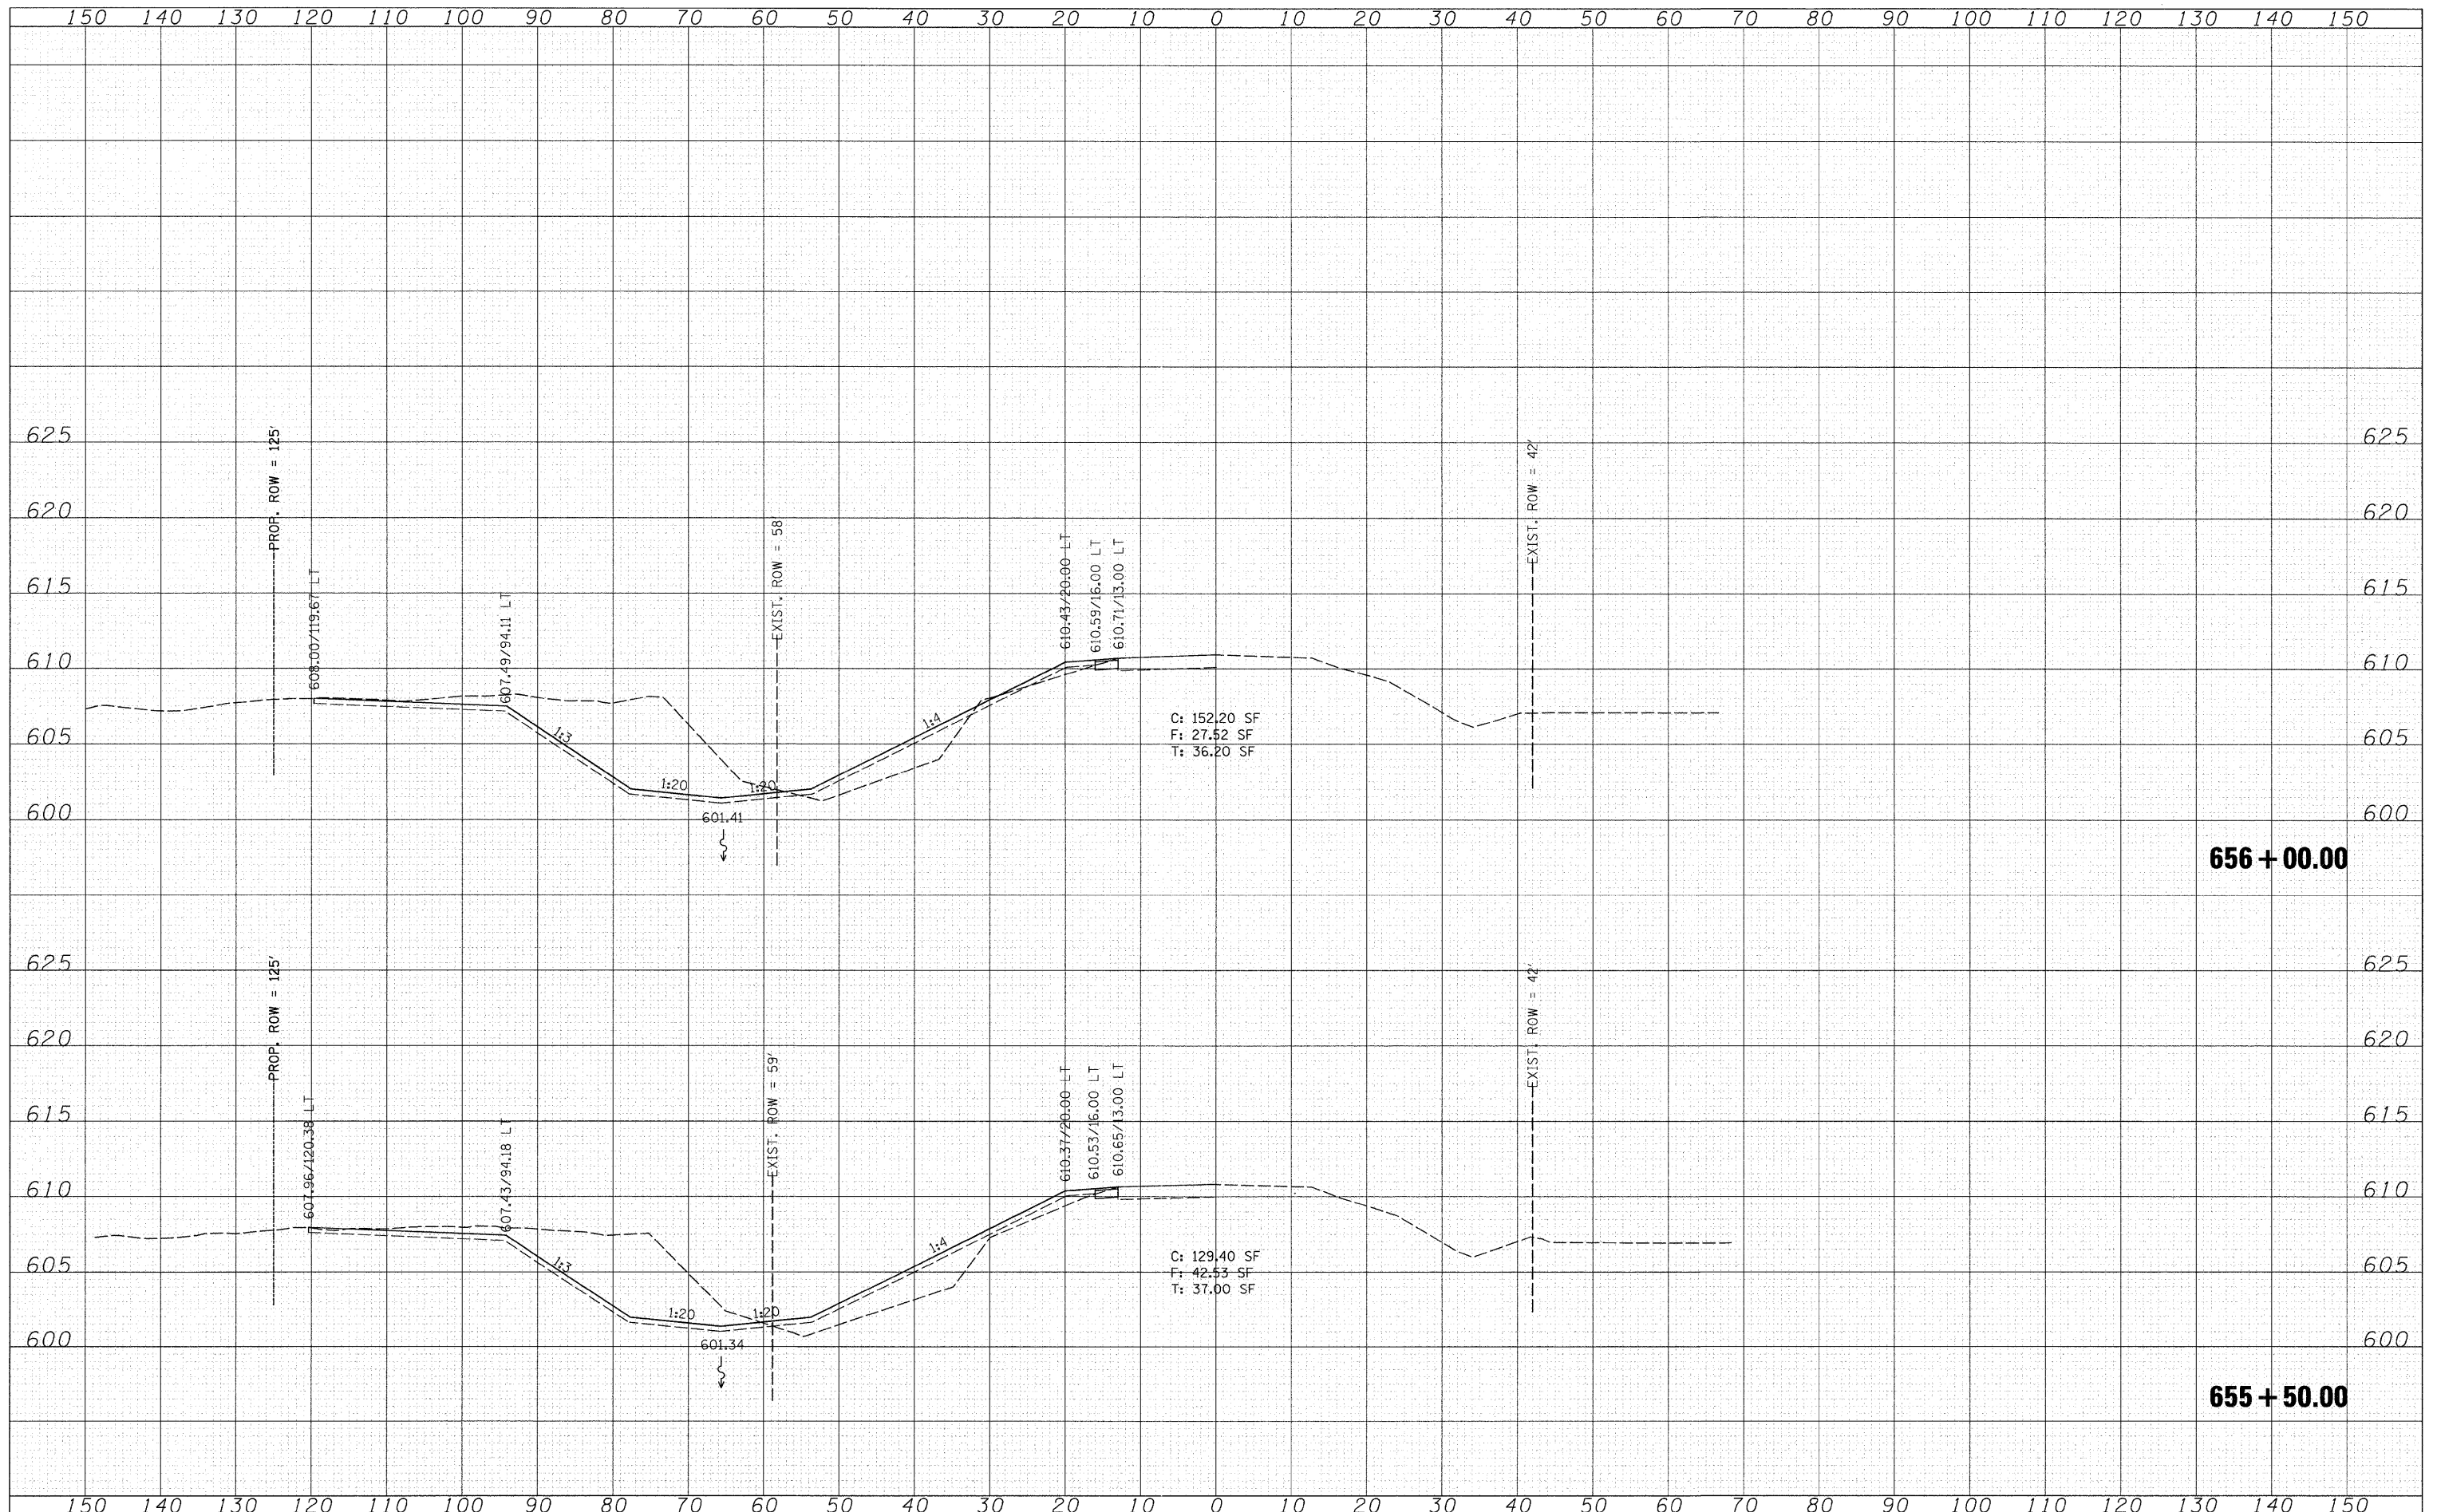

FILE NAME =
S:\JOL\6300-6399\6346\027\Micors\Sh\shht-xssh.dgn

USER NAME = brianf
PLOT SCALE = 10.0000' / IN.
PLOT DATE = 7/19/2011

DESIGNED VLF
CHECKED RKK
DRAWN VLF
CHECKED RKK

REVISED -
REVISED -
REVISED -
REVISED -

**STATE OF ILLINOIS
DEPARTMENT OF TRANSPORTATION**

CROSS SECTIONS - CULVERT/DITCH

SCALE: SHEET NO. OF SHEETS STA. 655+50.00 TO STA. 656+00.00

F.A.P. RTE.	SECTION	COUNTY	TOTAL SHEETS	SHEET NO.
585	128 BR	HENRY	106	95
CONTRACT NO. 64C20				
ILLINOIS FED. AID PROJECT				