


FINAL SURVEY	DATE
SURVEYED	BY
NOTE BOOK	
TEMPLATE	
AREAS	
CHECKED	
NO.	

ORIGINAL SURVEY	DATE
SURVEYED	BY
NOTE BOOK	
TEMPLATE	
AREAS	
CHECKED	
NO.	

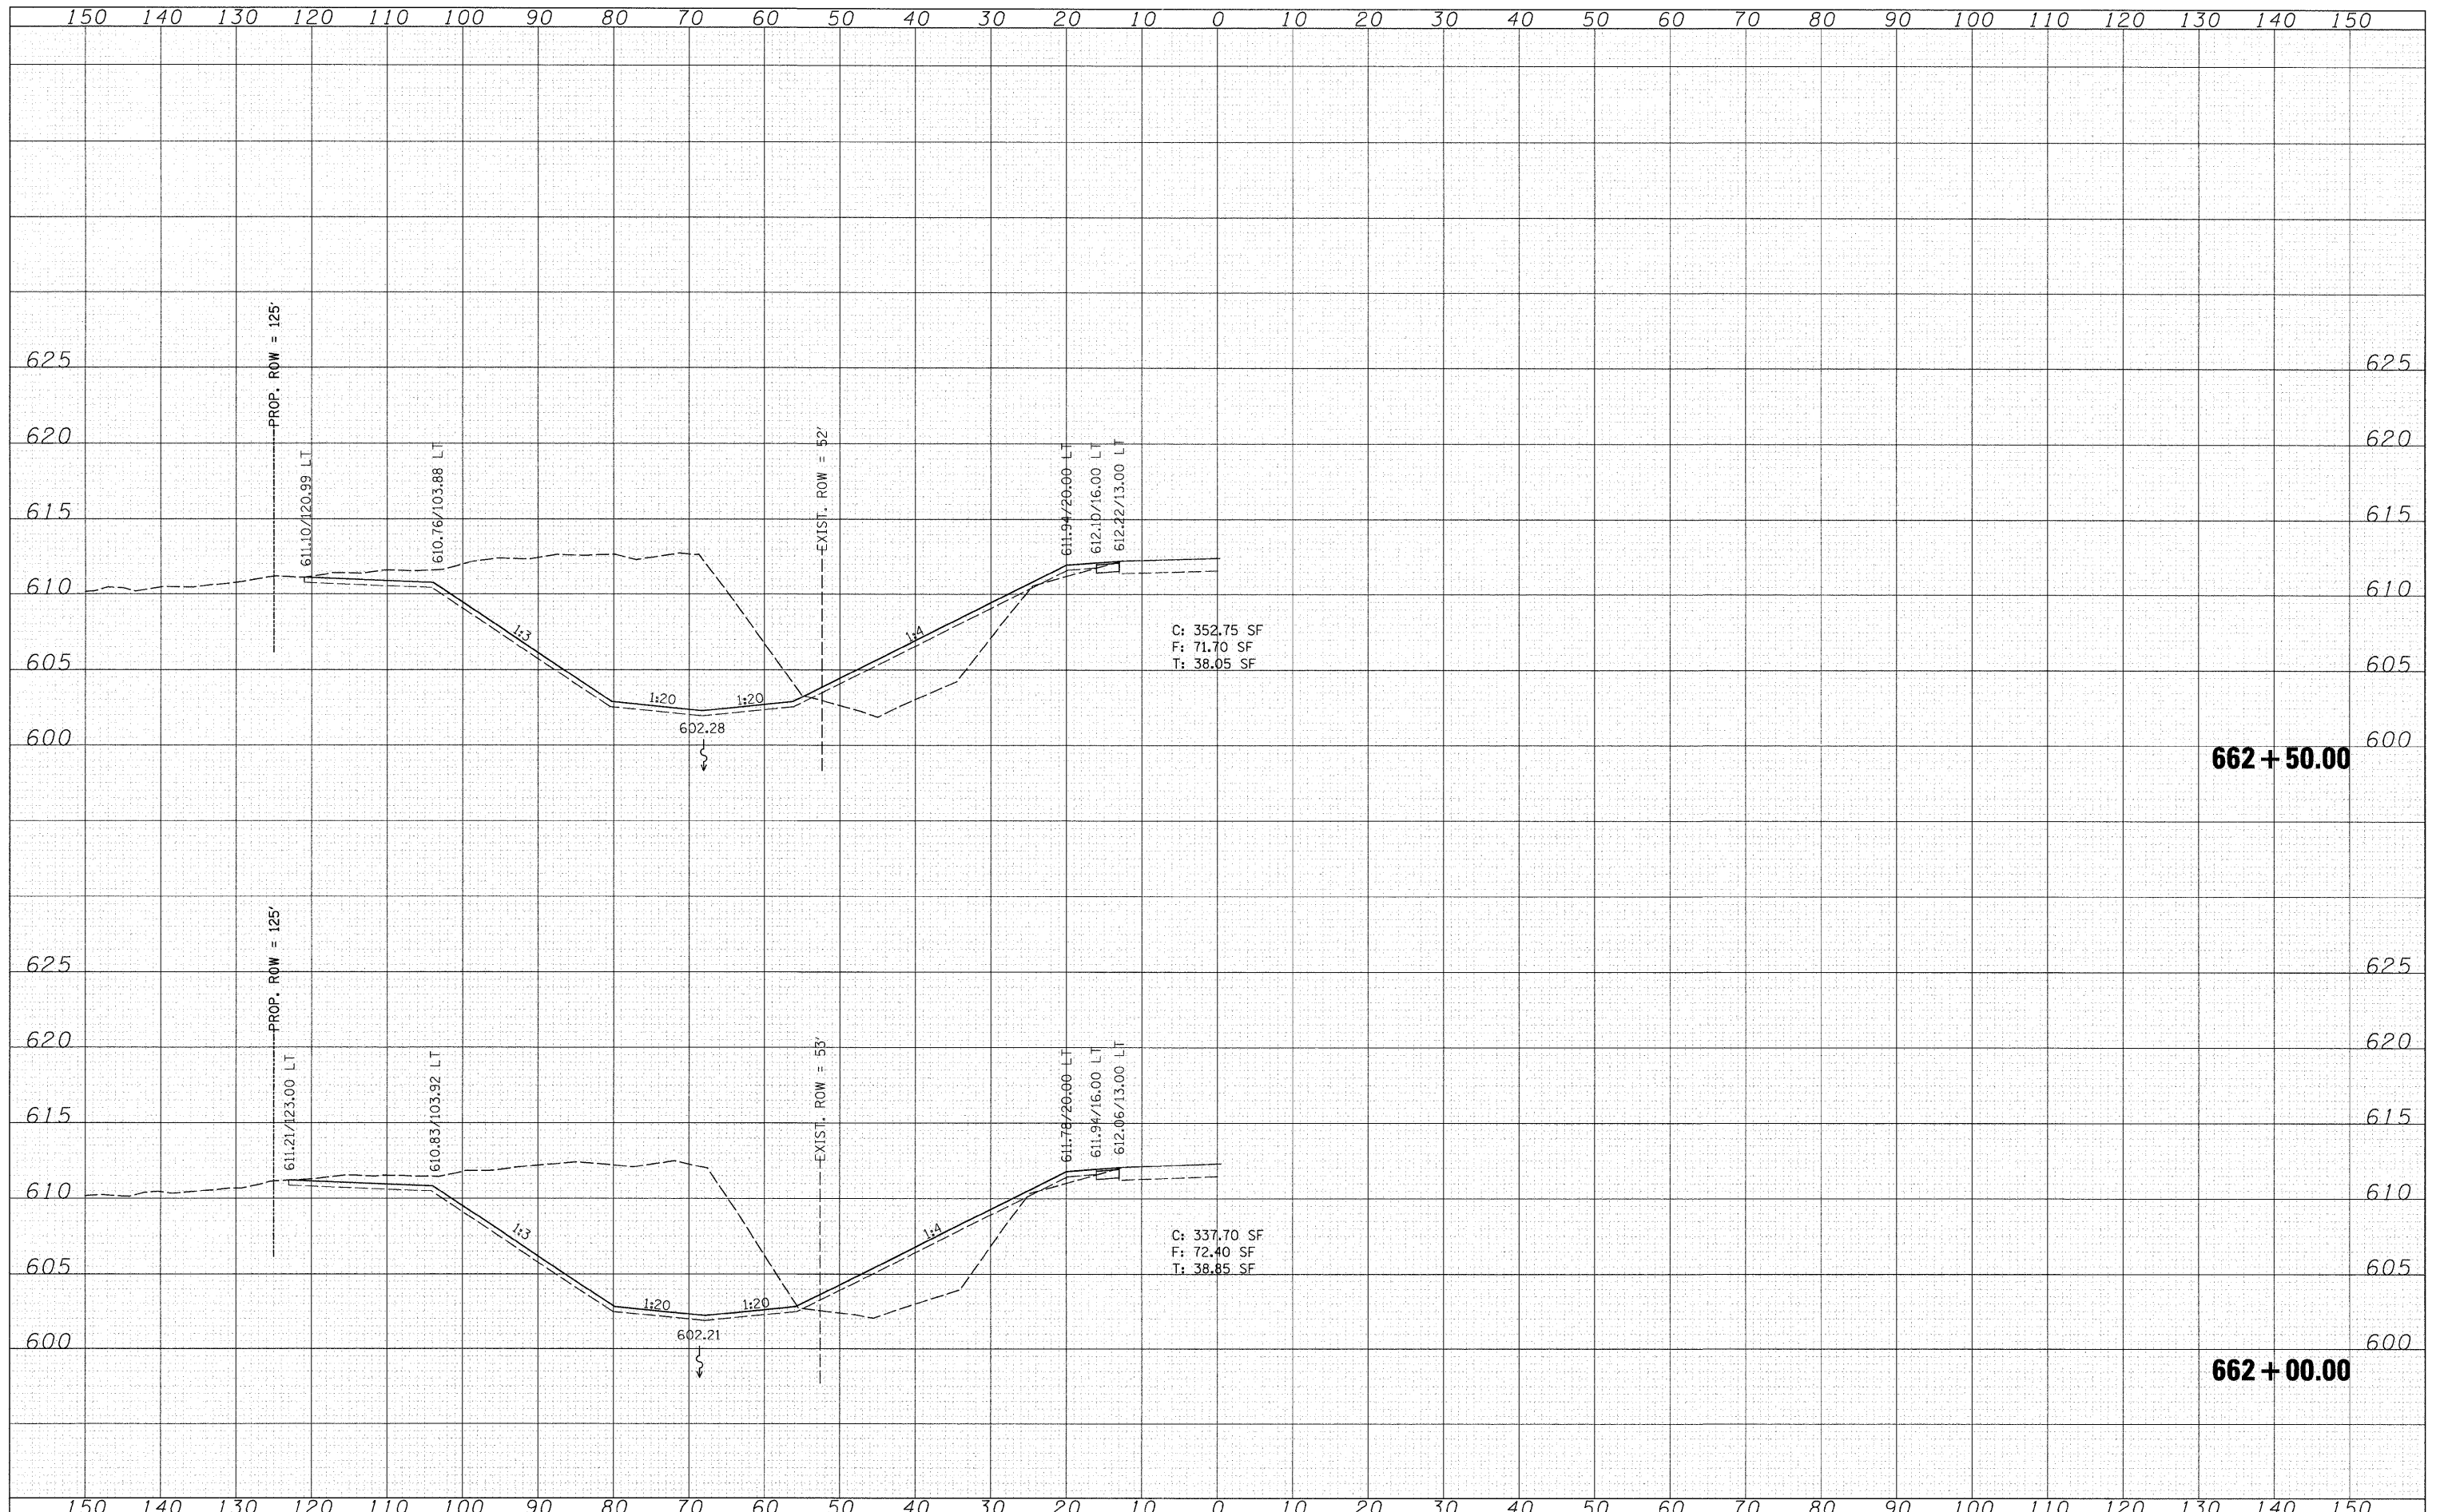

FILE NAME =
 Sr:\JOL\6300-6399\6346\027\Micros\Sh\sh-xsshd.dgn

USER NAME = brionf
 PLOT SCALE = 10.0000' / IN.
 PLOT DATE = 7/19/2011

DESIGNED VLF
 CHECKED RKK
 DRAWN VLF
 CHECKED RKK

REVISED -
 REVISED -
 REVISED -
 REVISED -

**STATE OF ILLINOIS
 DEPARTMENT OF TRANSPORTATION**

CROSS SECTIONS - CULVERT/DITCH
 SCALE: SHEET NO. OF SHEETS STA. 662+00.00 TO STA. 662+50.00

F.A.P. RTE.	SECTION	COUNTY	TOTAL SHEETS	SHEET NO.
585	128 BR	HENRY	106	102
CONTRACT NO. 64C20				
FED. ROAD DIST. NO.		ILLINOIS FED. AID PROJECT		