


FINAL SURVEY	SURVEYED	BY	DATE
NOTE BOOK	PILOTED		
AREAS CHECKED	TEMPLATE		
NO.	AREAS CHECKED		

ORIGINAL SURVEY	SURVEYED	BY	DATE
NOTE BOOK	PILOTED		
AREAS CHECKED	TEMPLATE		
NO.	AREAS CHECKED		

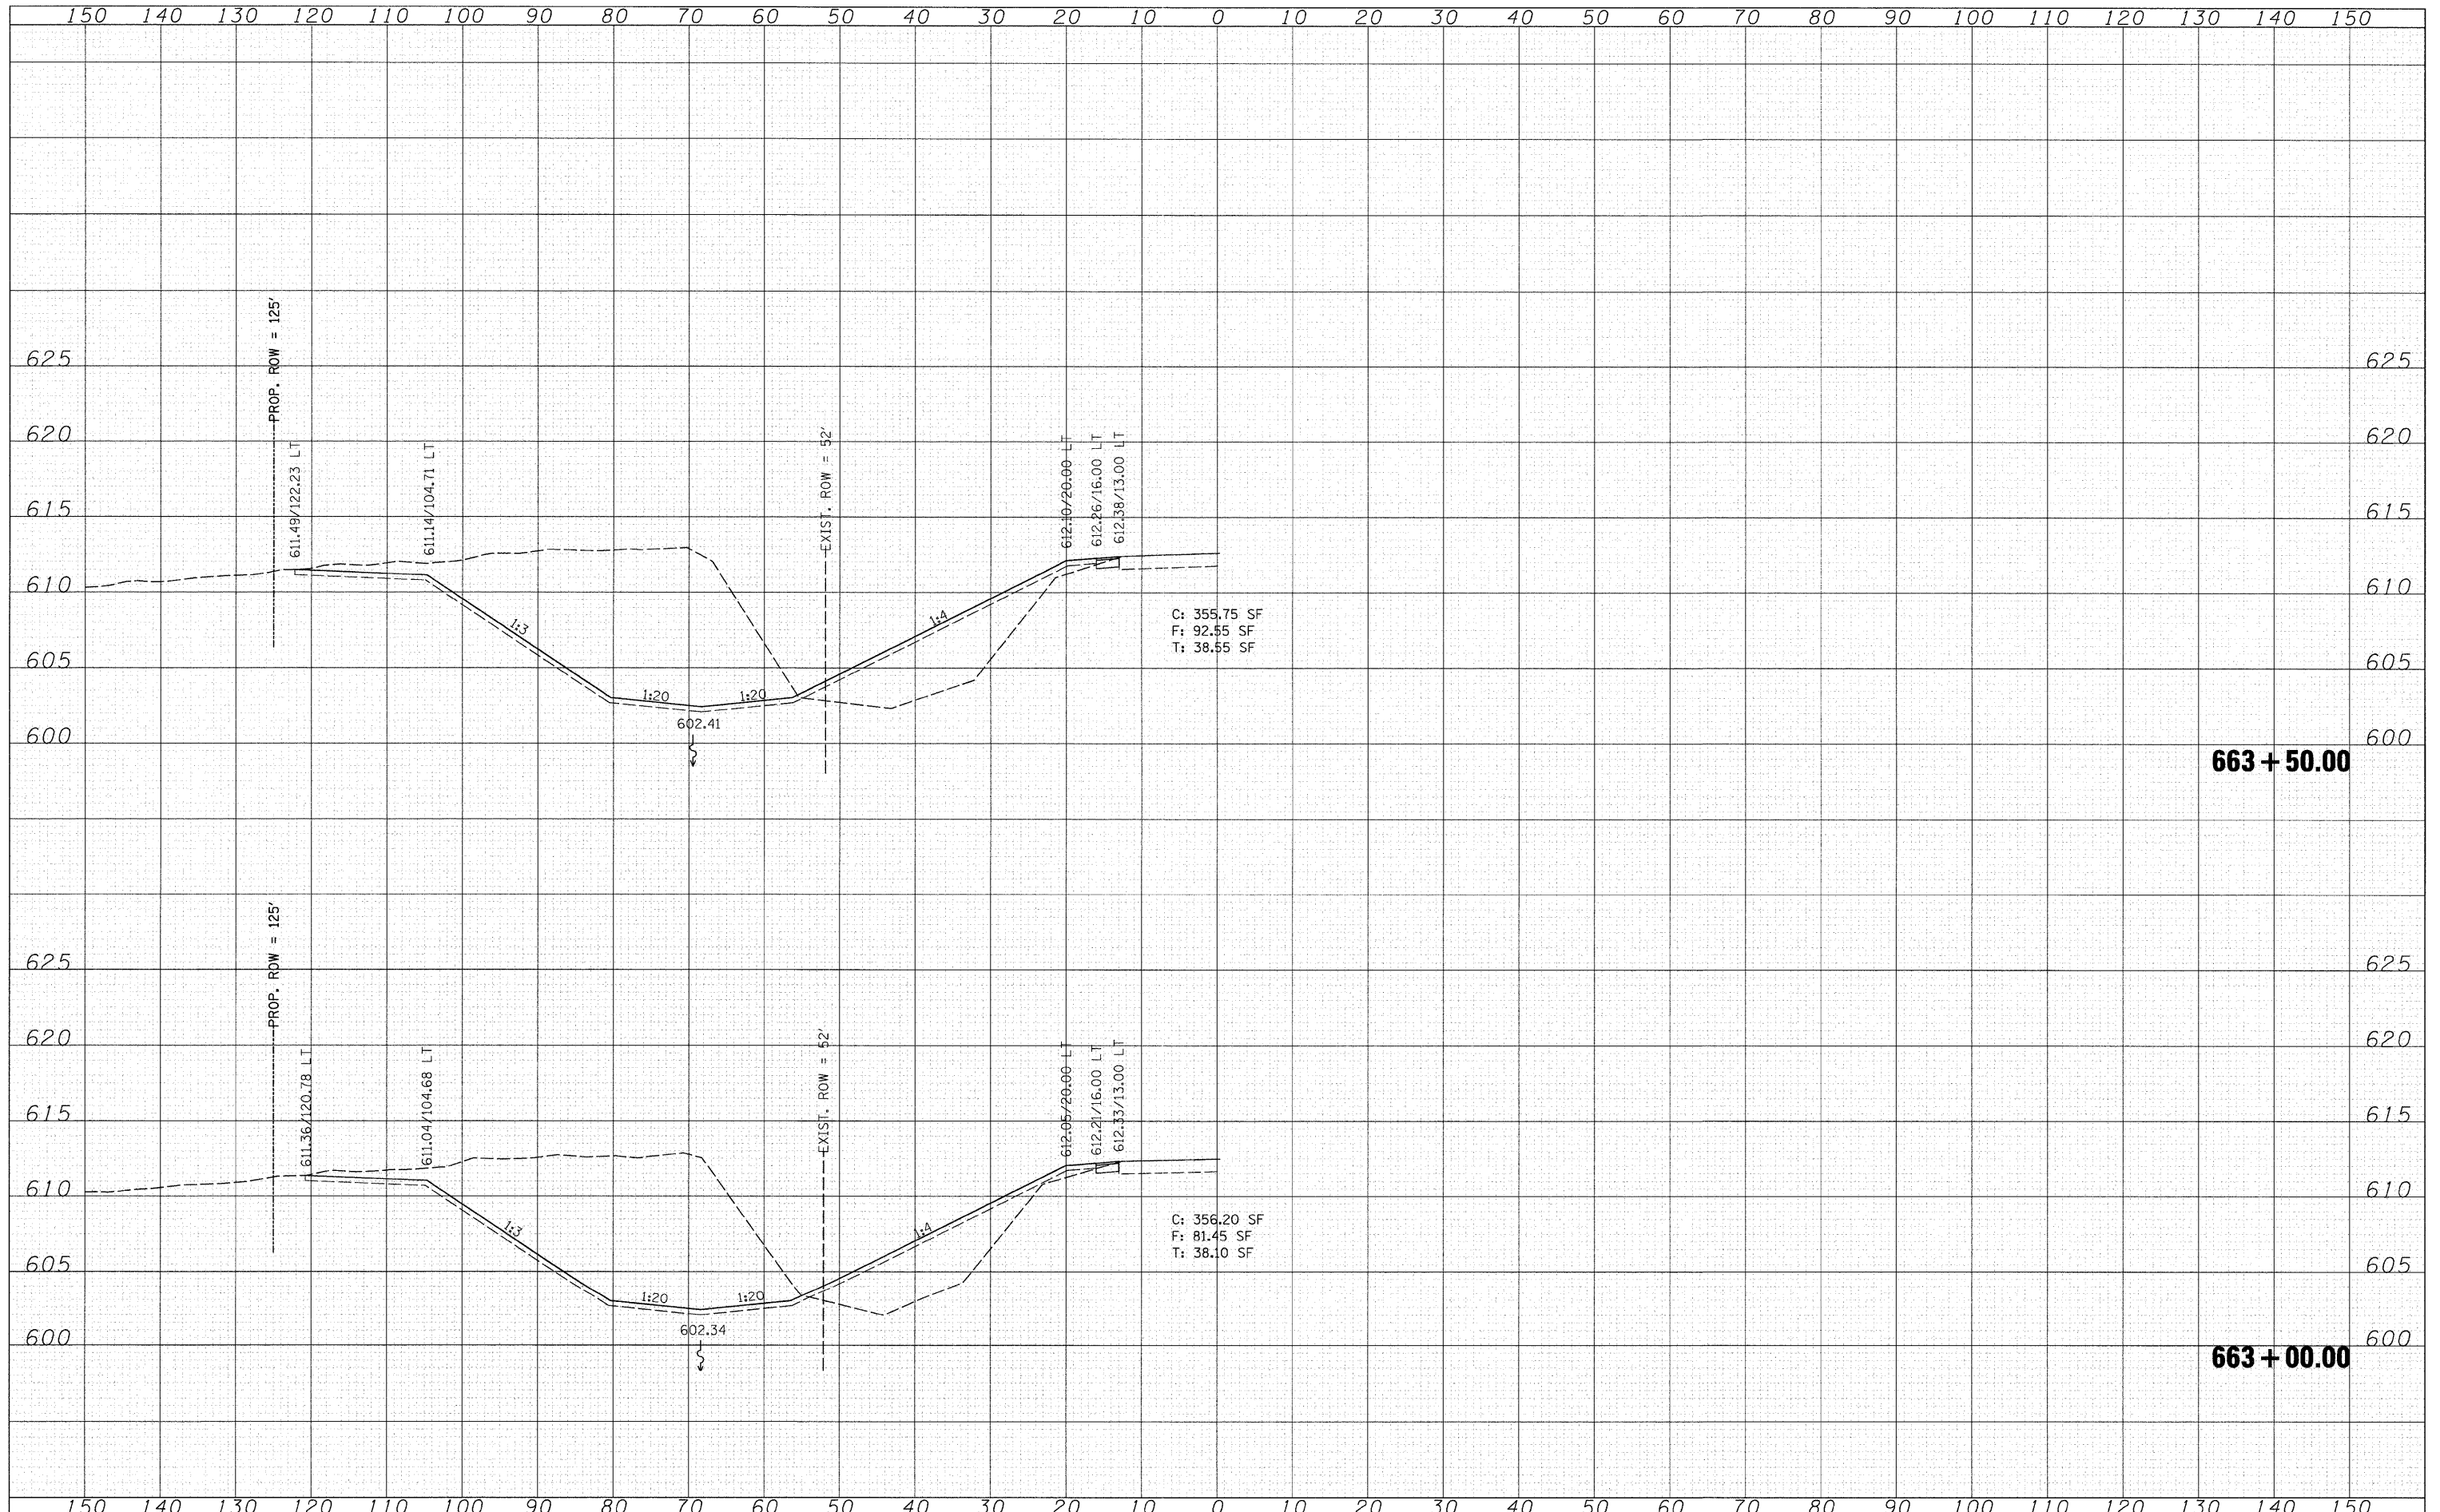

C: 355.75 SF
F: 92.55 SF
T: 38.55 SF

C: 356.20 SF
F: 81.45 SF
T: 38.10 SF

FILE NAME = S:\JUL\6300-6399\6346\027\Micros\Sh\shht-xssht.dgn
USER NAME = brianf

DESIGNED VLF
CHECKED RKK
DRAWN VLF
PLOT DATE = 7/19/2011

REVISIONS
REVISOR
REVISION
REVISOR

**STATE OF ILLINOIS
DEPARTMENT OF TRANSPORTATION**

CROSS SECTIONS - CULVERT/DITCH
SCALE: SHEET NO. OF SHEETS STA. 663+00.00 TO STA. 663+50.00

F.A.P. RTE.	SECTION	COUNTY	TOTAL SHEETS	SHEET NO.
585	128 BR	HENRY	106	103
CONTRACT NO. 64C20				
ILLINOIS FED. AID PROJECT				