


FINAL SURVEY	SURVEYED	BY	DATE
NOTE BOOK	TEMPLATE		
AREAS CHECKED			
NO.			

ORIGINAL SURVEY	SURVEYED	BY	DATE
NOTE BOOK	TEMPLATE		
AREAS CHECKED			
NO.			

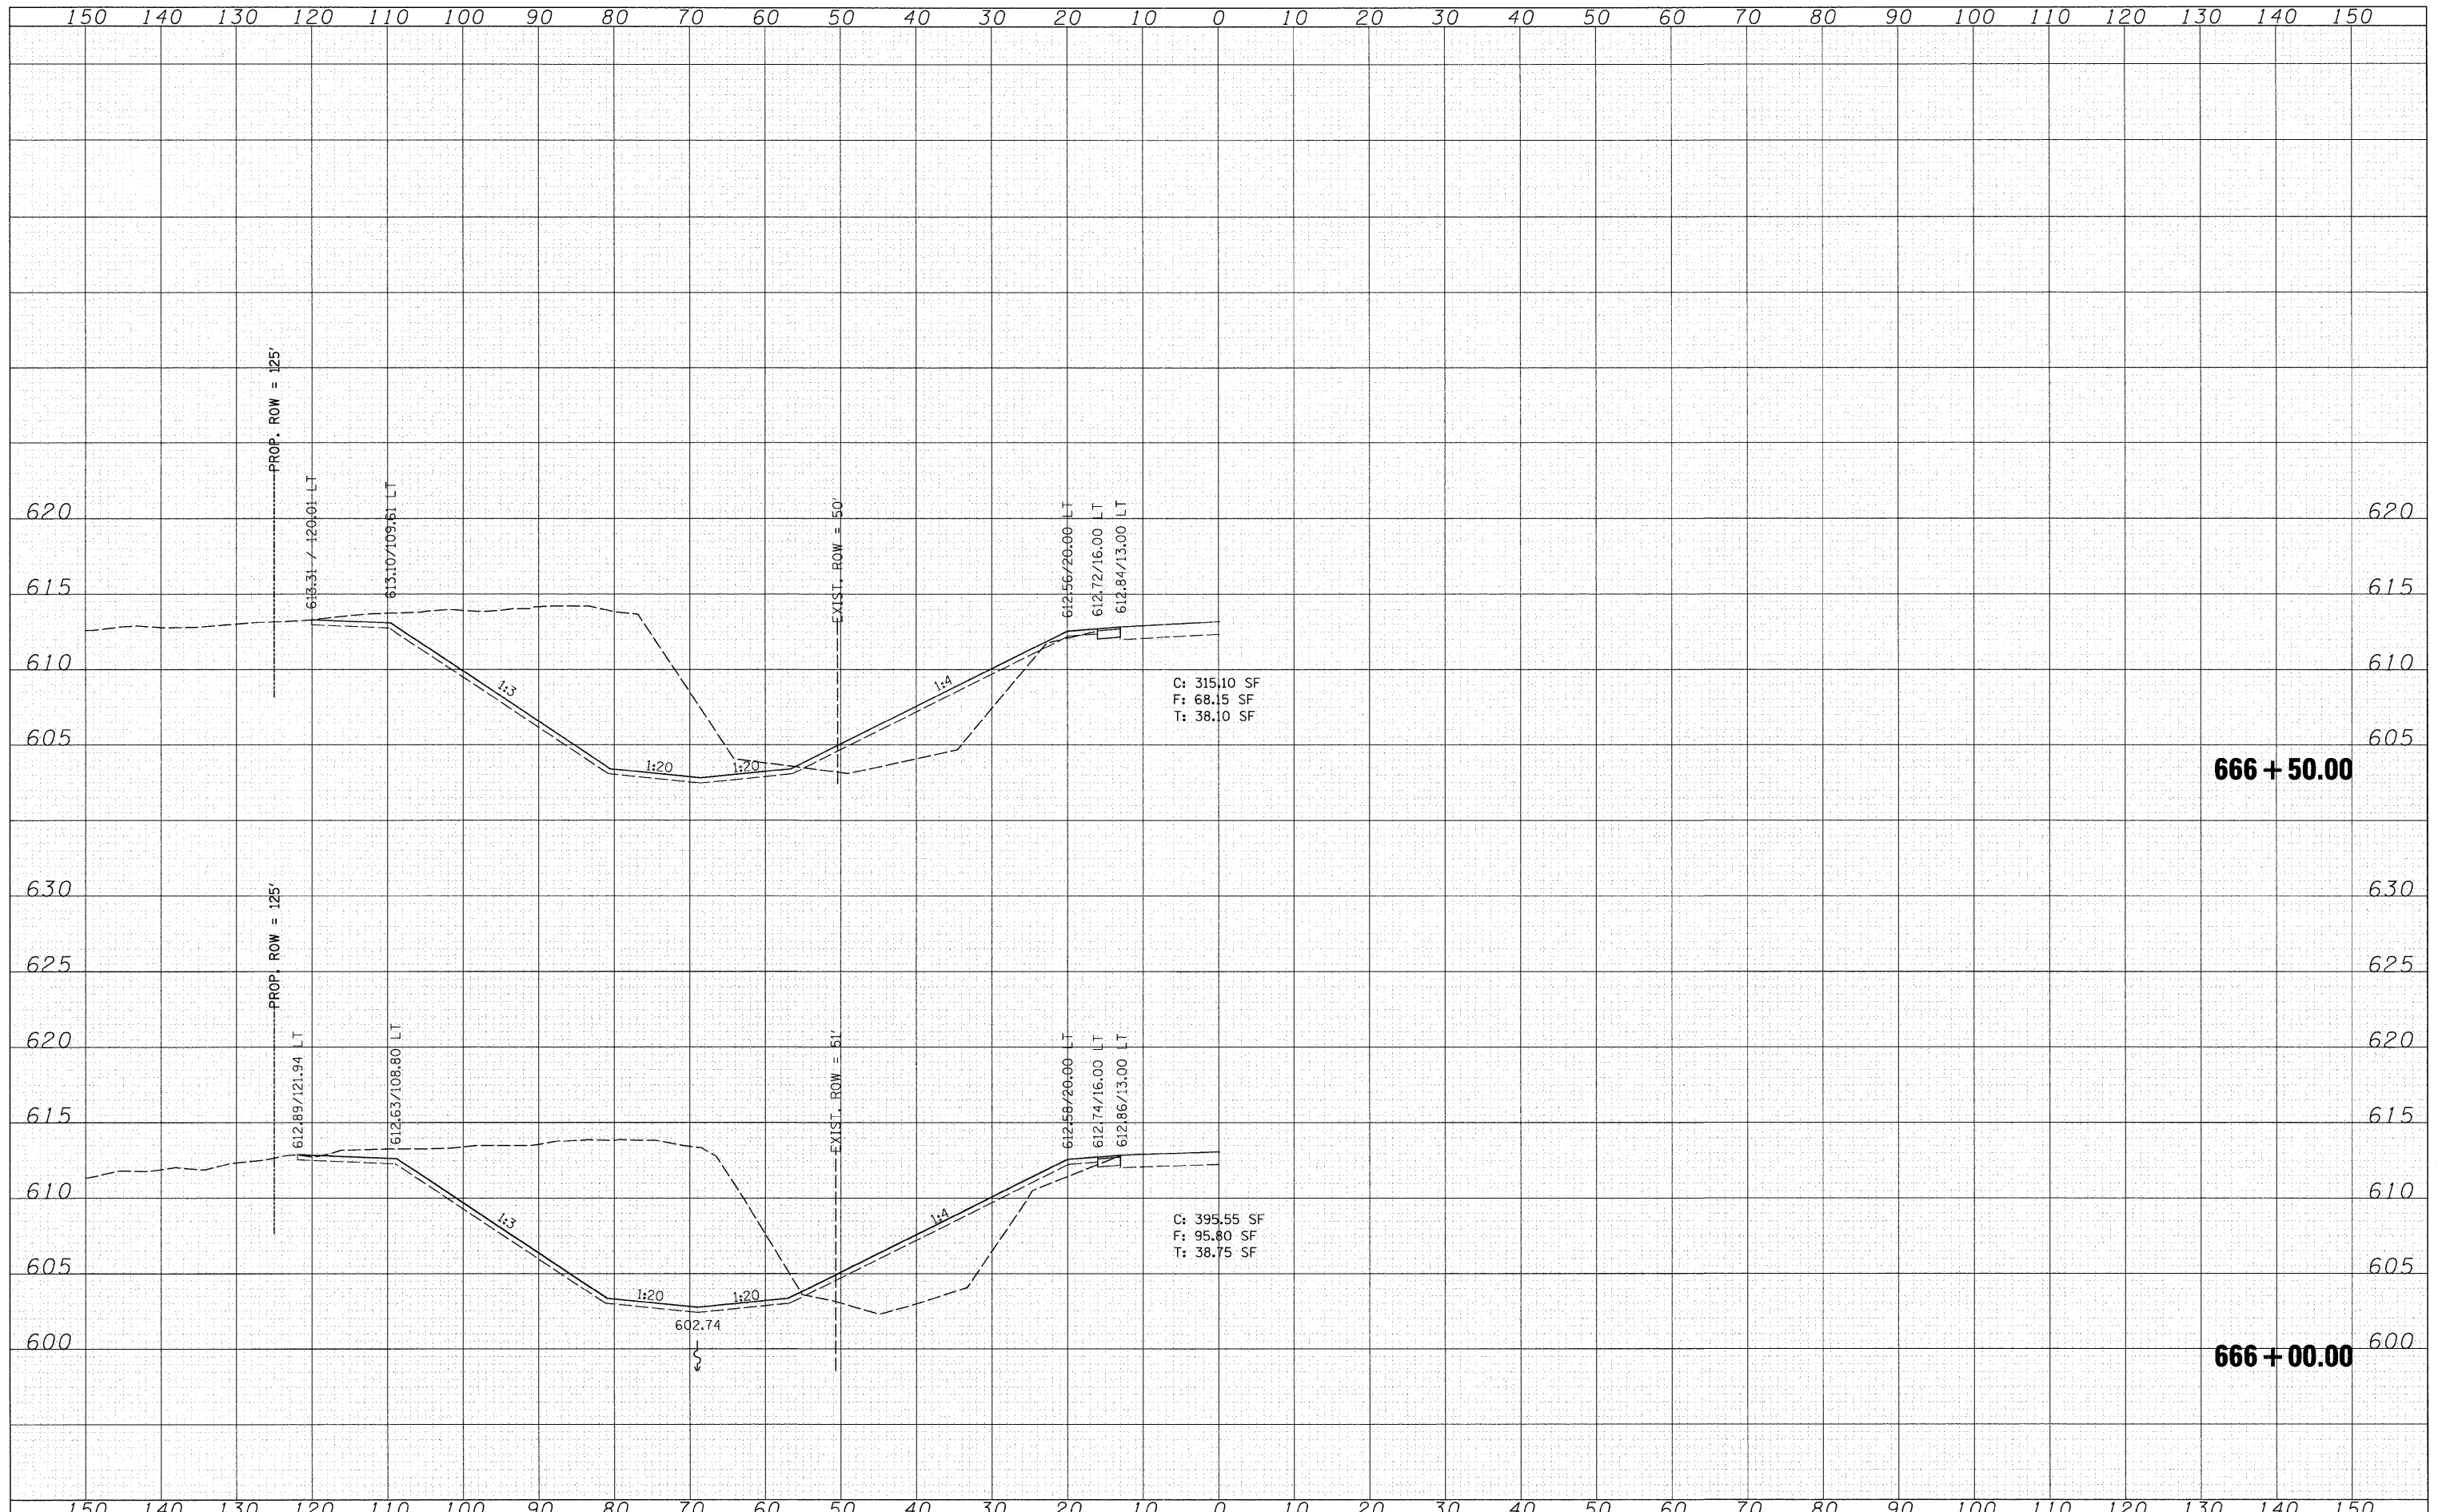

FILE NAME = S:\JDL\6300-6399\6346\027\Micros\Sh\shh\shh.dgn
 USER NAME = brionf
 PLOT SCALE = 10,0000 ' / IN.
 PLOT DATE = 7/19/2011

DESIGNED	VLF	REVISED	-
CHECKED	RKK	REVISED	-
DRAWN	VLF	REVISED	-
CHECKED	RKK	REVISED	-

**STATE OF ILLINOIS
DEPARTMENT OF TRANSPORTATION**

CROSS SECTIONS - CULVERT/DITCH

SCALE: SHEET NO. OF SHEETS STA. 666+00.00 TO STA. 667+00.00

F.A.P. RTE.	SECTION	COUNTY	TOTAL SHEETS	SHEET NO.
585	128 BR	HENRY	106	106
CONTRACT NO. 64C20				
FED. ROAD DIST. NO. ILLINOIS FED. AID PROJECT				