



SCHAVE FARMS
&
BLACKHAWK BANK

SCHAVE FARMS
&
BLACKHAWK BANK



PLAN	SURVEYED	BY	DATE
	PLOTTED		
	CHECKED		
	REVISIONS		
	NO. /		
	FILE NAME		

PROFILE	SURVEYED	BY	DATE
	PLOTTED		
	CHECKED		
	REVISIONS		
	NO. /		
	NOTATIONS		
	CHKD		

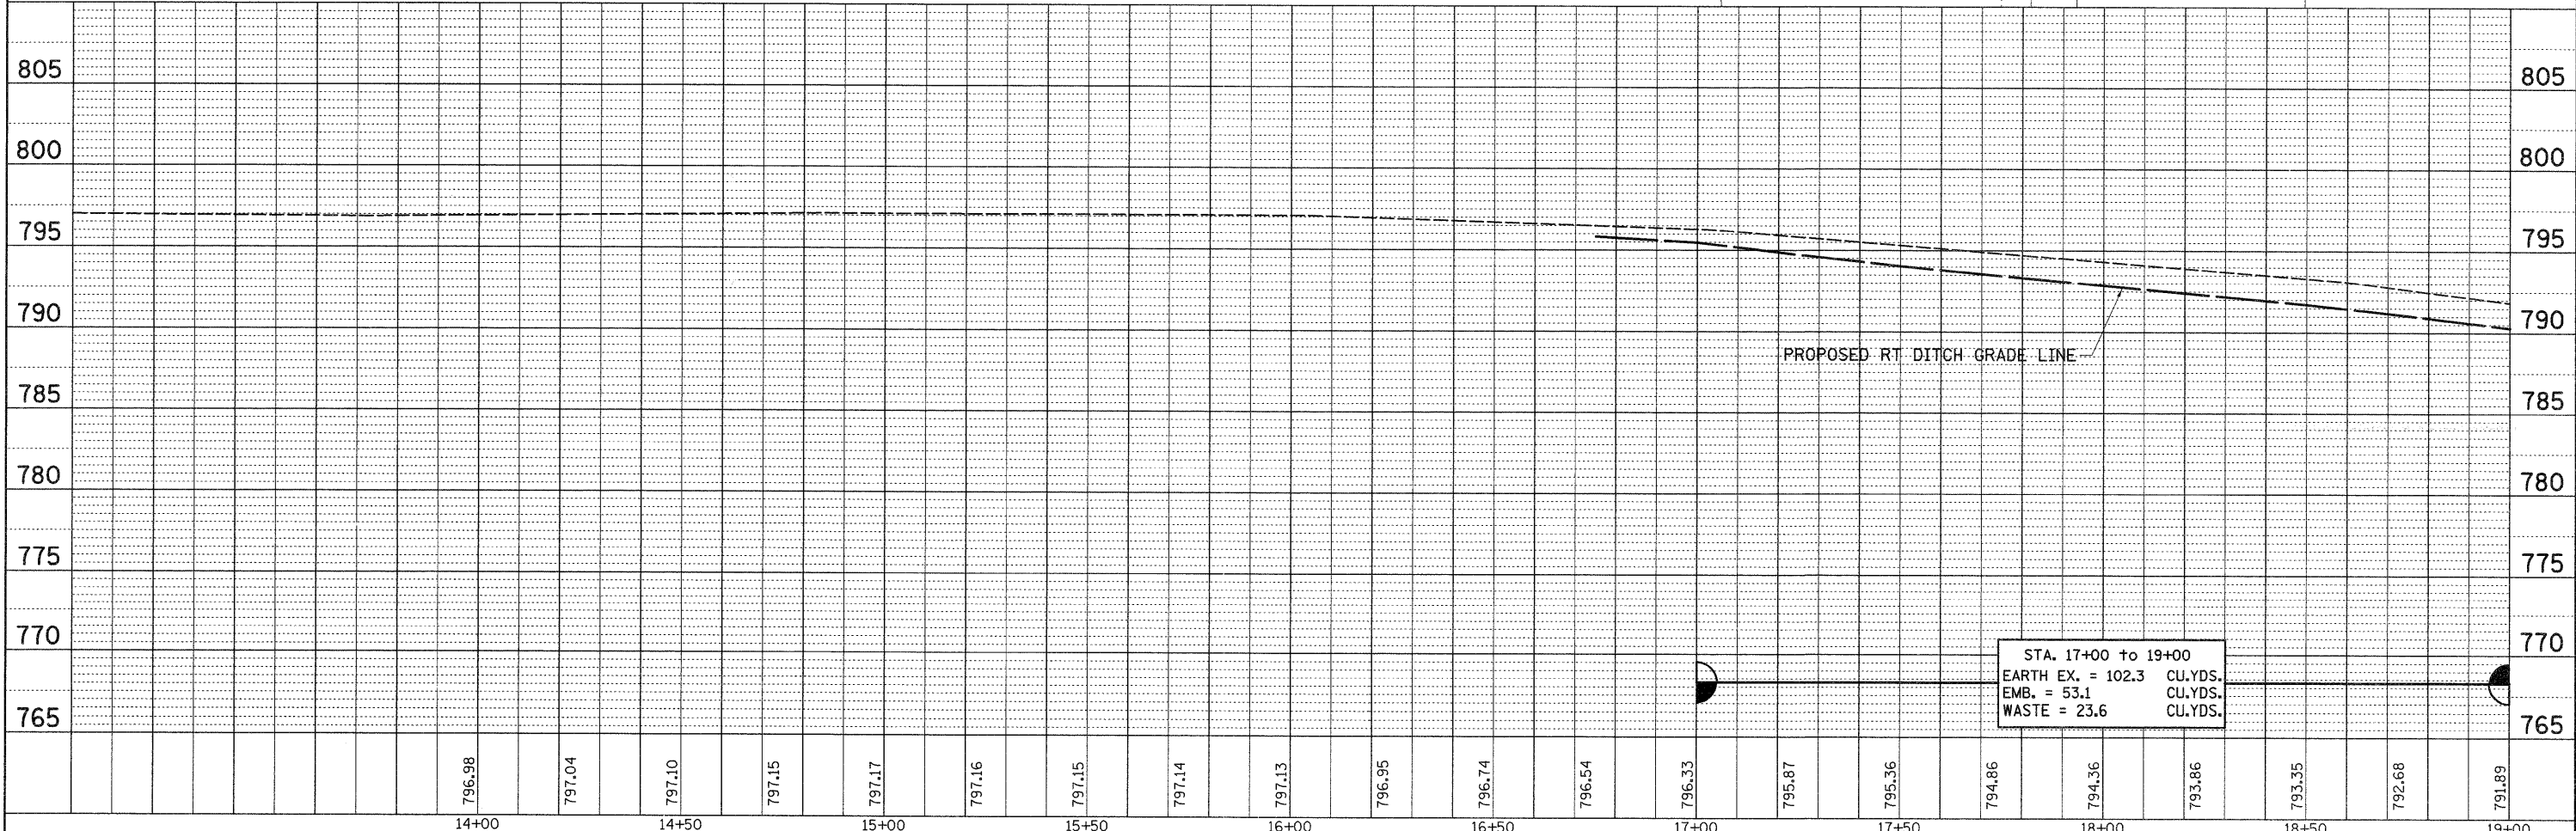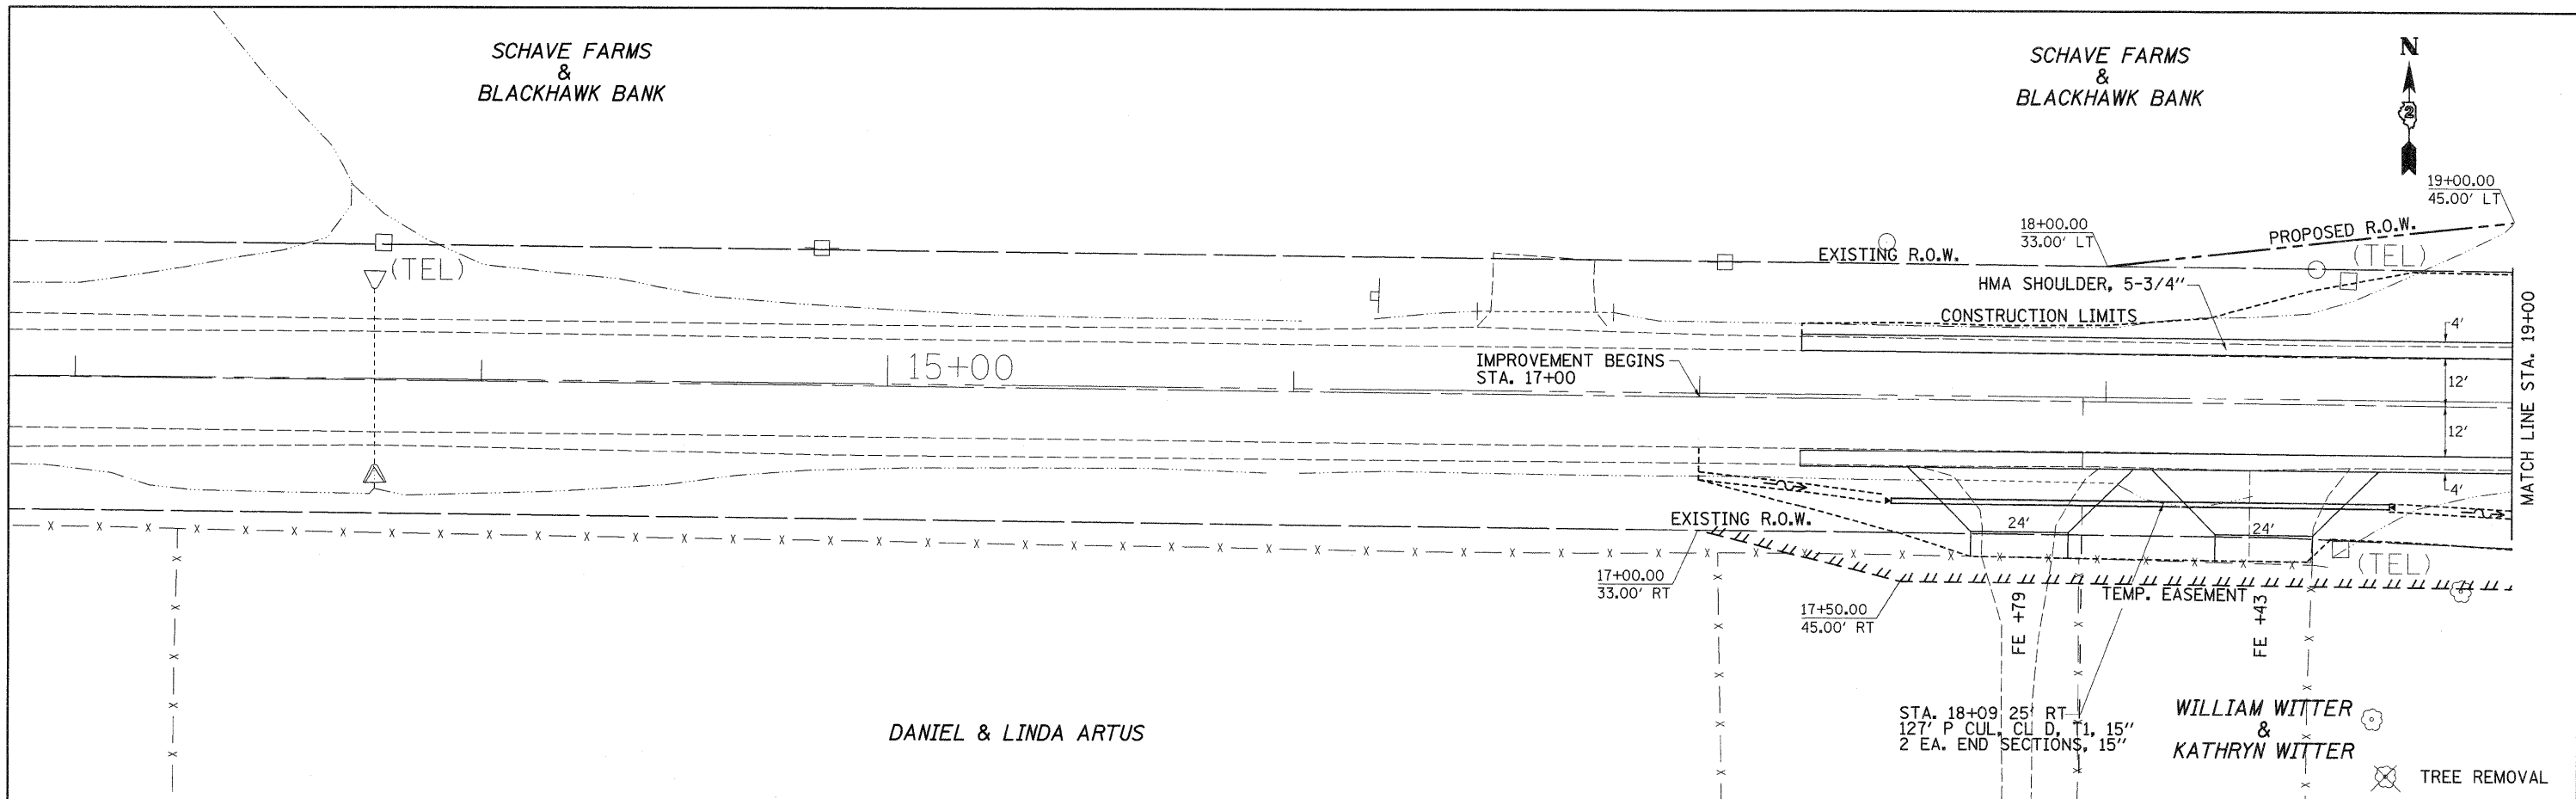

FILE NAME =	USER NAME = grantpm	DESIGNED -	REVISED -	STATE OF ILLINOIS DEPARTMENT OF TRANSPORTATION	IL 94 PLAN & PROFILE	F.A.S. RTE.	SECTION	COUNTY	TOTAL SHEETS	SHEET NO.	
ca:\pw_work\pwidot\grantpm\d0184077\021230	shp-plnprf.dgn	DRAWN -	REVISED -			•	(19,20)RS-2	**	231	29	
	PLOT SCALE = 20,0000' / 1"	CHECKED -	REVISED -			CONTRACT NO. 64D72					
	PLOT DATE = Thu Jun 23 08:57:27 2011	DATE -	REVISED -			ILLINOIS FED. AID PROJECT					