
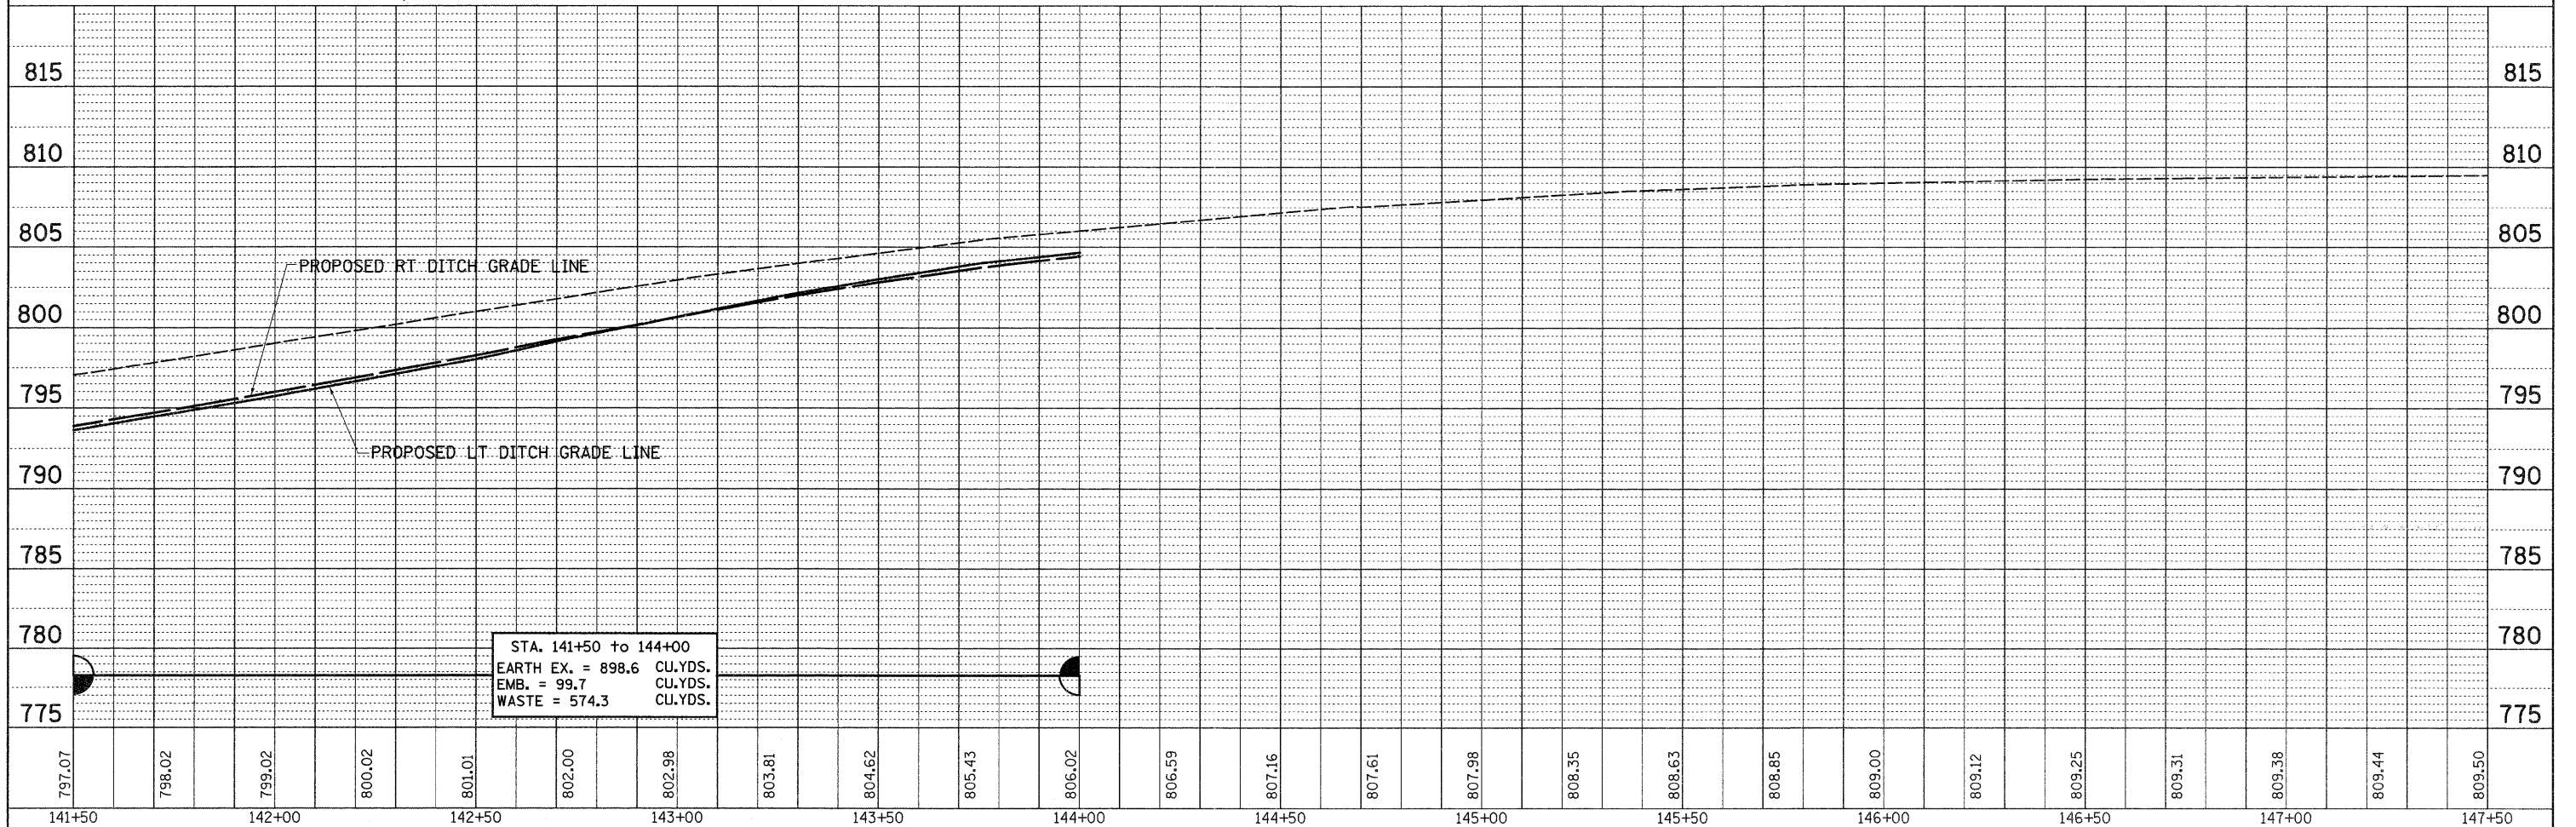


PLAN	SURVEYED	DATE
	PLOTTED	
	CHECKED	
	BY	
	NO. OF DAYS CHECKED	
	CADD FILE NAME	

PROFILE	SURVEYED	DATE
	PLOTTED	
	CHECKED	
	BY	
	NO. OF DAYS CHECKED	
	STRUCTURE NOTATIONS CHKD	

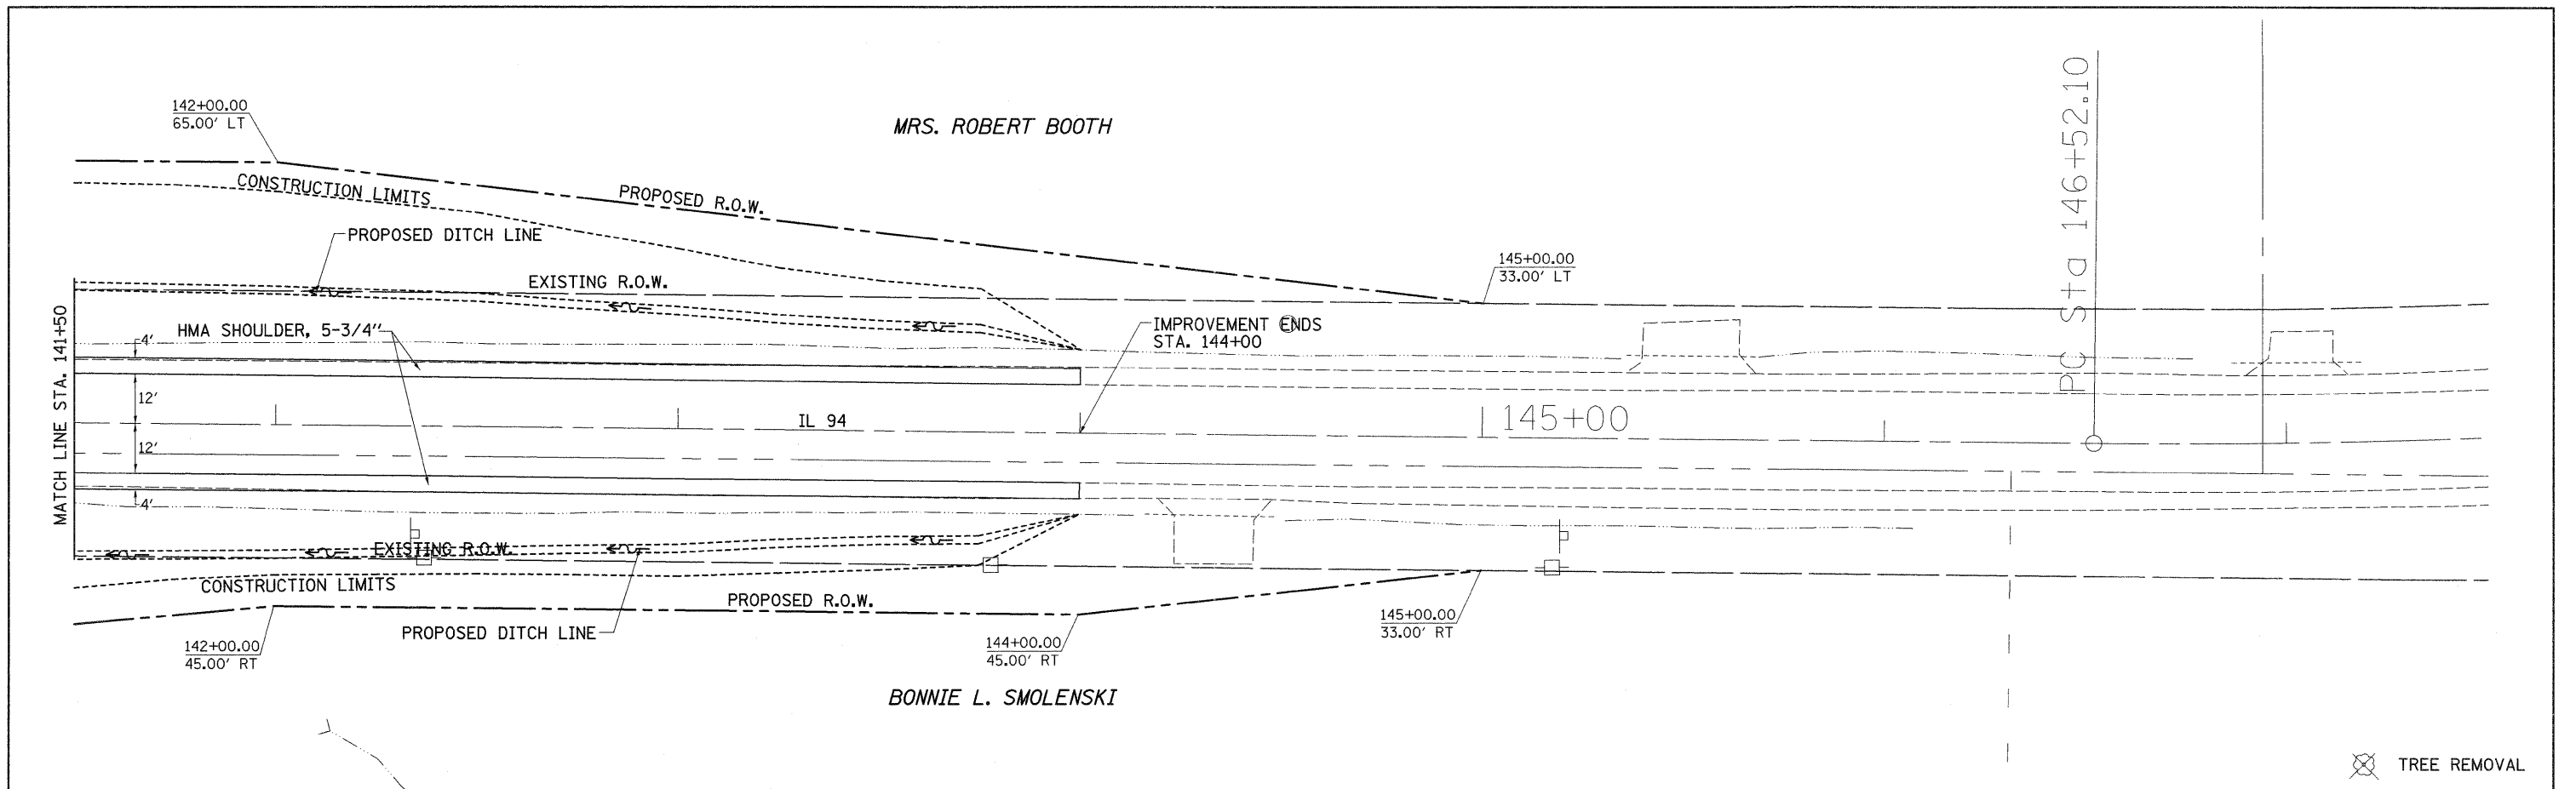

797.07	798.02	799.02	800.02	801.01	802.00	802.98	803.81	804.62	805.43	806.02	806.59	807.16	807.61	807.98	808.35	808.63	808.85	809.00	809.12	809.25	809.31	809.38	809.44	809.50
141+50		142+00		142+50		143+00		143+50		144+00		144+50		145+00		145+50		146+00		146+50		147+00		147+50

FILE NAME =
 USER NAME = grantpm
 DESIGNED -
 DRAWN -
 CHECKED -
 DATE -

PLANT SCALE = 20,0000' / 1" =
 PLOT DATE = Thu Jun 23 08:57:34 2011

REVISIONS
 REVISIONS
 REVISIONS
 REVISIONS

STATE OF ILLINOIS
 DEPARTMENT OF TRANSPORTATION

IL 94
 PLAN & PROFILE

SCALE: SHEET NO. OF SHEETS STA. TO STA.

F.A.S. RTE. SECTION COUNTY TOTAL SHEETS SHEET NO.
 (19,20)RS-2 ** 231 34
 CONTRACT NO. 64D72
 ILLINOIS FED. AID PROJECT
 * 221,213 & 220
 ** ROCK ISLAND & MORGAN COUNTY