
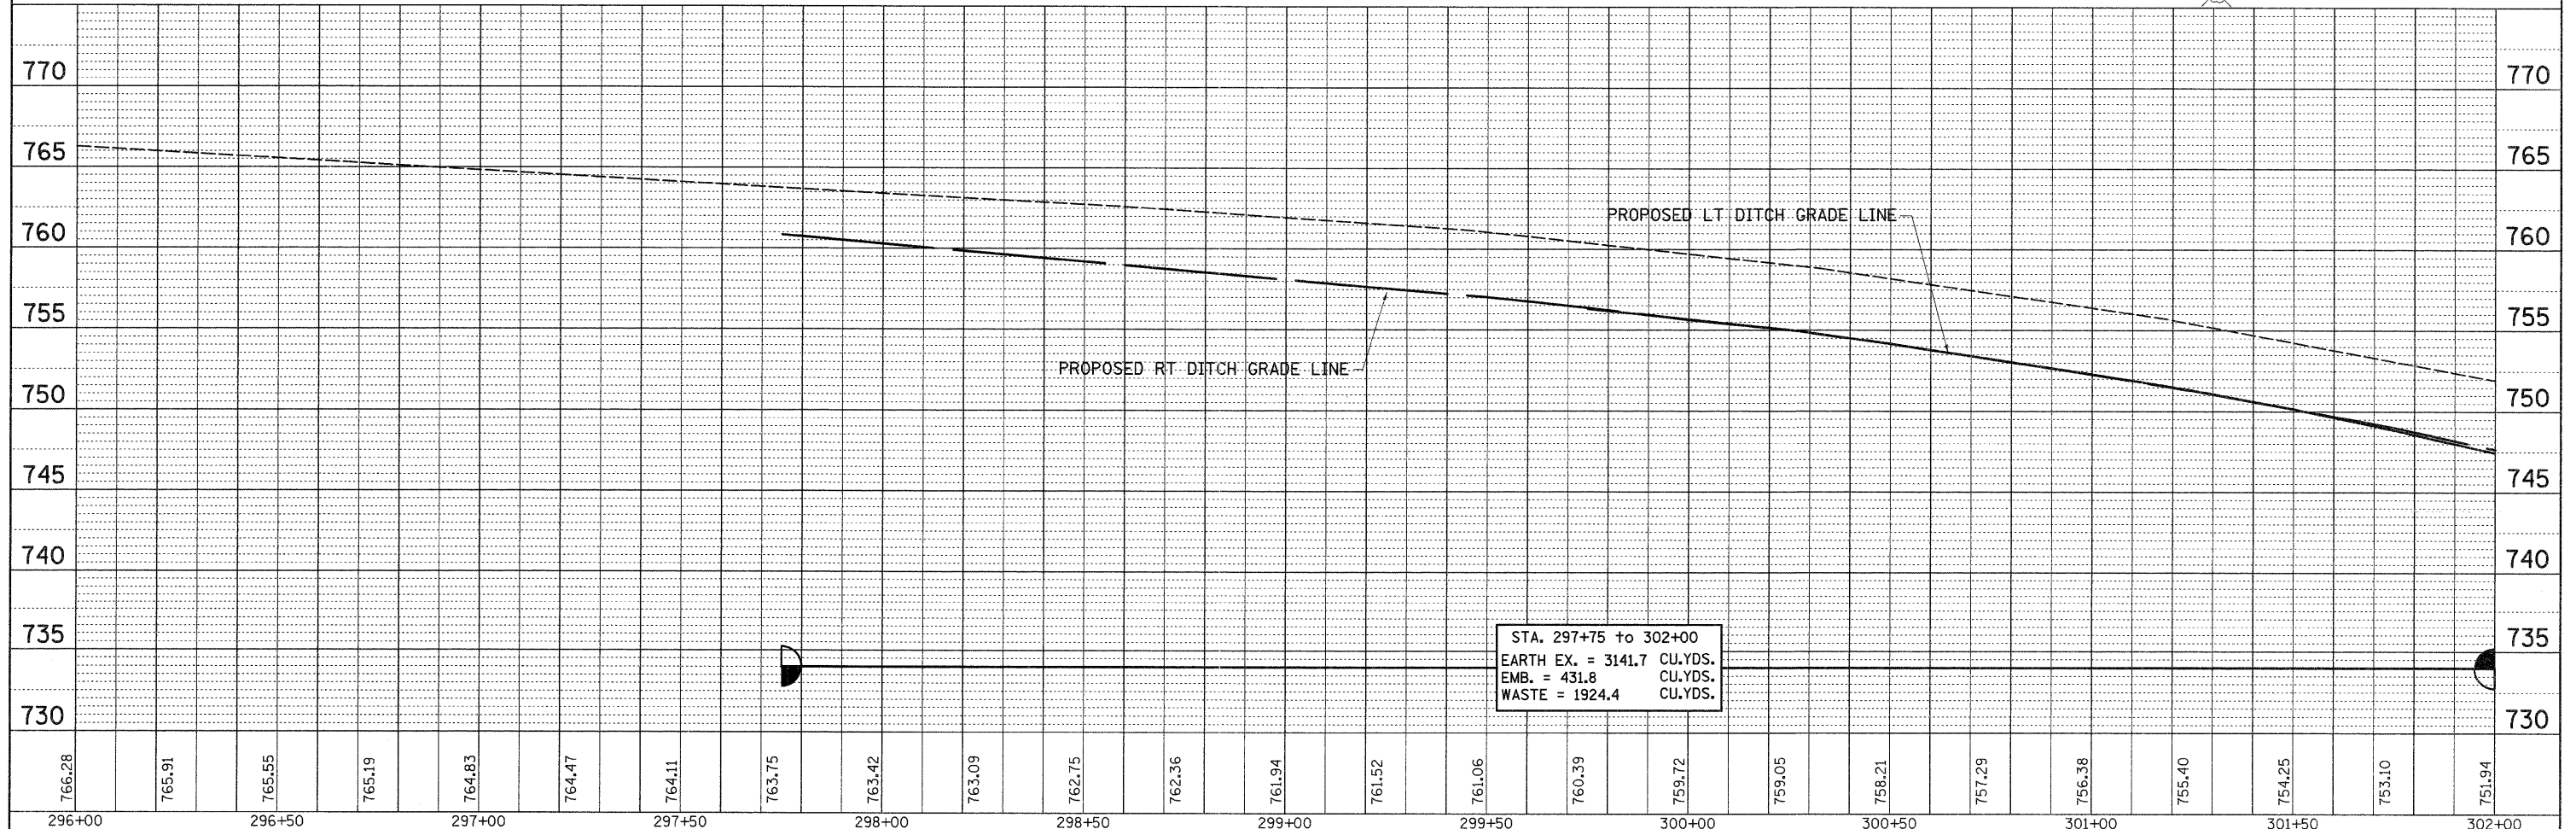


PLAN	SURVEYED	DATE
	BY	
	NO.	
	DATE	
	BY	
	NO.	
	DATE	

FILE	SURVEYED	DATE
	BY	
	NO.	
	DATE	
	BY	
	NO.	
	DATE	

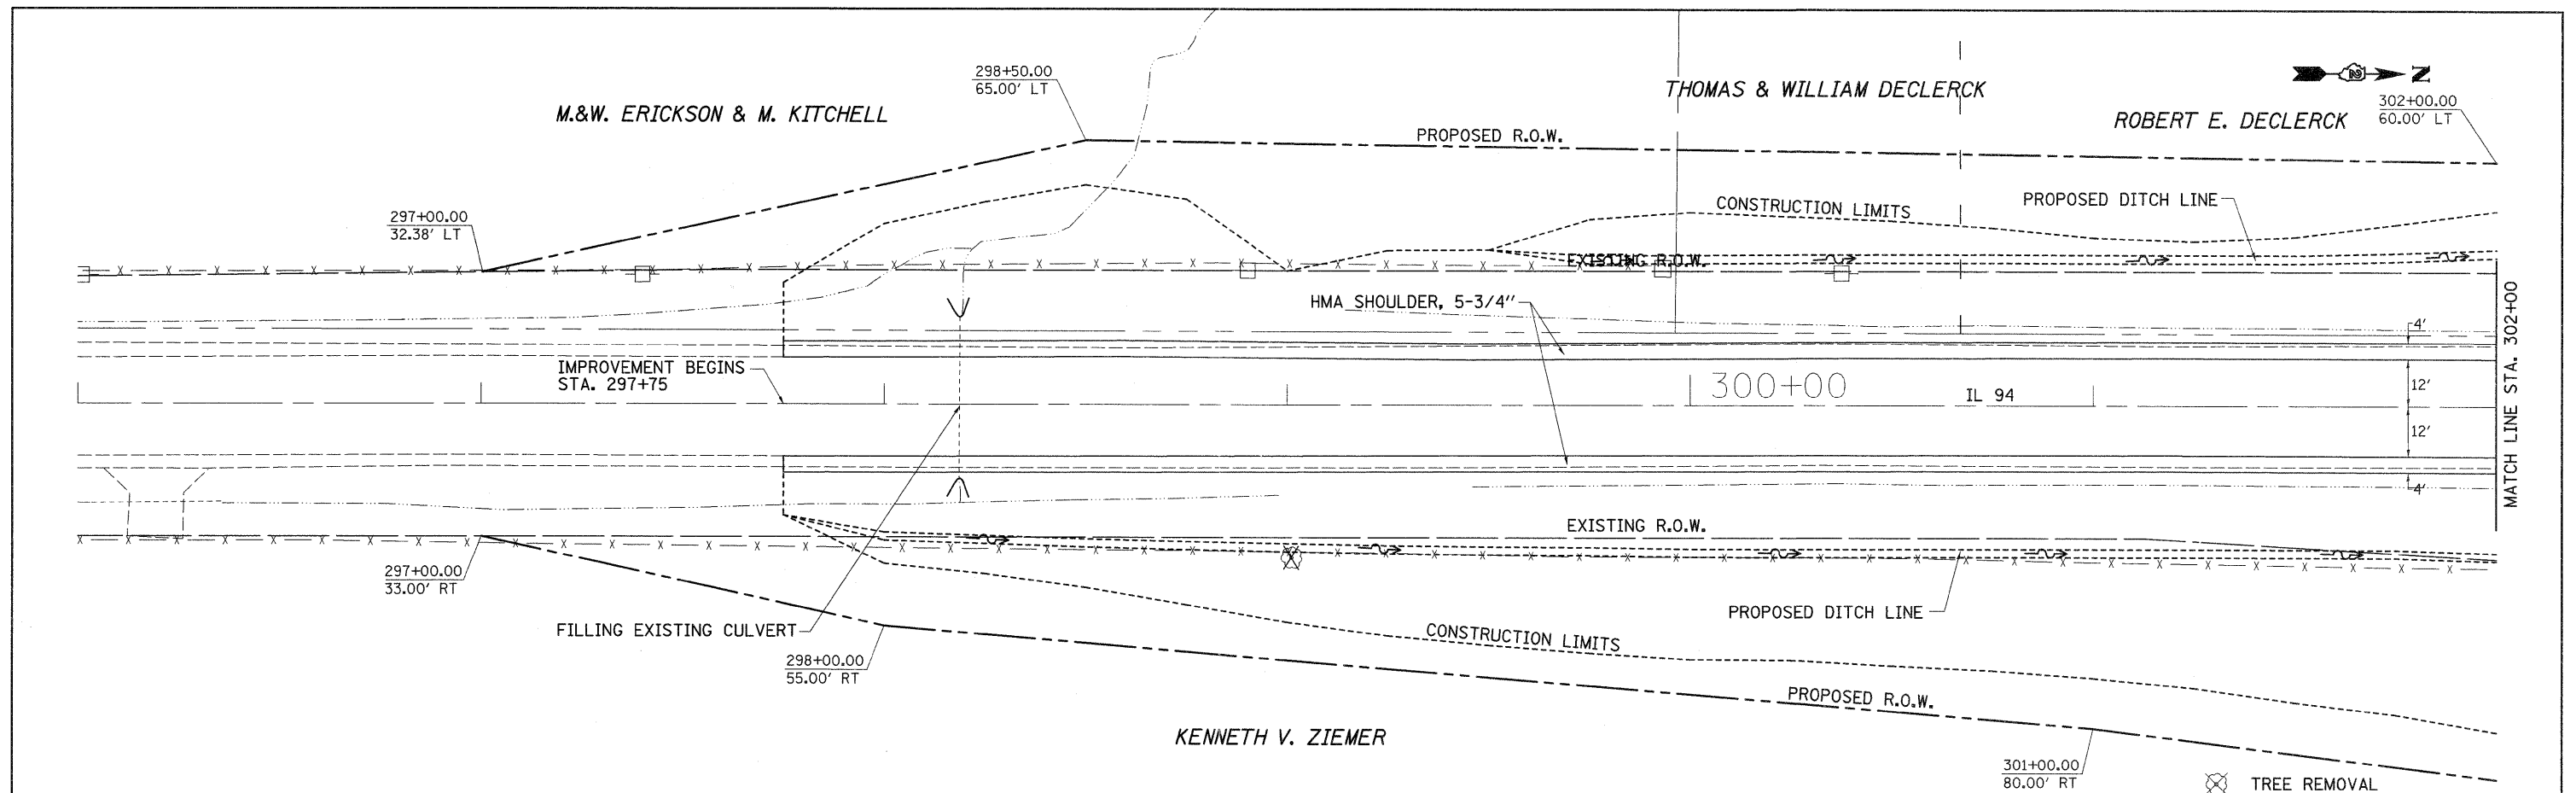

STA. 297+75 to 302+00
 EARTH EX. = 3141.7 CU.YDS.
 EMB. = 431.8 CU.YDS.
 WASTE = 1924.4 CU.YDS.

FILE NAME =	USER NAME = grantpm	DESIGNED -	REVISED -	STATE OF ILLINOIS DEPARTMENT OF TRANSPORTATION	IL 94 PLAN & PROFILE	F.A.S. RTE.	SECTION	COUNTY	TOTAL SHEETS	SHEET NO.
at:\pwork\p\idot\grantpm\d0184077\021230\shp-plnprf.dgn	PLLOT SCALE = 20.0000' / 1" =	DRAWN -	REVISED -			19,201RS-2	**	231	35	
PLLOT DATE = Thu Jun 23 08:57:35 2011	DATE -	CHECKED -	REVISED -			CONTRACT NO. 64D72				
		DATE -	REVISED -			ILLINOIS FED. AID PROJECT				