



VILLAGE OF REYNOLDS DETAIL

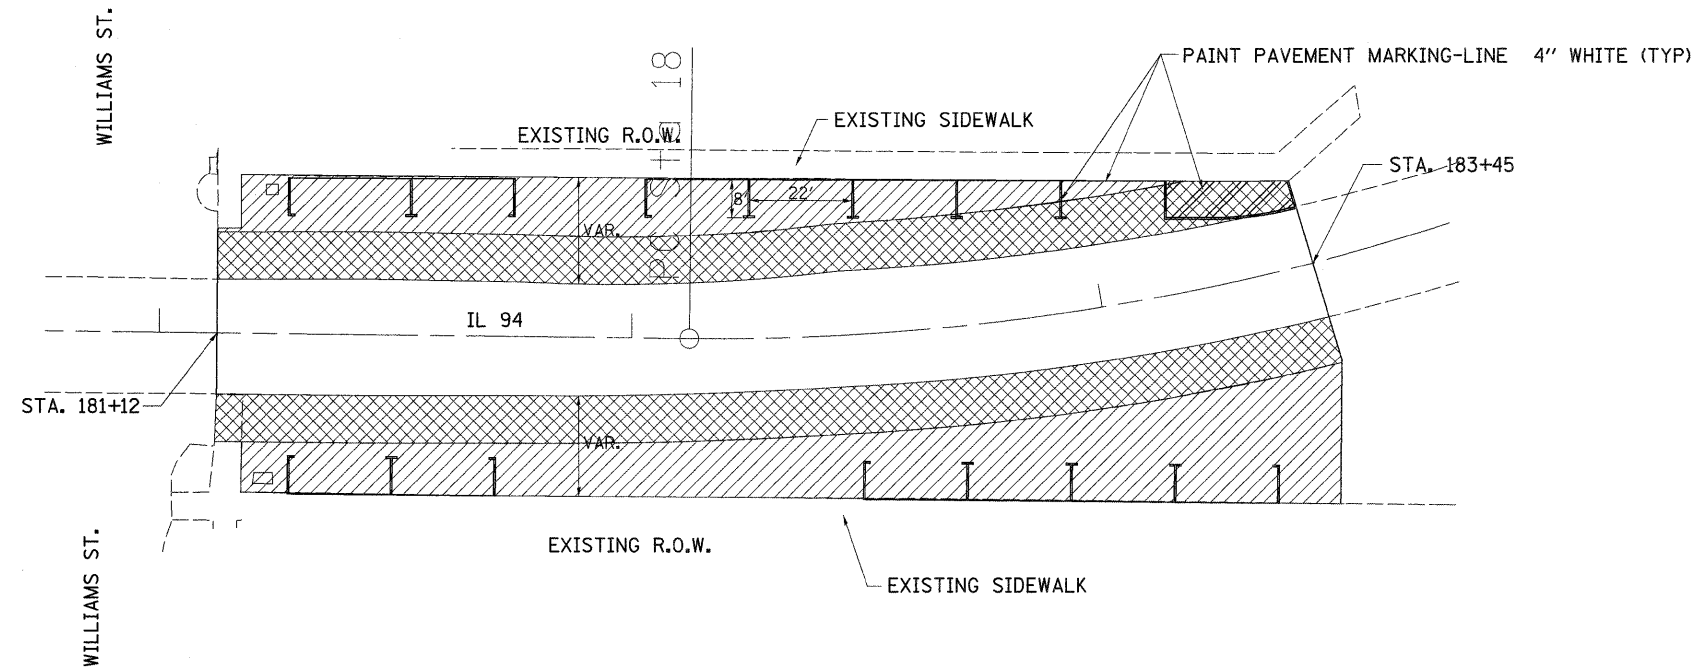

LEGEND
COST PARTICIPATION

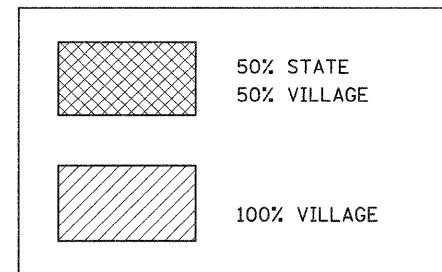

* 221,213 & 220
** ROCK ISLAND & MERCER COUNTY

FILE NAME =	USER NAME = grantpm	DESIGNED -	REVISED -	STATE OF ILLINOIS DEPARTMENT OF TRANSPORTATION	VILLAGE OF REYNOLDS DETAIL	F.A.S. RTE.	SECTION	COUNTY	TOTAL SHEETS	SHEET NO.	
c:\pw_work\pwidot\grantpm\d0184077\0212107-sht-detail.dgn		DRAWN -	REVISED -			*	(19,20)RS-2	**	231	87	
	PLOT SCALE = 20,0000' / 1in.	CHECKED -	REVISED -			CONTRACT NO. 64D72		ILLINOIS FED. AID PROJECT			
	PLOT DATE = Thu Jun 23 08:02:24 2011	DATE -	REVISED -			SCALE:	SHEET NO. OF SHEETS	STA. TO STA.			