


DATE	
BY	
SURVEYED	
PLOTTED	
NOTE BOOK	
TEMP. AS	
AREAS CHECKED	
NO.	

DATE	
BY	
SURVEYED	
PLOTTED	
NOTE BOOK	
TEMP. AS	
AREAS CHECKED	
NO.	

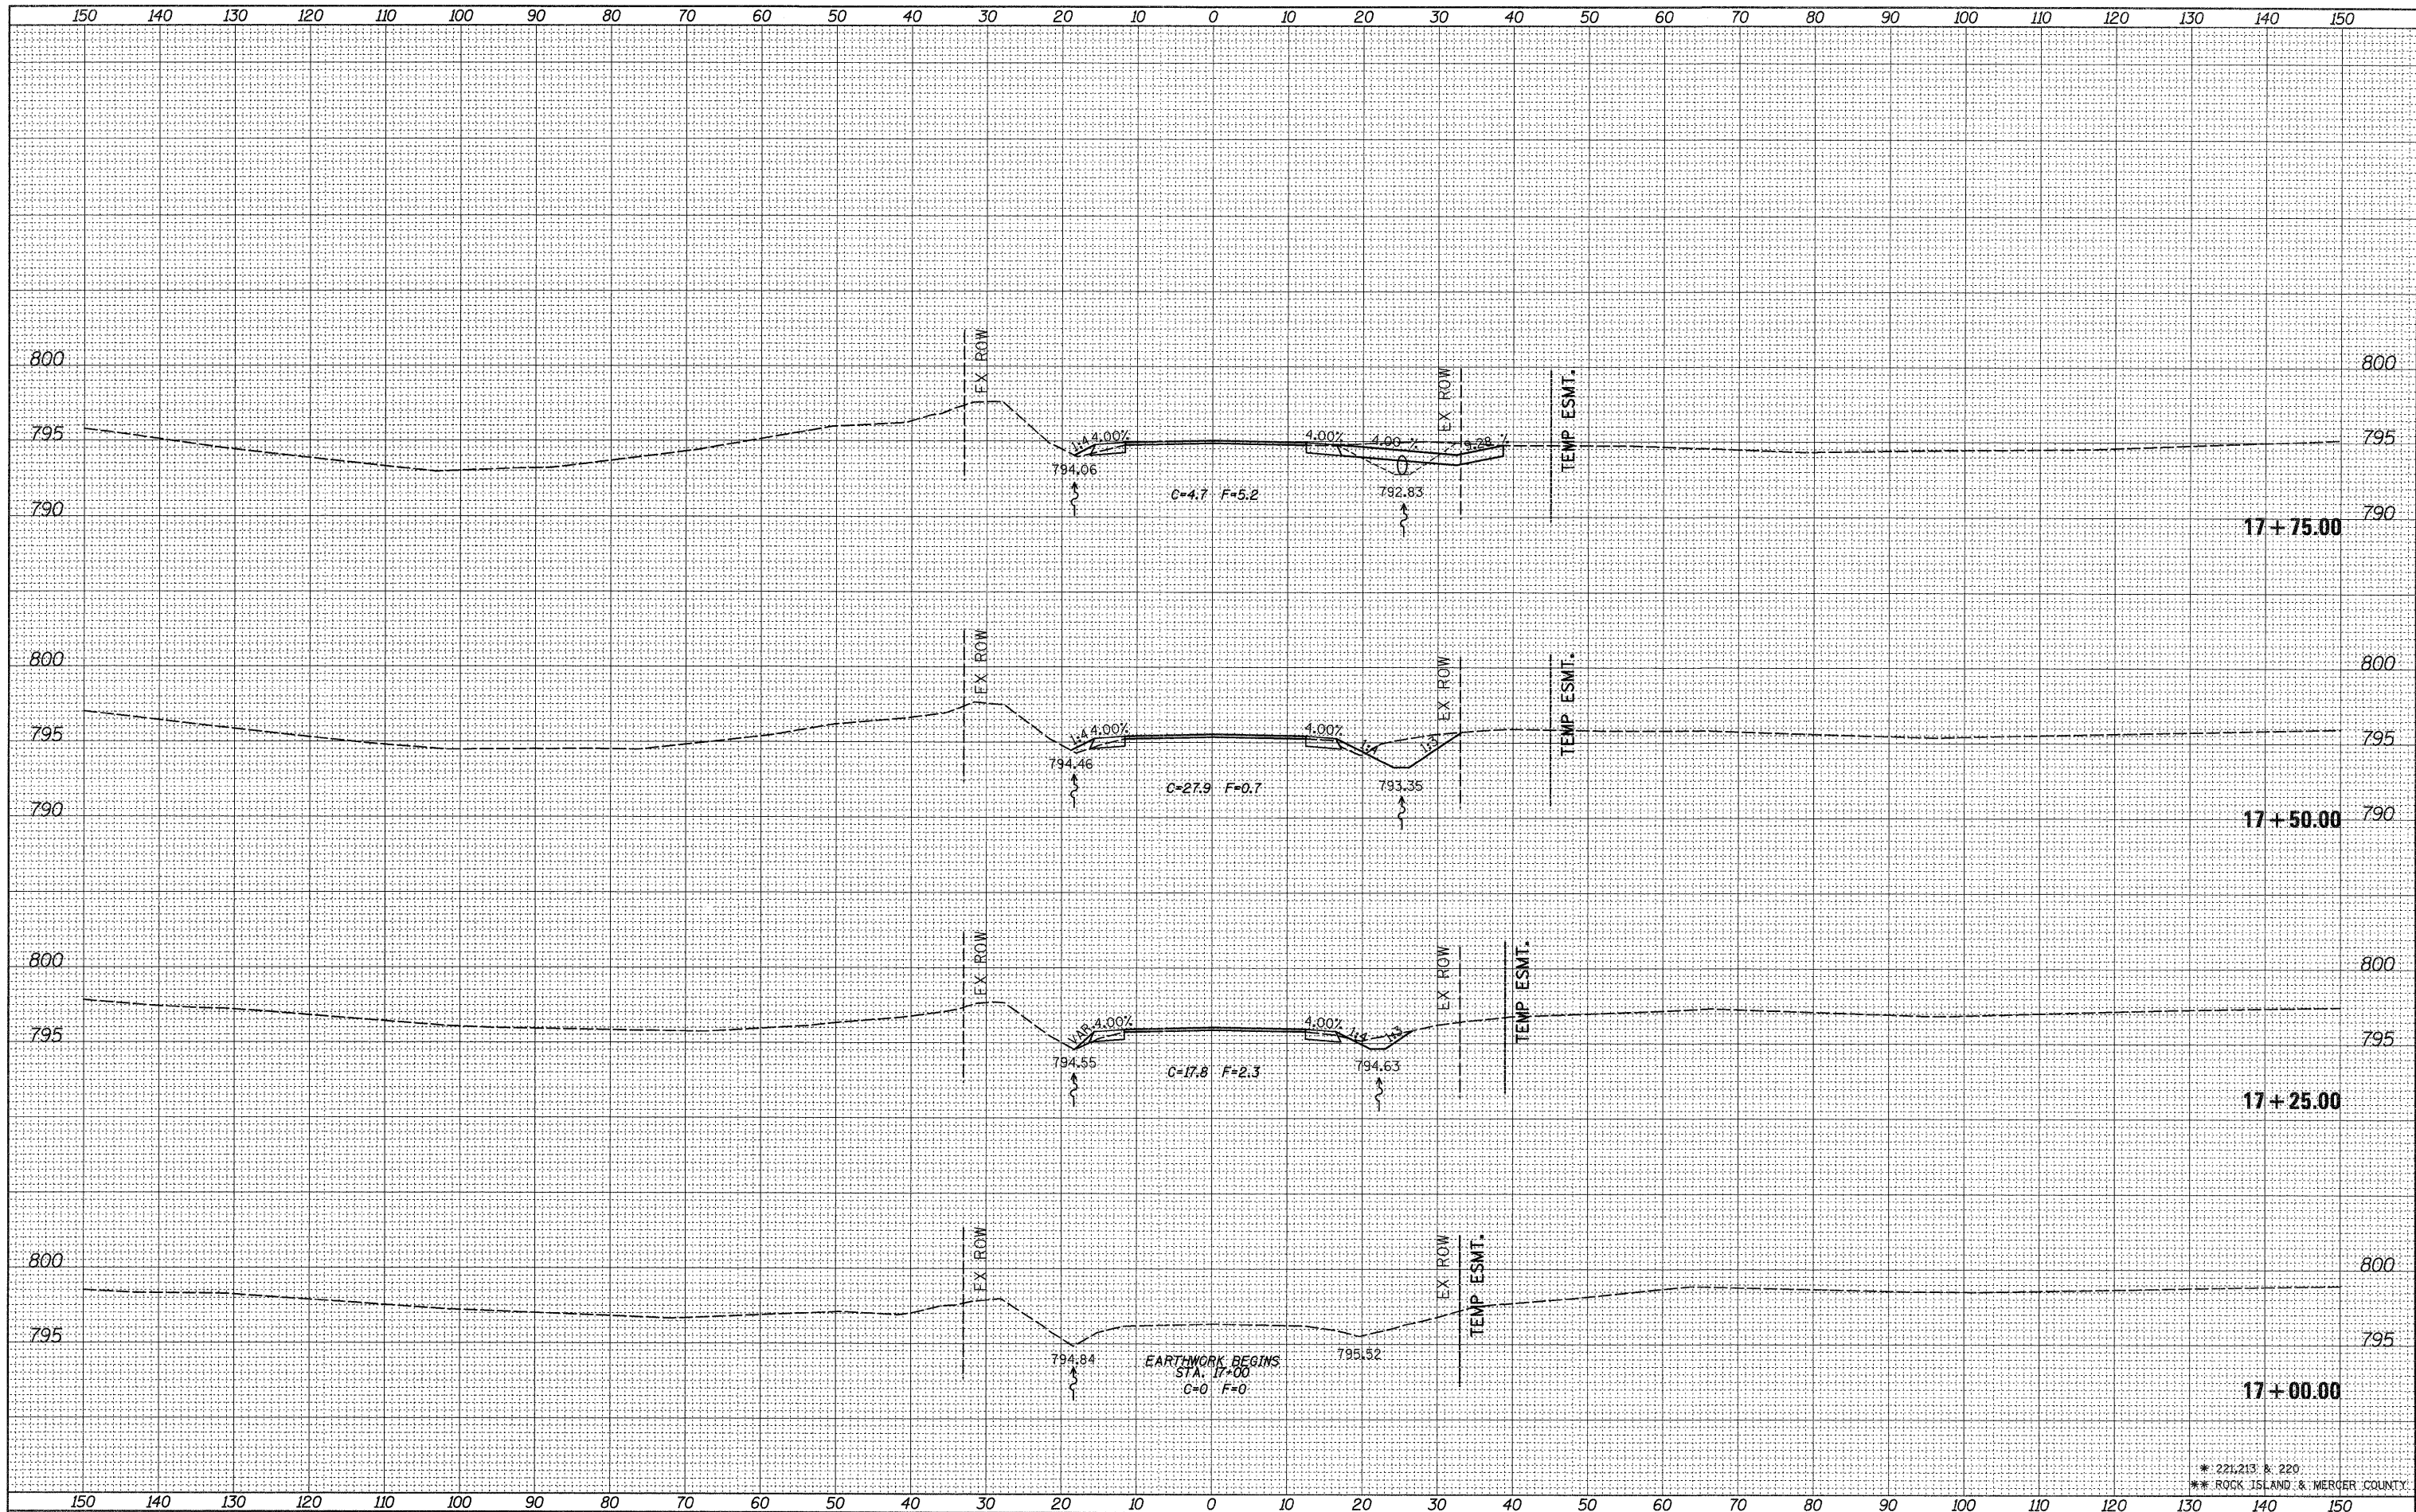

* 221,213 & 220
 ** ROCK ISLAND & MERCER COUNTY

FILE NAME =
 ct:\pw_work\pwsdot\grantpm\d0184077\0212307-ah

USER NAME = grantpm
 xsm1.dgn
 PLOT SCALE = 10.0000' / in.
 PLOT DATE = Thu Jun 23 07:45:20 2011

DESIGNED -	REVISED -
DRAWN -	REVISED -
CHECKED -	REVISED -
DATE -	REVISED -

STATE OF ILLINOIS
 DEPARTMENT OF TRANSPORTATION

IL 94 CROSS SECTIONS

SCALE: SHEET NO. OF SHEETS STA. 17+00.00 TO STA. 17+75.00

F.A.S. RTE.	SECTION	COUNTY	TOTAL SHEETS	SHEET NO.
*	(19,20)RS-2	**	231	100
CONTRACT NO. 64D72			ILLINOIS FED. AID PROJECT	