


| | |
|---------------|--|
| DATE | |
| BY | |
| FINAL SURVEY | |
| SURVEYED | |
| PLOTTED | |
| NOTE BOOK | |
| TEMPLATE | |
| AREAS CHECKED | |
| NO. | |

| | |
|-----------------|--|
| DATE | |
| BY | |
| ORIGINAL SURVEY | |
| SURVEYED | |
| PLOTTED | |
| NOTE BOOK | |
| TEMPLATE | |
| AREAS CHECKED | |
| NO. | |

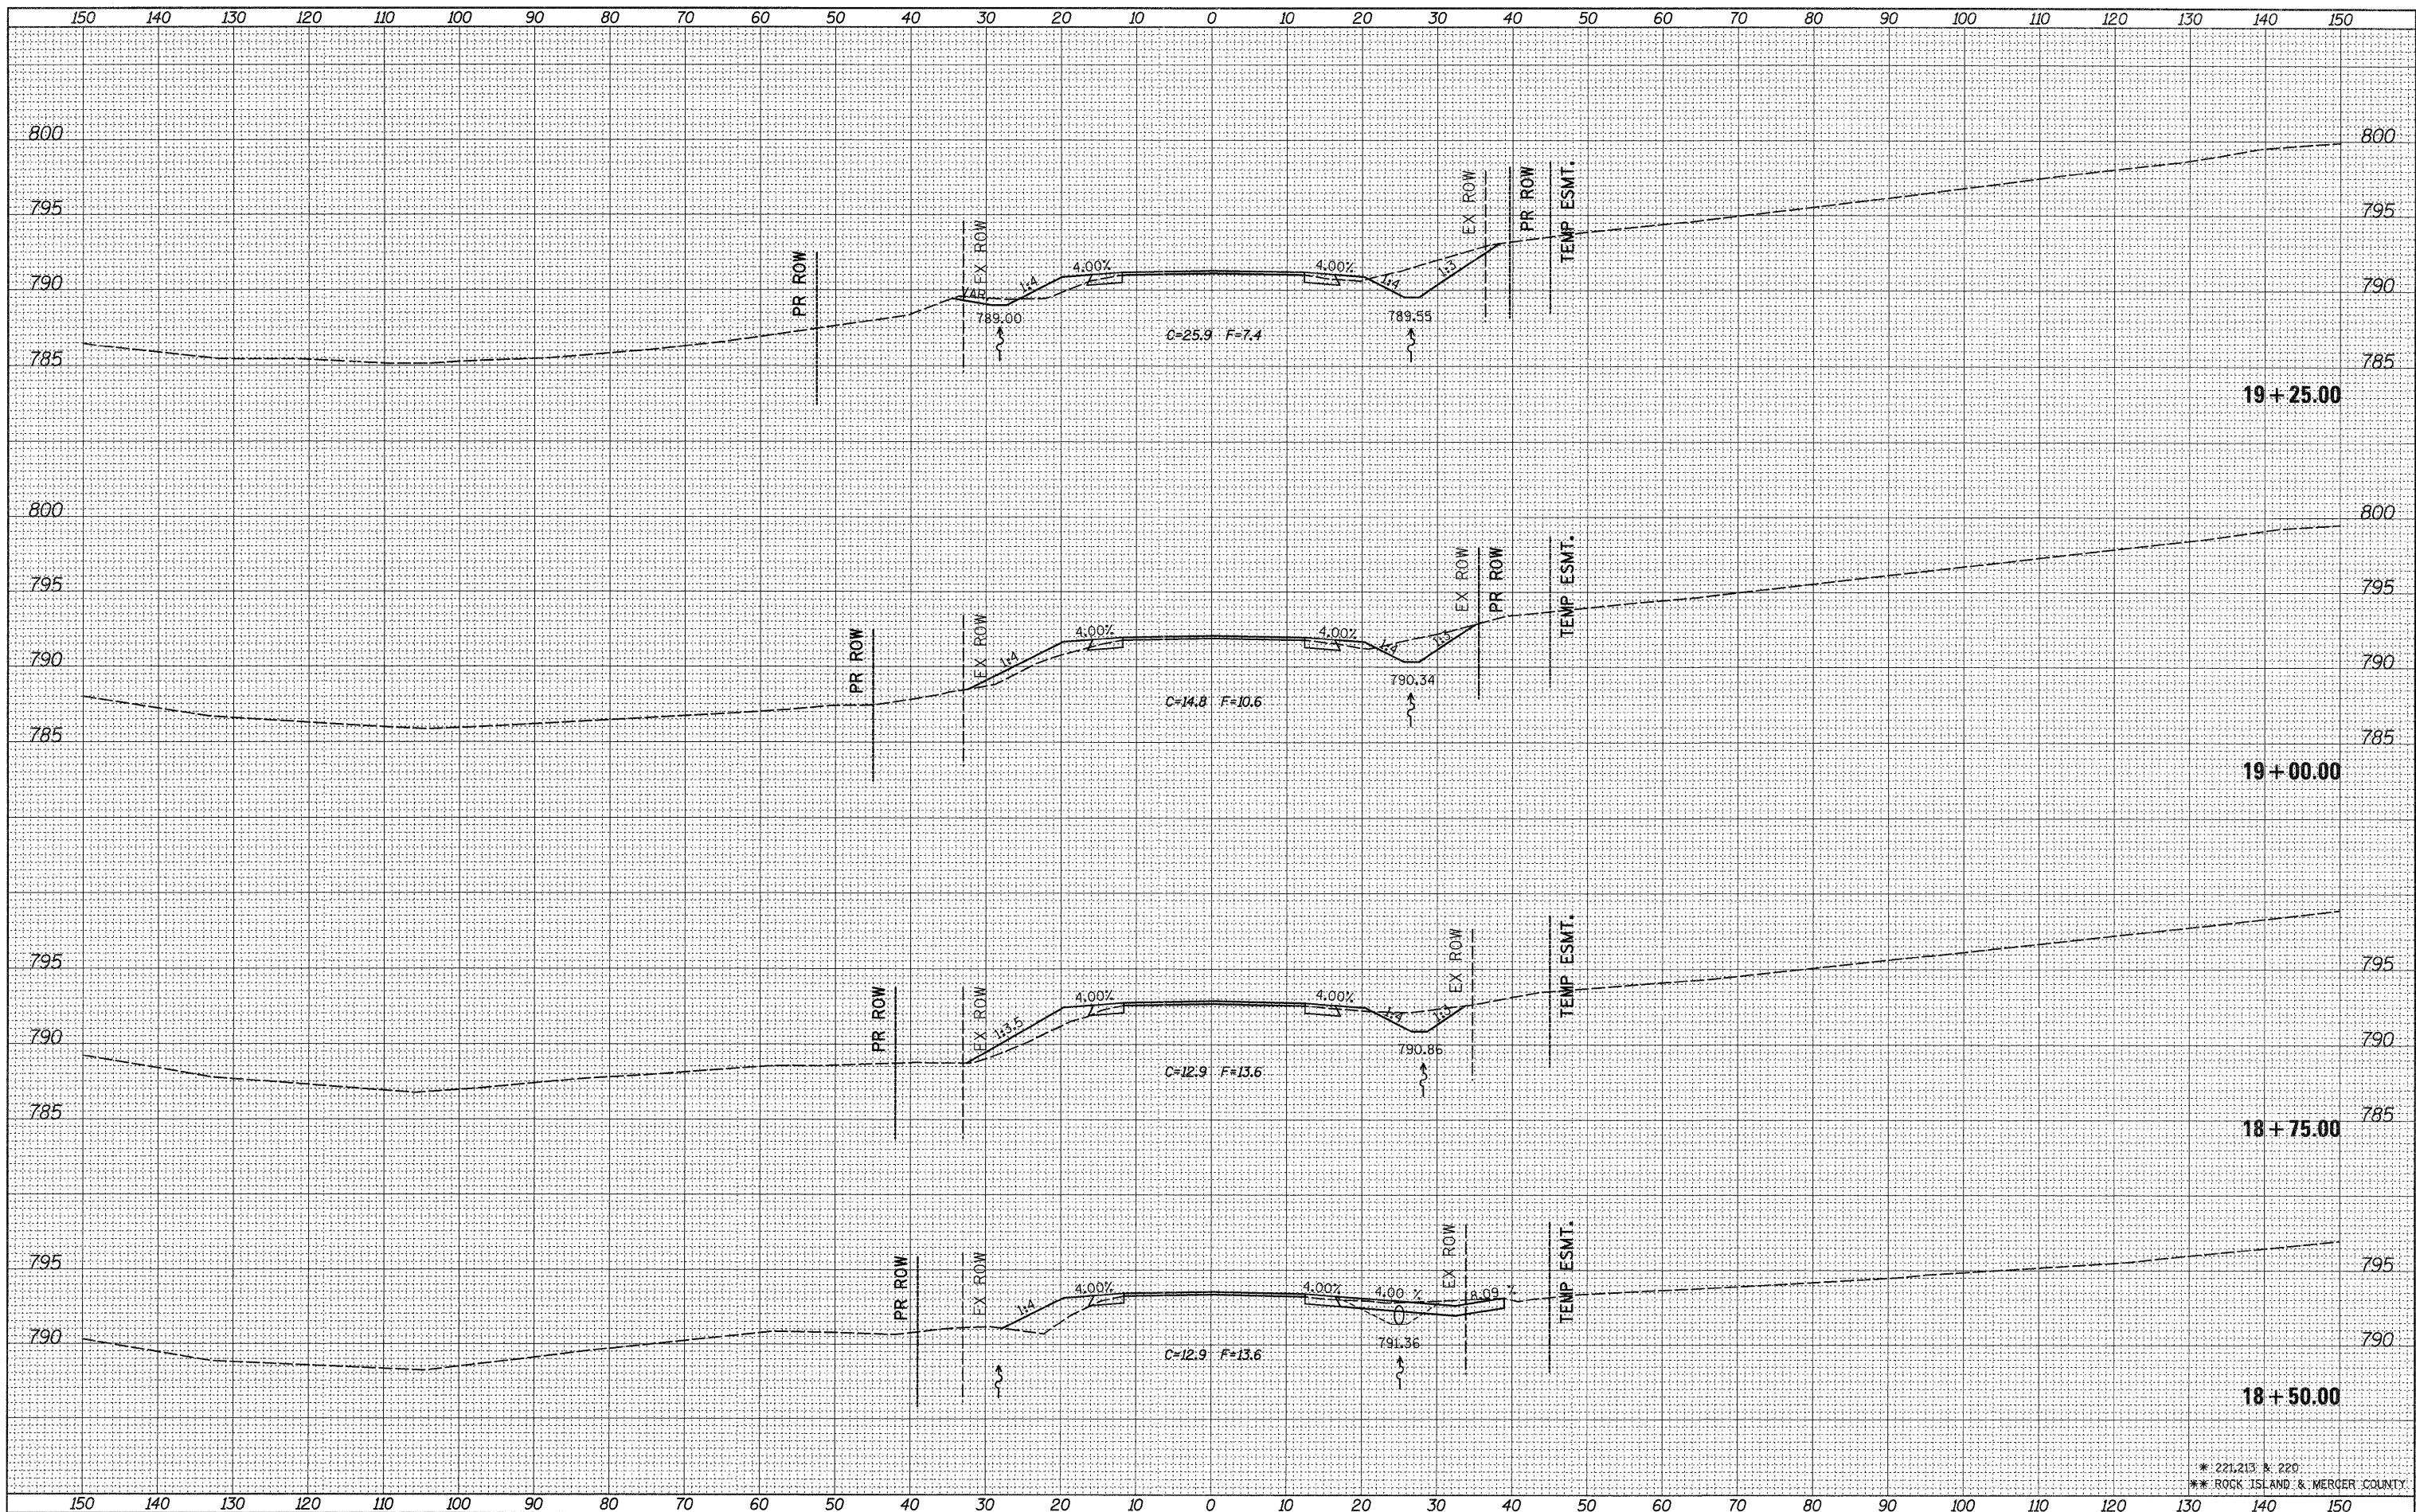

FILE NAME =
 c:\pw_work\p191dot\grantpm\d0184077\0212307-ah1.xml.dgn

USER NAME = grantpm
 PLOT SCALE = 10.0000' / in.
 PLOT DATE = Thu Jun 23 07:45:23 2011

DESIGNED -
 DRAWN -
 CHECKED -
 DATE -

REVISED -
 REVISED -
 REVISED -
 REVISED -

**STATE OF ILLINOIS
 DEPARTMENT OF TRANSPORTATION**

IL 94 CROSS SECTIONS

SCALE: SHEET NO. OF SHEETS STA. 18+50.00 TO STA. 19+25.00

| | | | | |
|---------------------------|-------------|--------|--------------|-----------|
| F.A.S. RTE. | SECTION | COUNTY | TOTAL SHEETS | SHEET NO. |
| * | (19,20)RS-2 | ** | 231 | 102 |
| CONTRACT NO. 64D72 | | | | |
| ILLINOIS FED. AID PROJECT | | | | |

* 221,213 & 220
 ** ROCK ISLAND & MERCER COUNTY