


FINAL SURVEY	SURVEYED	DATE
NO.	PLOTTED	BY
	TEMPLATE	
	NOTE BOOK	
	AREAS CHECKED	

ORIGINAL SURVEY	SURVEYED	DATE
NO.	PLOTTED	BY
	TEMPLATE	
	NOTE BOOK	
	AREAS CHECKED	

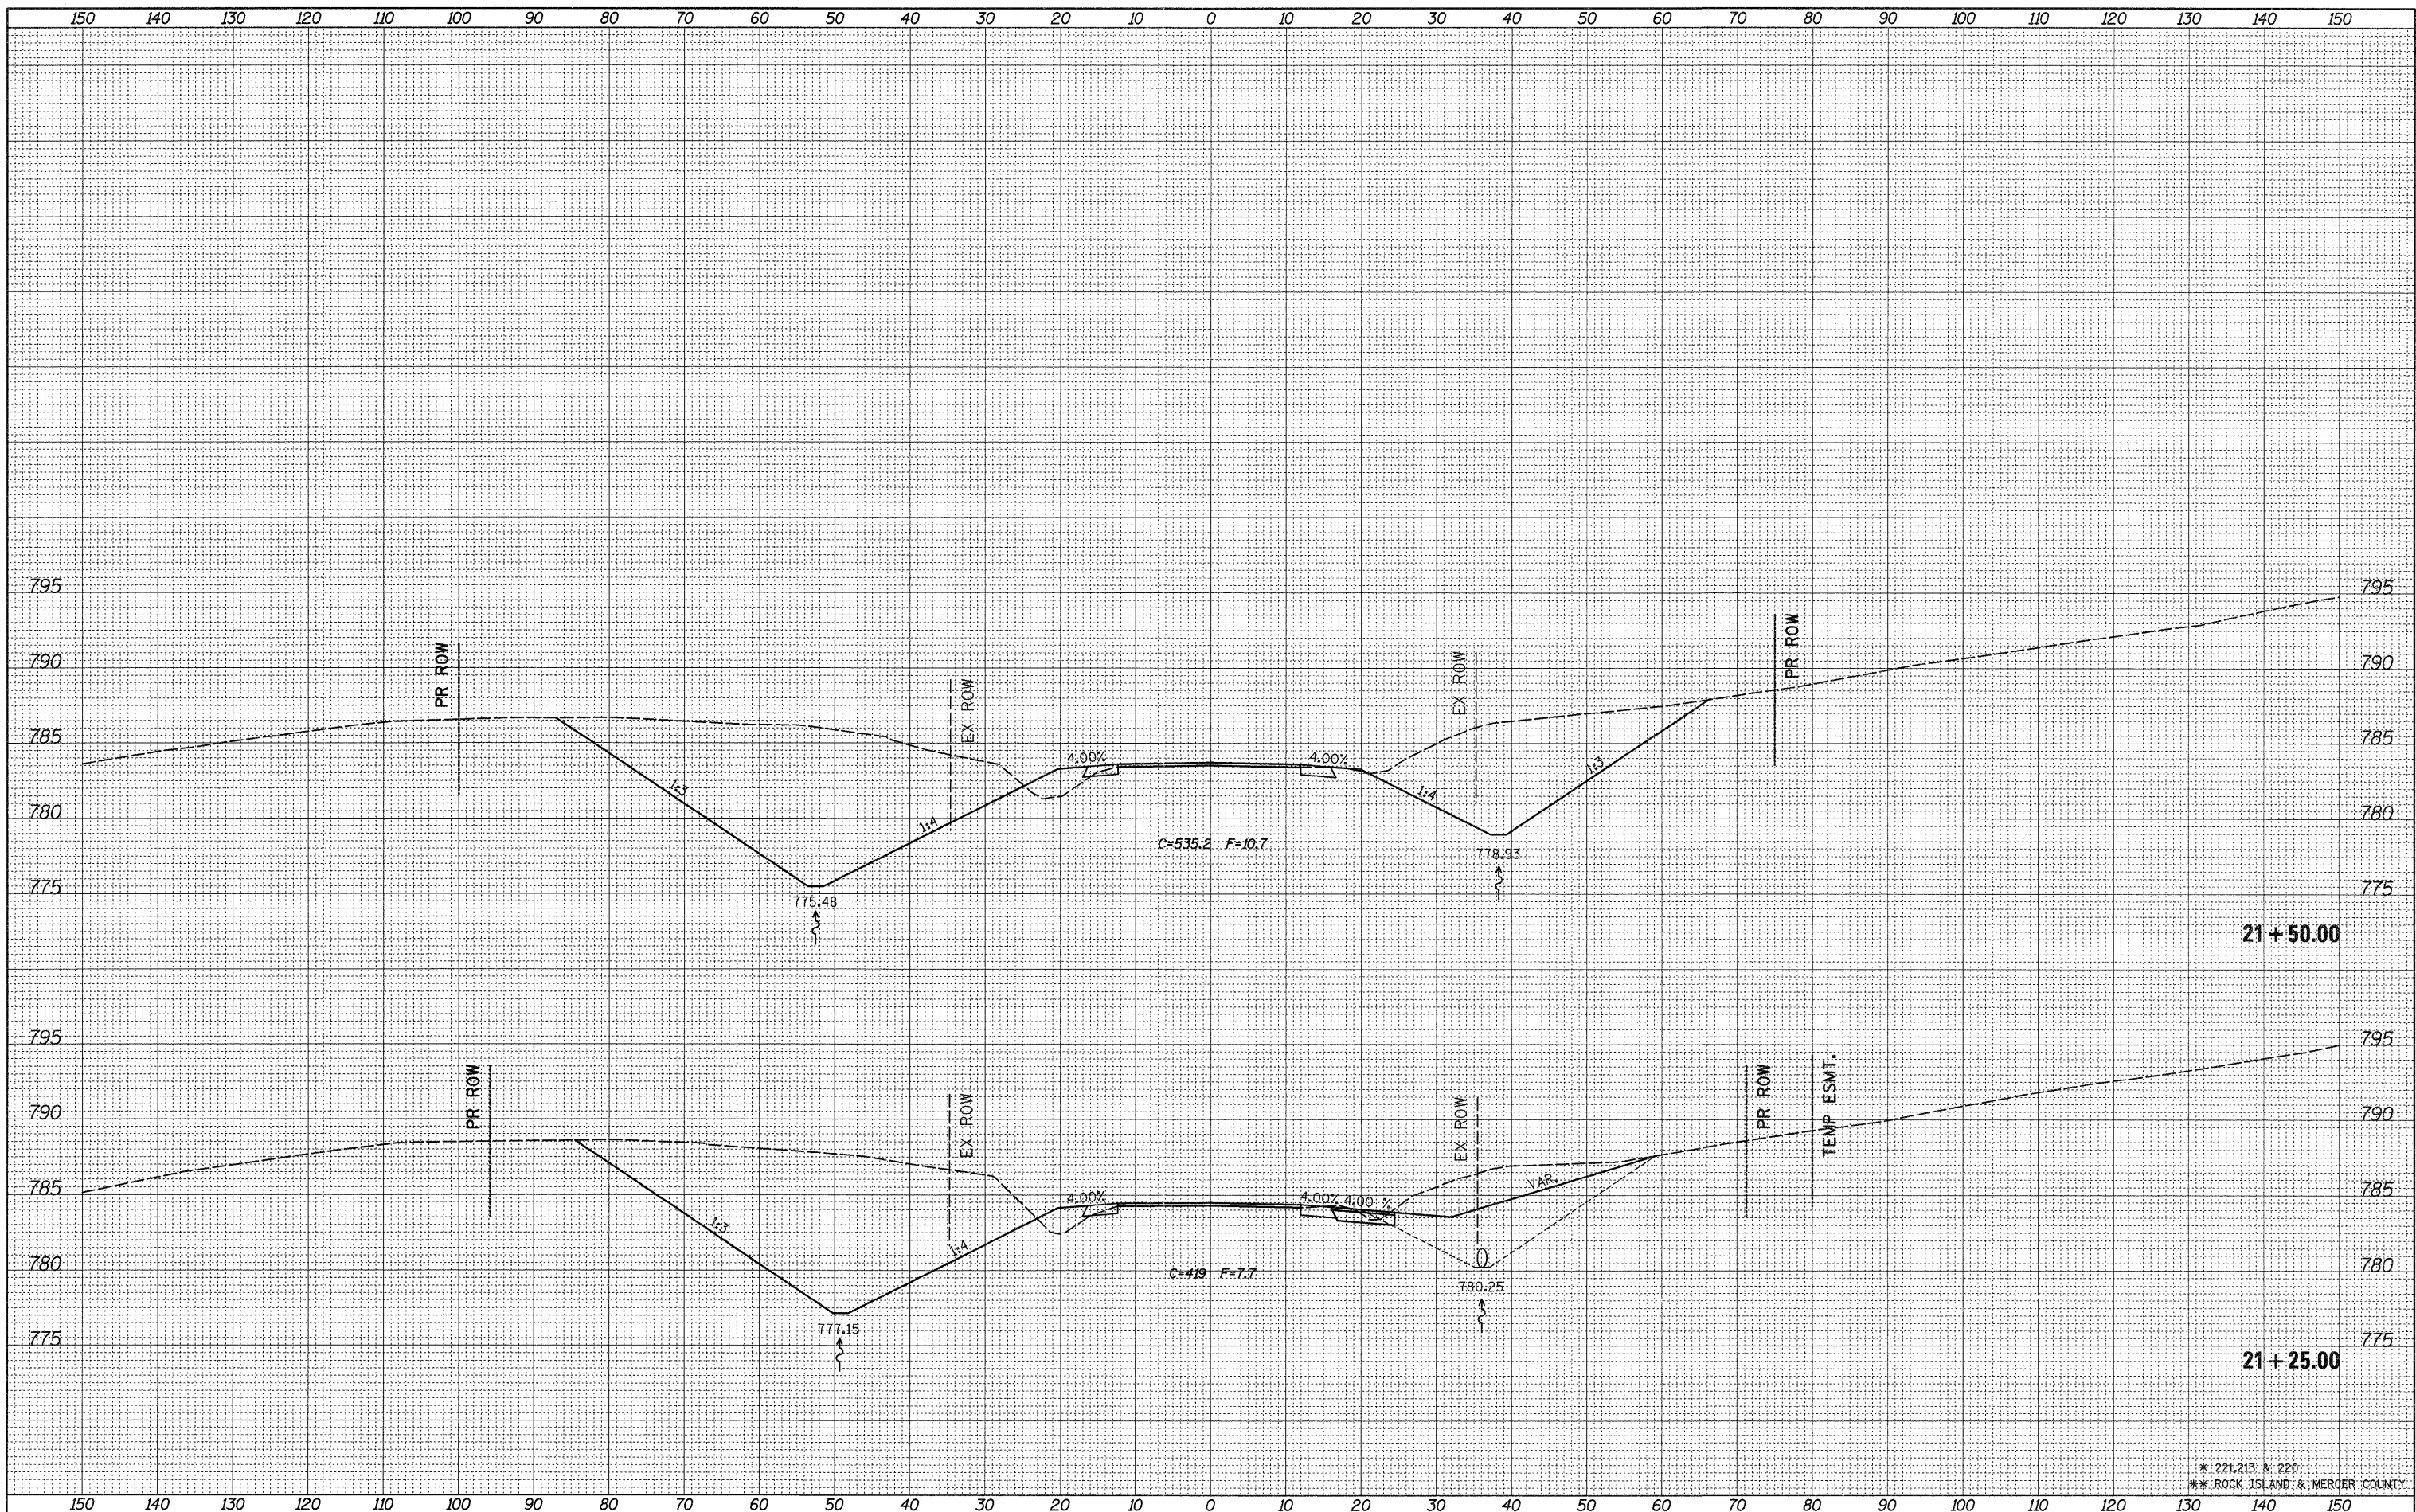

FILE NAME = c:\pwork\p1dot\grantpm\d0184077\0212307-shr\sm1.dgn  
 USER NAME = grantpm  
 PLOT SCALE = 10.0000' / in.  
 PLOT DATE = Thu Jun 23 07:45:28 2011

DESIGNED -  
 DRAWN -  
 CHECKED -  
 DATE -

REVISED -  
 REVISED -  
 REVISED -  
 REVISED -

**STATE OF ILLINOIS  
 DEPARTMENT OF TRANSPORTATION**

**IL 94 CROSS SECTIONS**

SCALE: SHEET NO. OF SHEETS STA. 21+25.00 TO STA. 21+50.00

F.A.S. RTE.	SECTION	COUNTY	TOTAL SHEETS	SHEET NO.
*	(19,20)RS-2	**	231	106
CONTRACT NO. 64D72				
ILLINOIS FED. AID PROJECT				

\* 221,213 & 220  
 \*\* ROCK ISLAND & MERGER COUNTY