


DATE	
BY	
SURVEYED	
PLOTTED	
TEMPLATE	
NOTE BOOK	
AREAS	
CHECKED	
NO.	

DATE	
BY	
SURVEYED	
PLOTTED	
TEMPLATE	
NOTE BOOK	
AREAS	
CHECKED	
NO.	

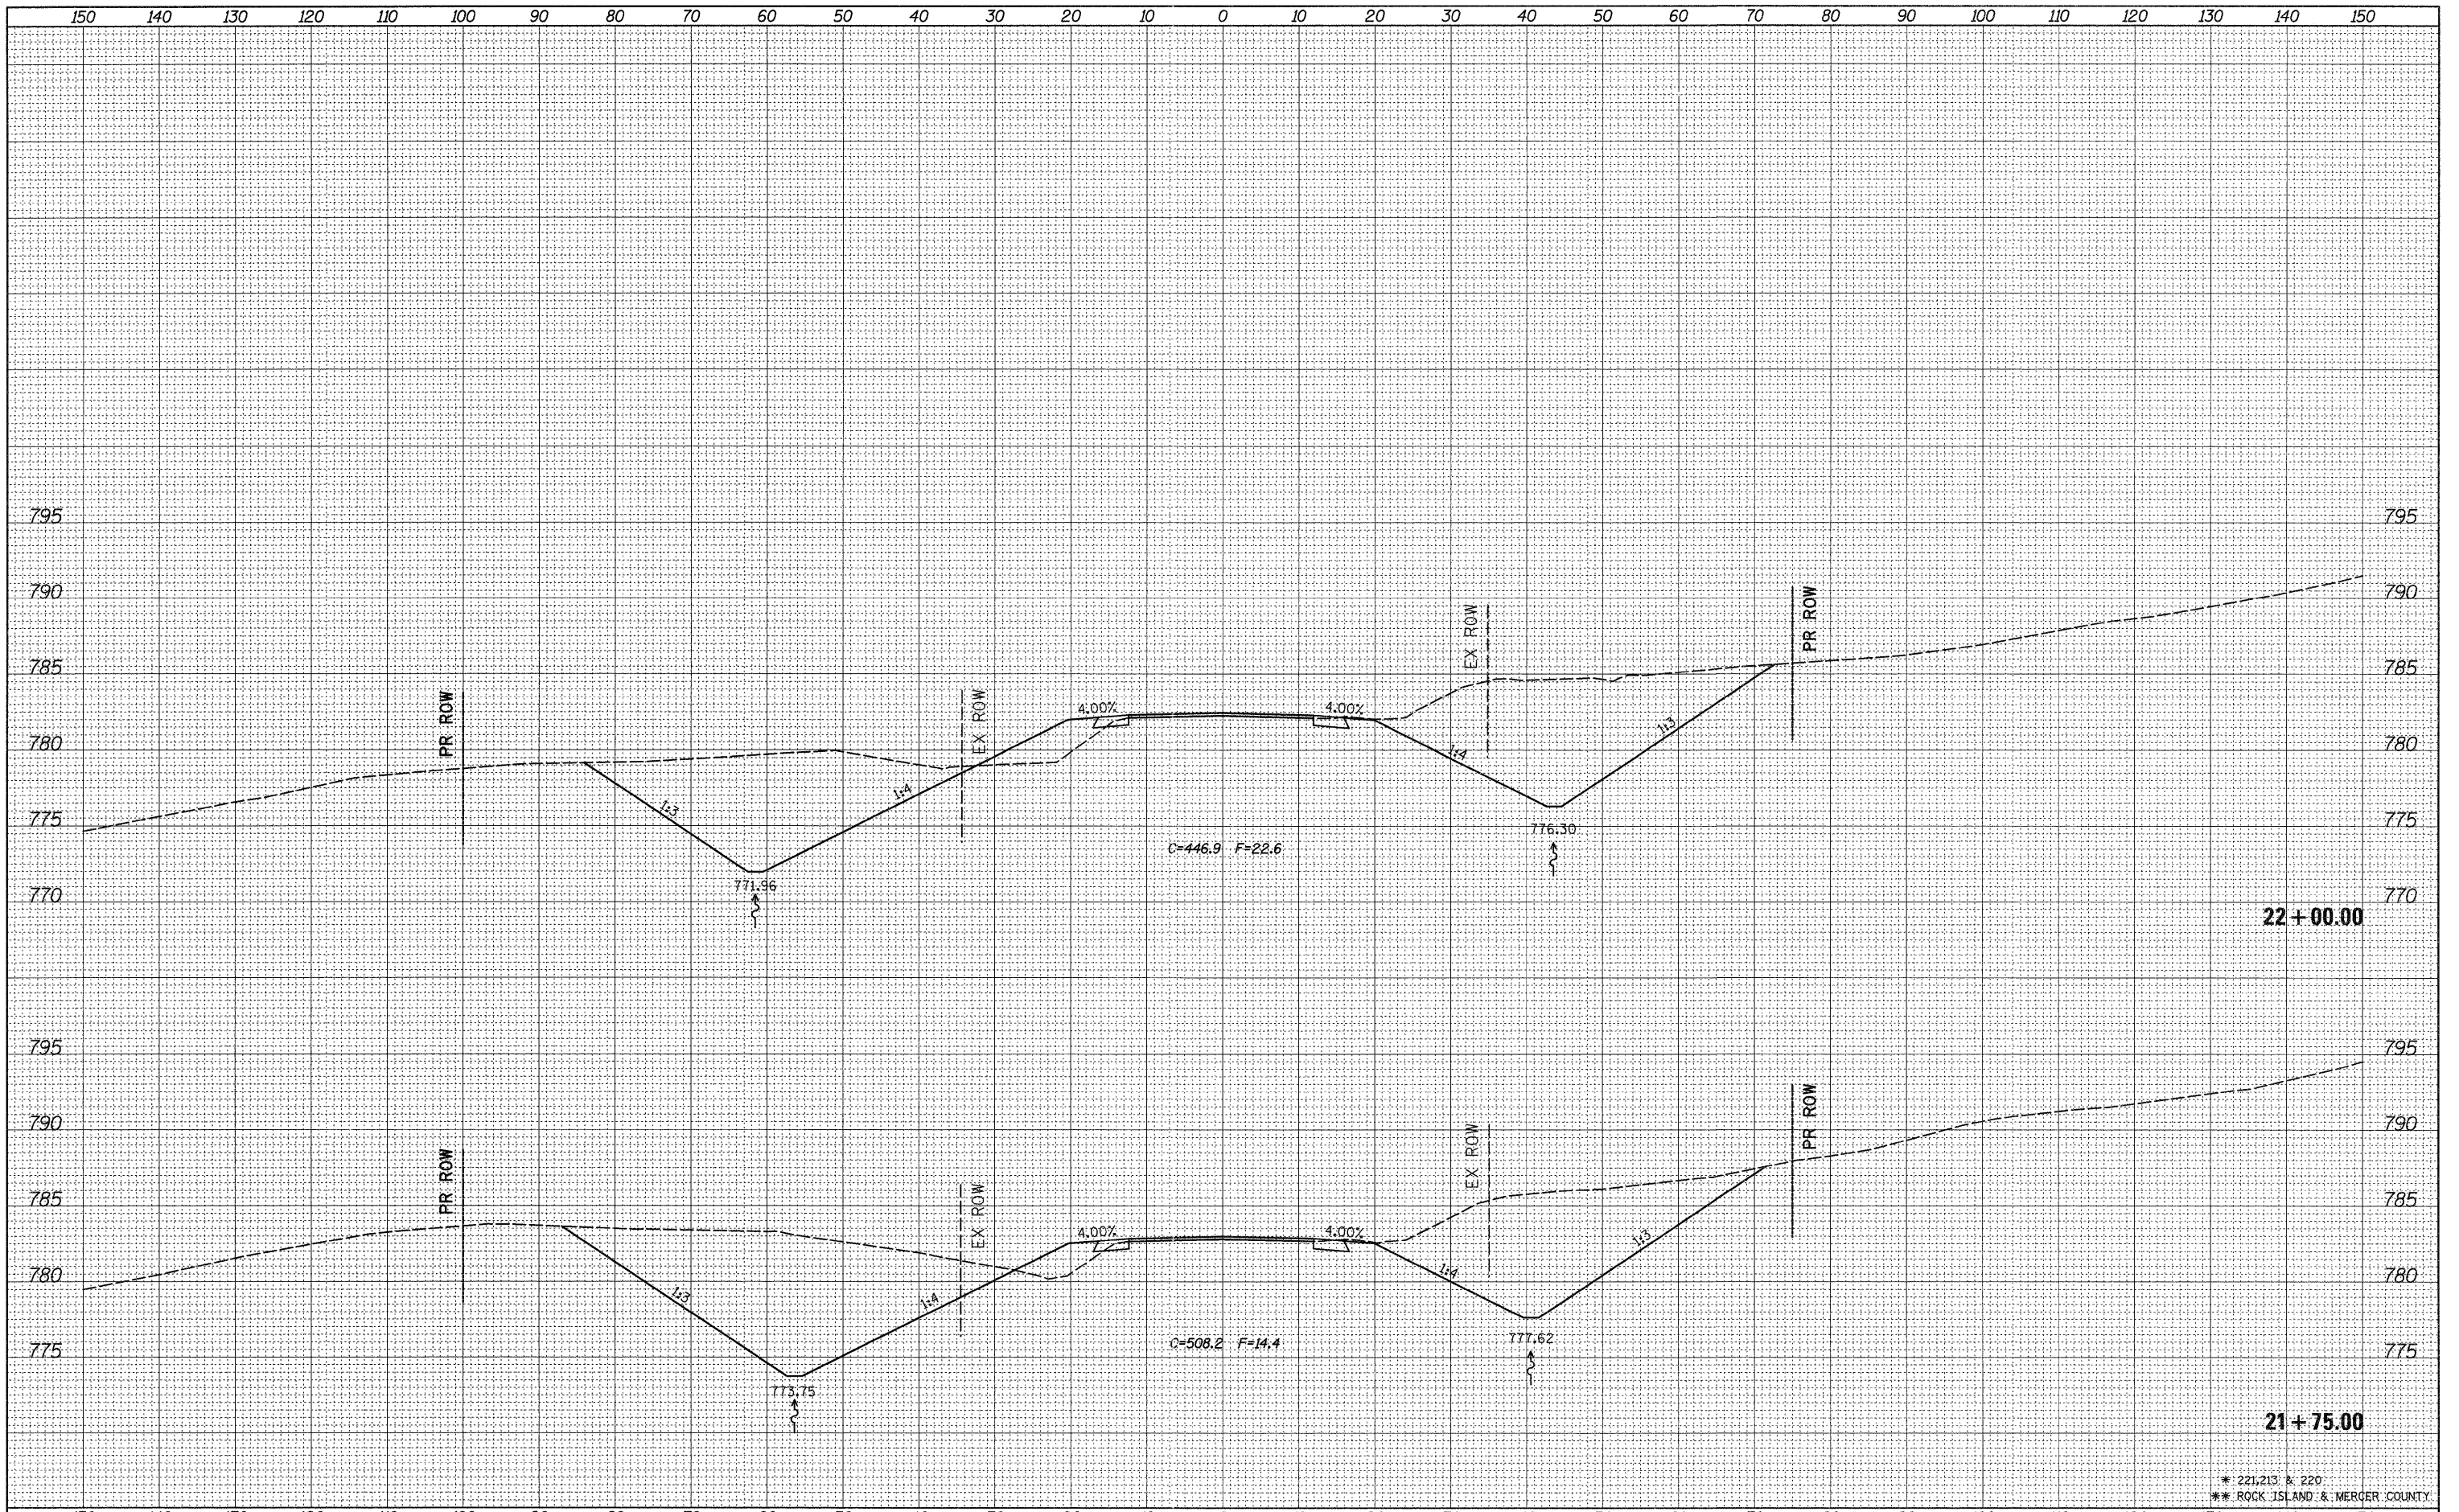

\* 221.213 & 220  
 \*\* ROCK ISLAND & MERCER COUNTY

FILE NAME =  
 et:\pw\_work\p\idos\grantpm\d0184277\0212307-sh

USER NAME = grantpm  
 xsm1.dgn  
 PLOT SCALE = 10.0000' / 1in.  
 PLOT DATE = Thu Jun 23 07:45:29 2011

DESIGNED -  
 DRAWN -  
 CHECKED -  
 DATE -

REVISED -  
 REVISED -  
 REVISED -  
 REVISED -

**STATE OF ILLINOIS  
 DEPARTMENT OF TRANSPORTATION**

**IL 94 CROSS SECTIONS**

SCALE: SHEET NO. OF SHEETS STA. 21+75.00 TO STA. 22+00.00

F.A.S. RTE.	SECTION	COUNTY	TOTAL SHEETS	SHEET NO.
*	(19,20)RS-2	**	231	107
CONTRACT NO. 64D72			ILLINOIS FED. AID PROJECT	