


DATE	
BY	
STARTED	
PLOTTED	
TEMPLATE	
AREAS	
CHECKED	
NO.	
FINAL SURVEY	
NOTE BOOK	
NO.	

DATE	
BY	
STARTED	
PLOTTED	
TEMPLATE	
AREAS	
CHECKED	
NO.	
ORIGINAL SURVEY	
NOTE BOOK	
NO.	

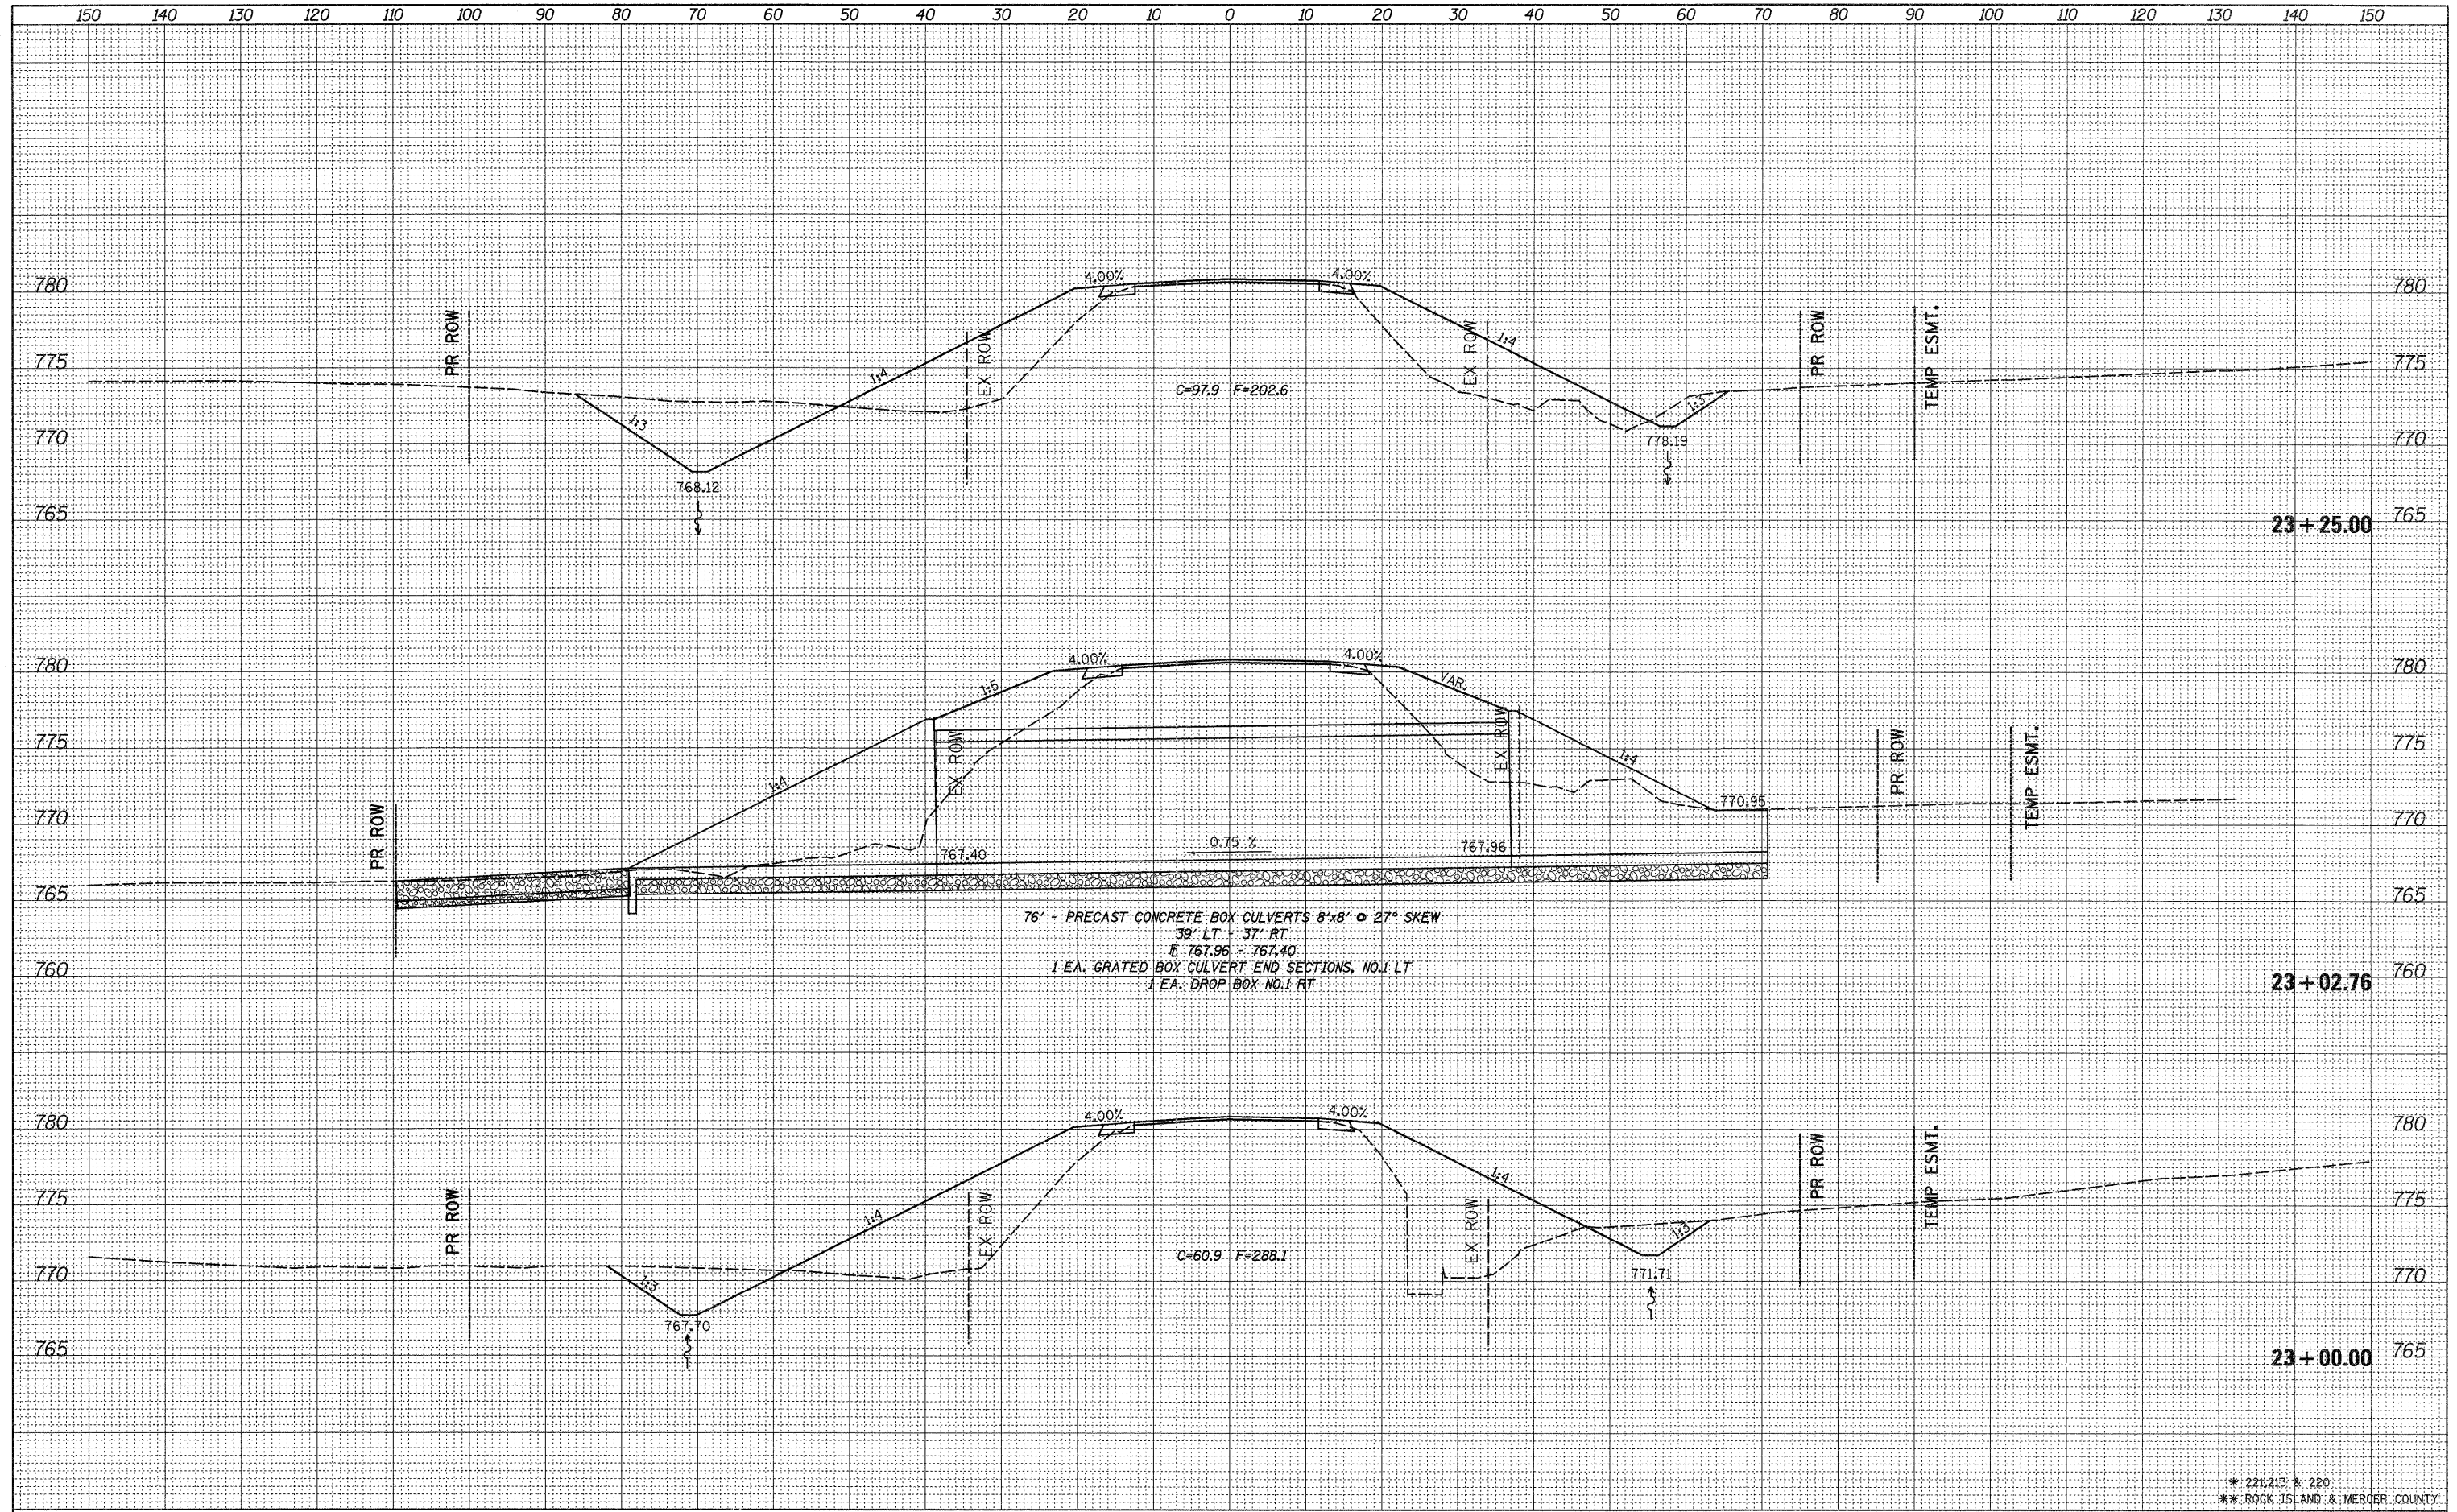

76' - PRECAST CONCRETE BOX CULVERTS 8'x8' @ 27° SKEW
 39' LT - 37' RT
 E 767.96 - 767.40
 1 EA. GRATED BOX CULVERT END SECTIONS, NO.1 LT
 1 EA. DROP BOX NO.1 RT

FILE NAME = c:\pw\work\pwsdot\cushmanb\0184077\0212307-1\1-xam1.dgn
 USER NAME = cushmanb
 DESIGNED -
 DRAWN -
 CHECKED -
 DATE -
 PLOT SCALE = 10.0000' / in.
 PLOT DATE = Thu Jun 30 08:36:18 2011

DESIGNED -
 DRAWN -
 CHECKED -
 DATE -
 REVISED -
 REVISED -
 REVISED -
 REVISED -

STATE OF ILLINOIS
 DEPARTMENT OF TRANSPORTATION

IL 94 CROSS SECTIONS
 SCALE: SHEET NO. OF SHEETS STA. 23+00.00 TO STA. 23+25.00

F.A.S. RTE.	SECTION	COUNTY	TOTAL SHEETS	SHEET NO.
*	(19,20)RS-2	**	231	109
CONTRACT NO. 64D72				
ILLINOIS FED. AID PROJECT				

* 2215213, R. 220
 ** ROCK ISLAND & MERCER COUNTY