


|               |  |
|---------------|--|
| DATE          |  |
| BY            |  |
| SURVEYED      |  |
| PLOTTED       |  |
| NOTE BOOK     |  |
| AREAS CHECKED |  |
| NO.           |  |

|               |  |
|---------------|--|
| DATE          |  |
| BY            |  |
| SURVEYED      |  |
| PLOTTED       |  |
| NOTE BOOK     |  |
| AREAS CHECKED |  |
| NO.           |  |

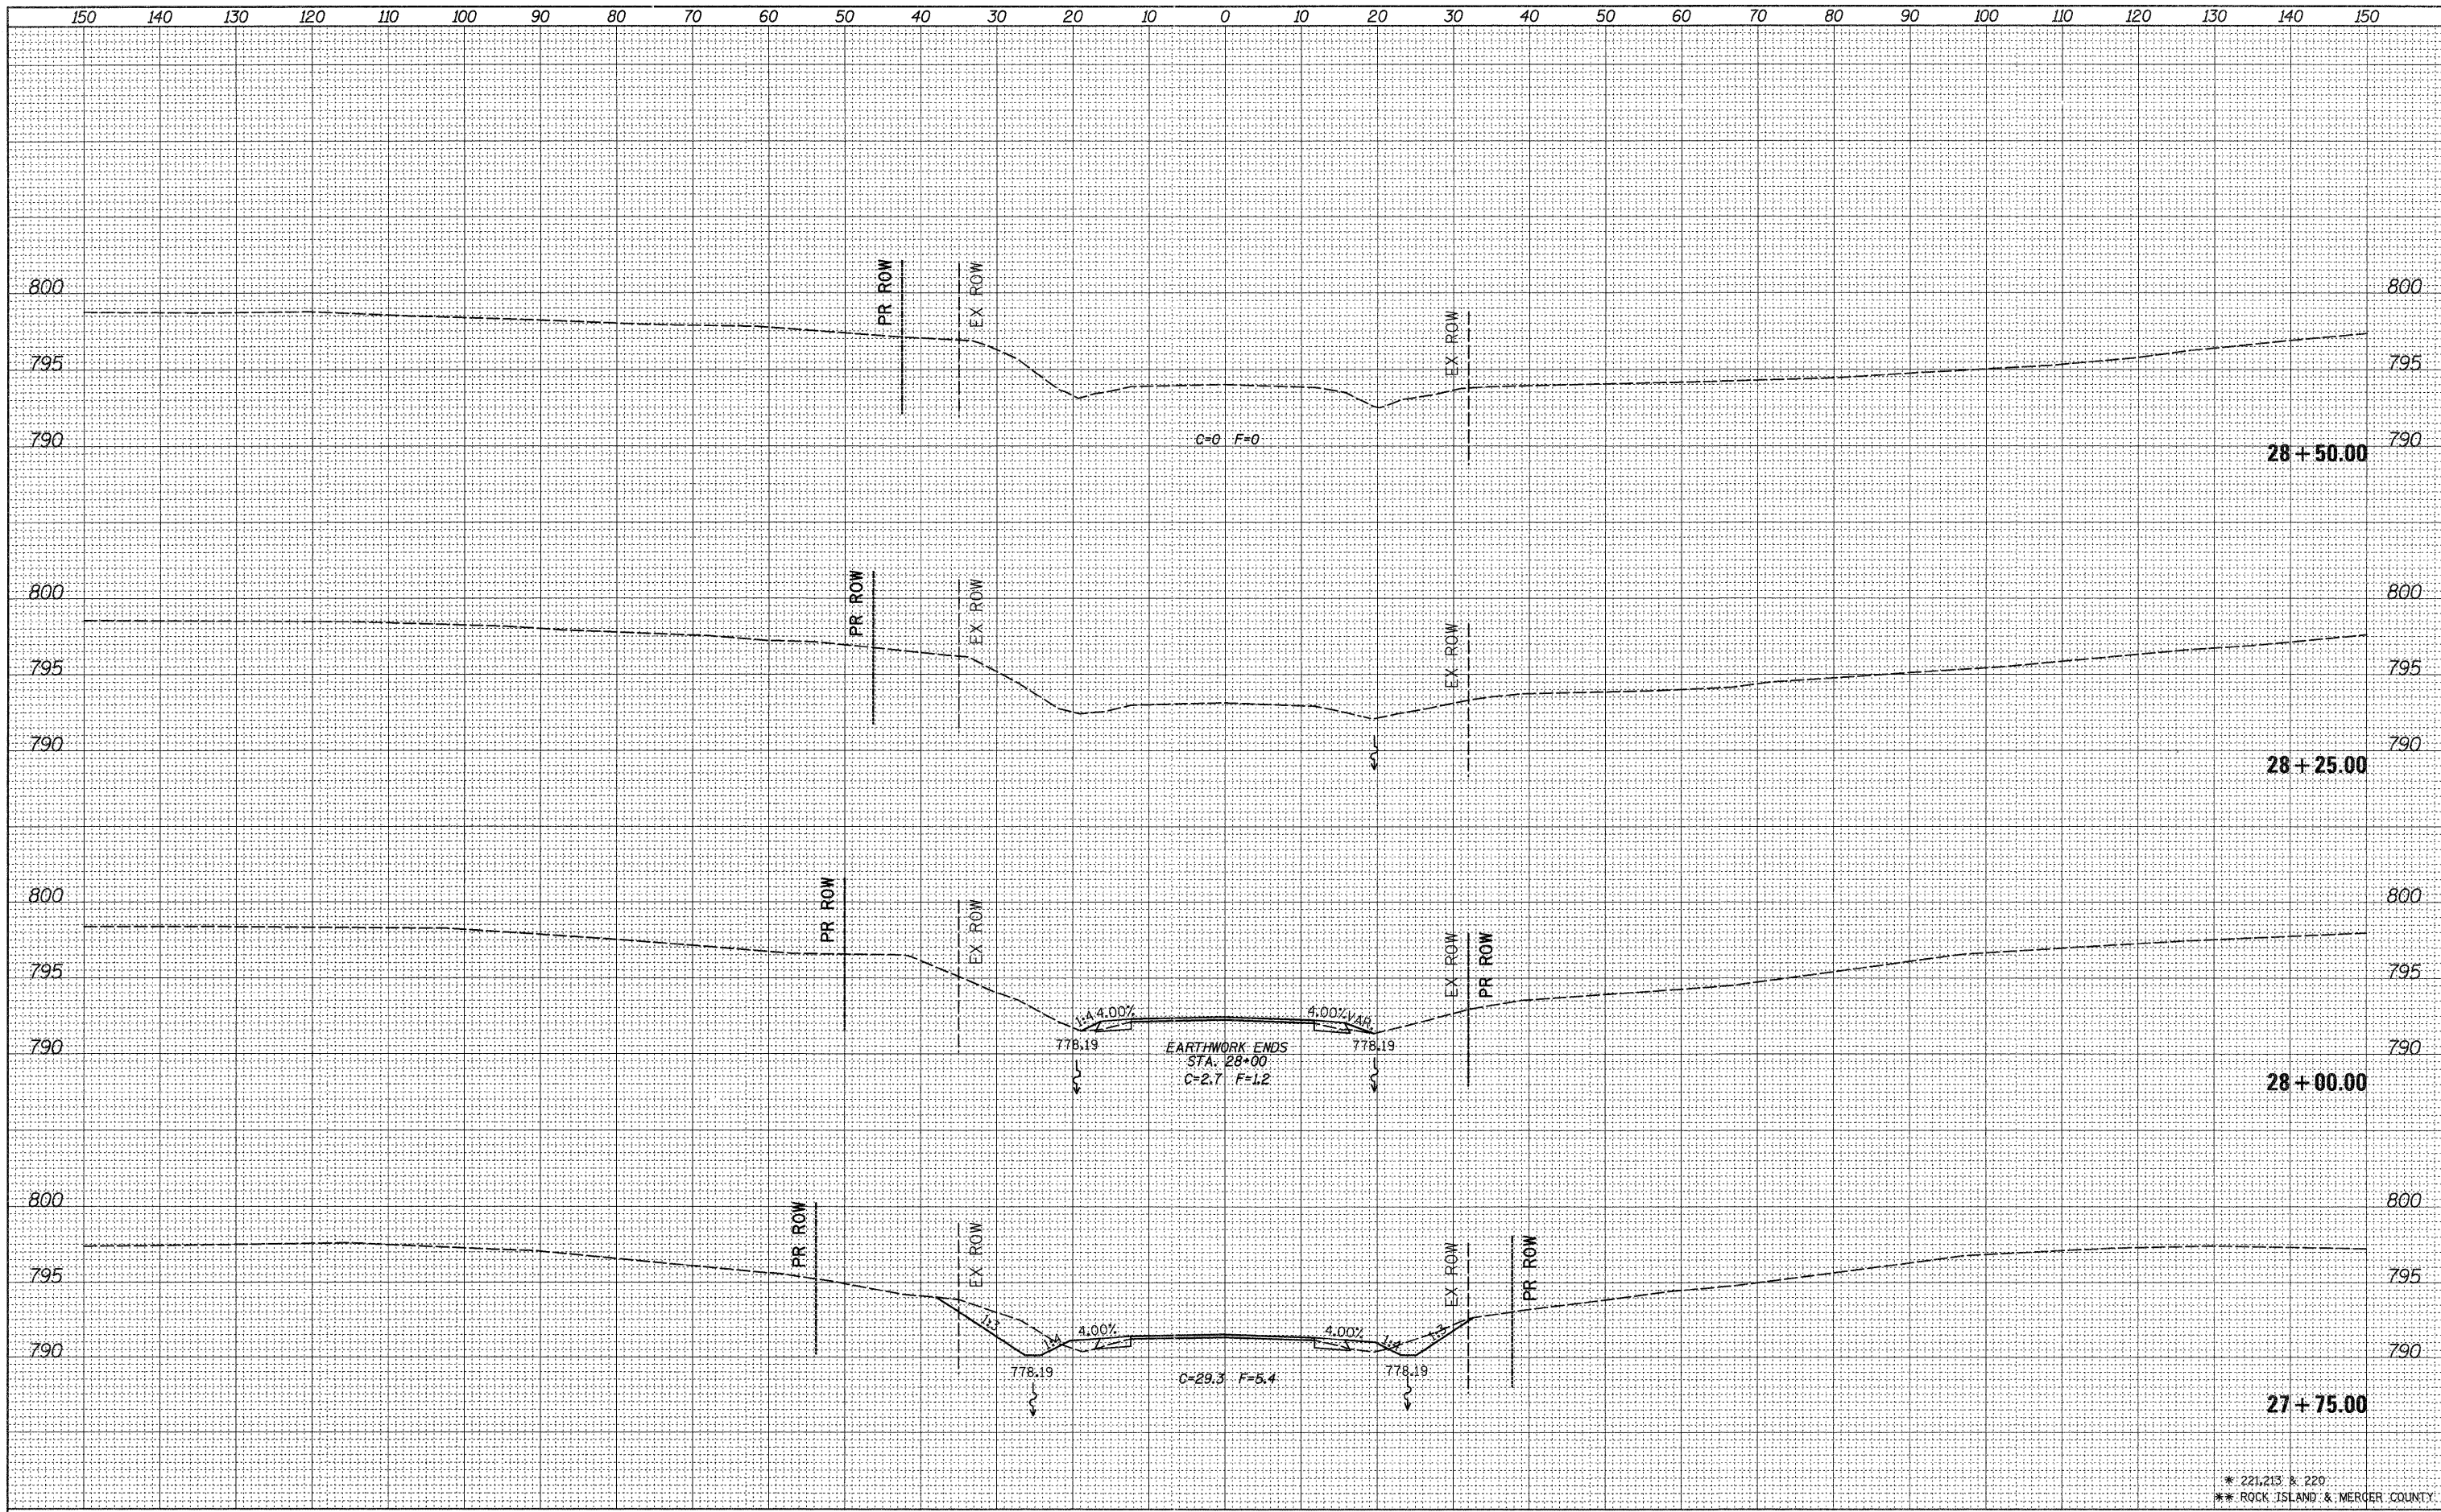

FILE NAME =  
 es:\pwwork\pwwork\grantpm\d2184877\0212387-shs

USER NAME = grantpm  
 xsm1.dgn  
 PLOT SCALE = 10.0000' / 1in.  
 PLOT DATE = Thu Jun 23 07:45:41 2011

DESIGNED -  
 DRAWN -  
 CHECKED -  
 DATE -

REVISED -  
 REVISED -  
 REVISED -  
 REVISED -

**STATE OF ILLINOIS  
 DEPARTMENT OF TRANSPORTATION**

**IL 94 CROSS SECTIONS**

SCALE: SHEET NO. OF SHEETS STA. 27+75.00 TO STA. 28+50.00

|                    |             |        |              |           |
|--------------------|-------------|--------|--------------|-----------|
| F.A.S. RTE.        | SECTION     | COUNTY | TOTAL SHEETS | SHEET NO. |
| *                  | (19,20)RS-2 | **     | 231          | 116       |
| CONTRACT NO. 64D72 |             |        |              |           |

\* 221,213 & 220  
 \*\* ROCK ISLAND & MERCER COUNTY  
 ILLINOIS FED. AID PROJECT