


DATE	
BY	
SURVEYED	
PLOTTED	
NOTE BOOK	
AREAS CHECKED	

DATE	
BY	
SURVEYED	
PLOTTED	
NOTE BOOK	
AREAS CHECKED	

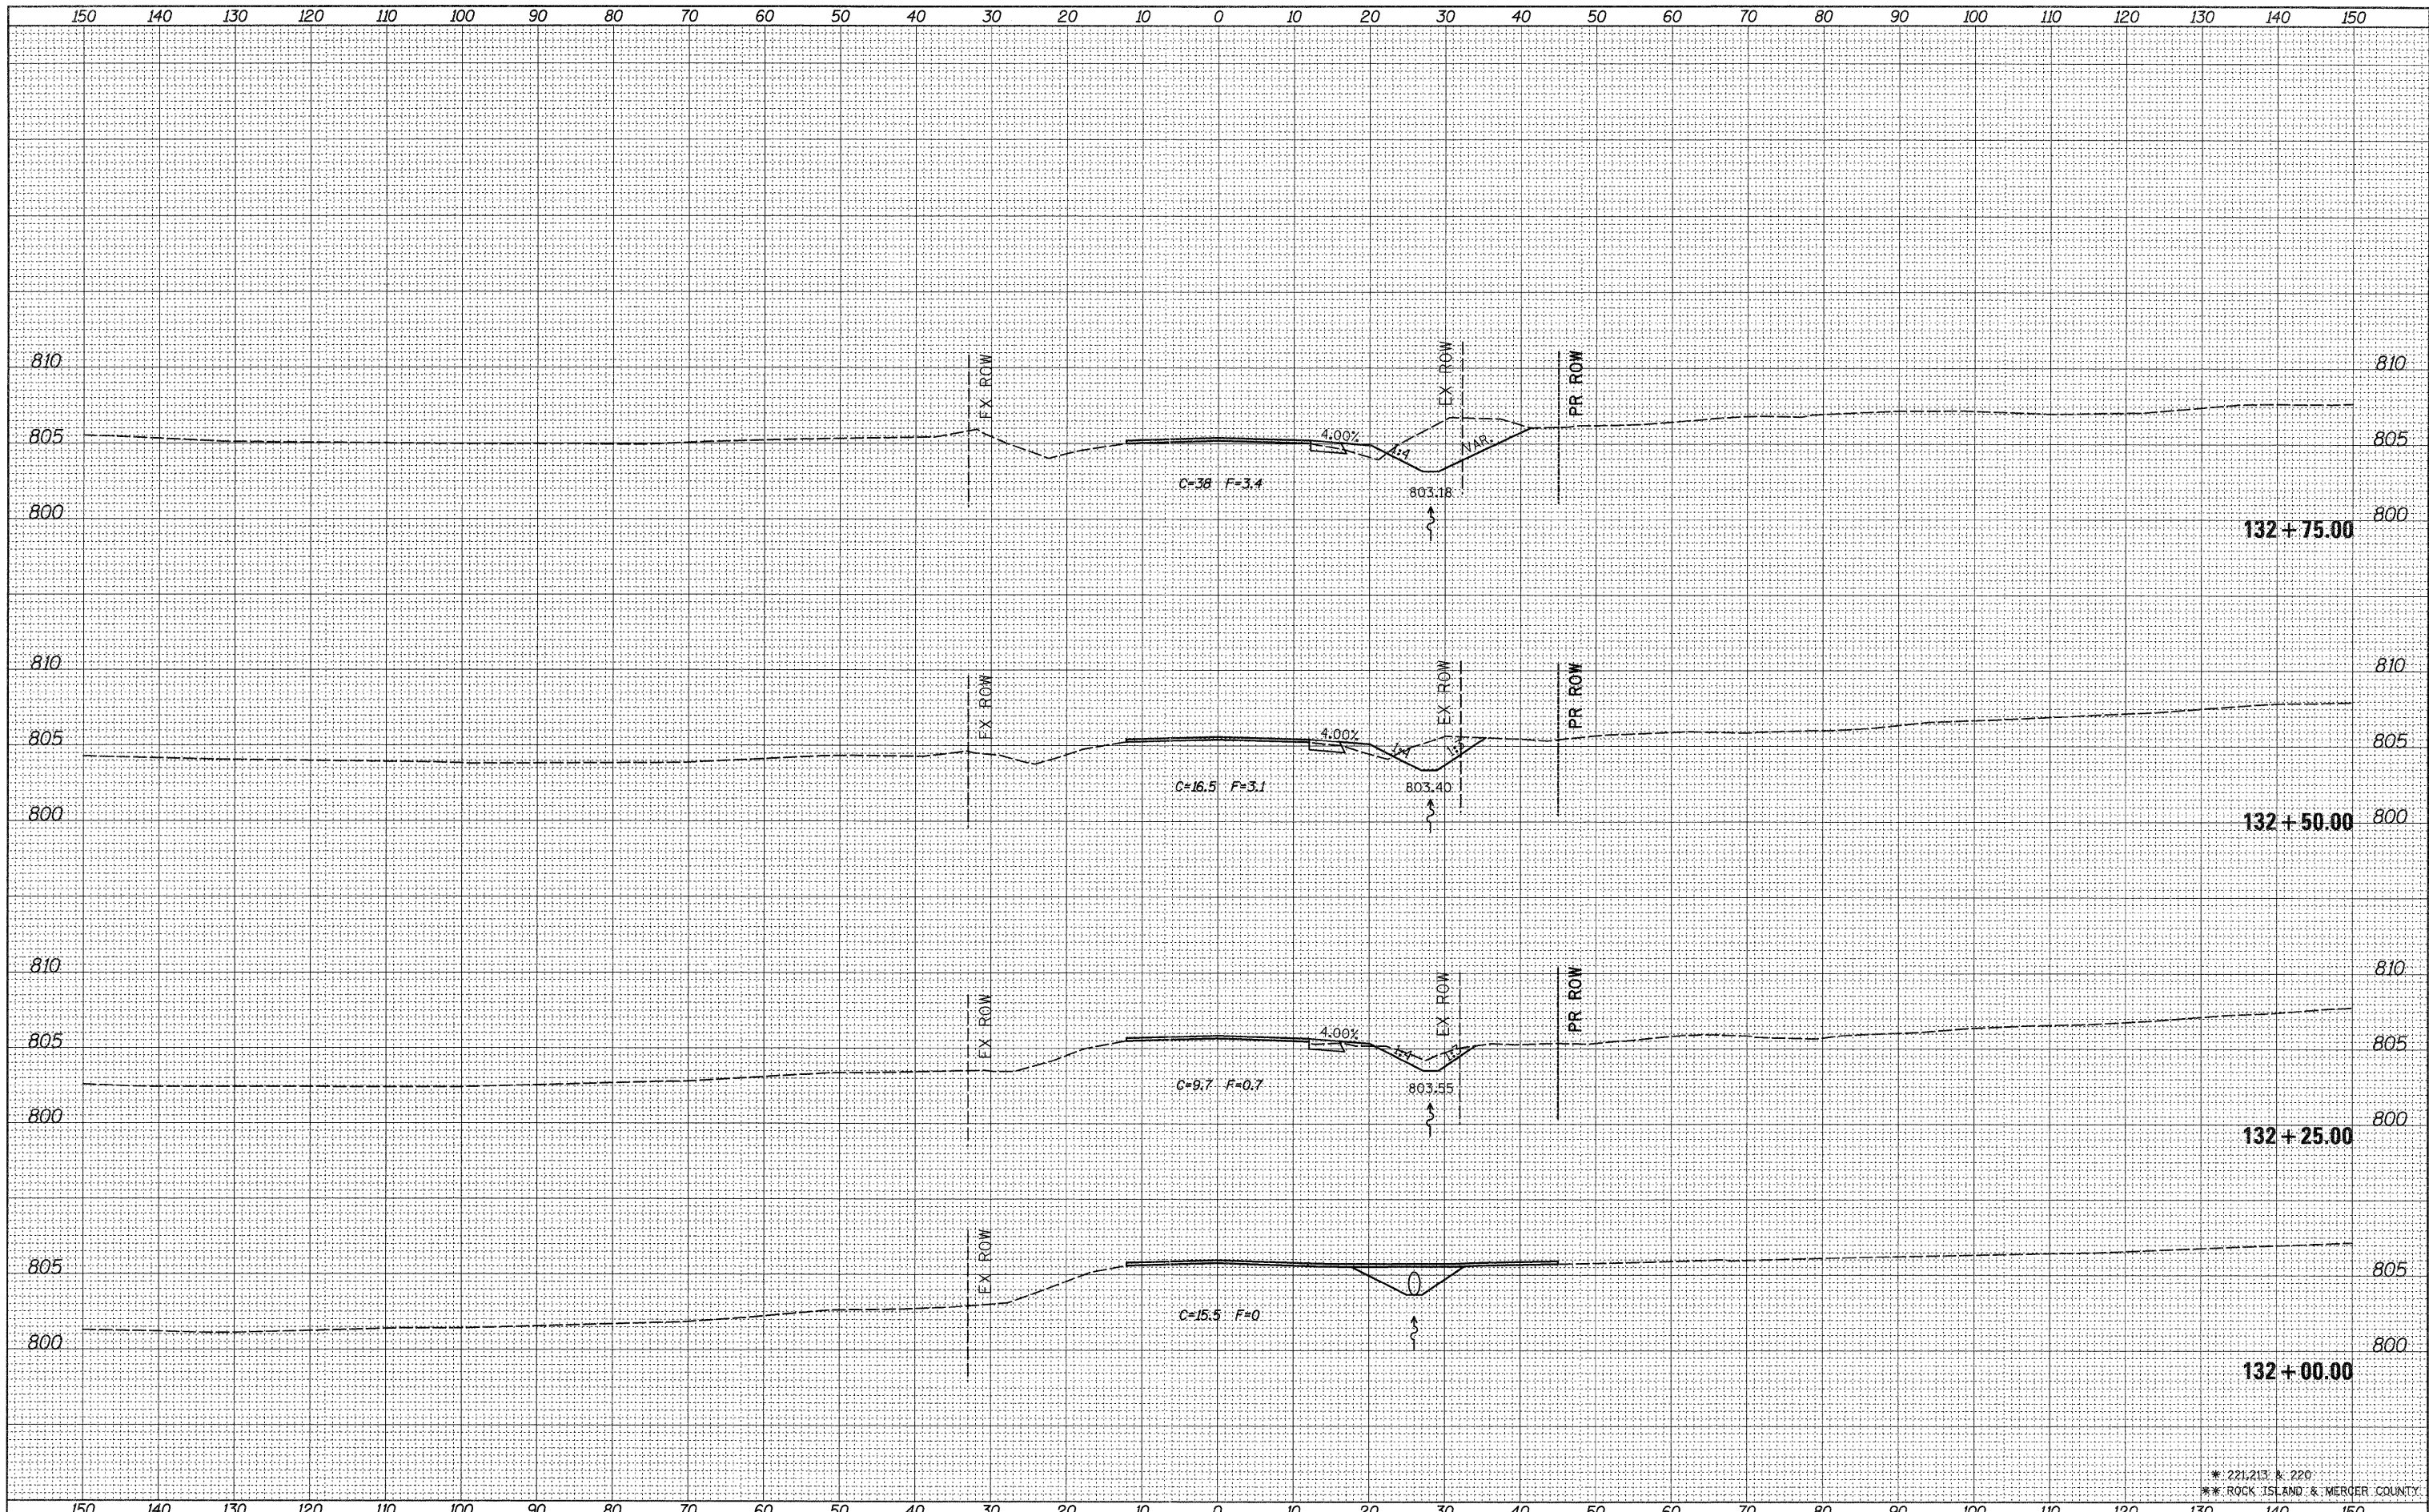

* 221,213 & 220
 ** ROCK ISLAND & MERGER COUNTY

FILE NAME =
 c:\pwwork\p1\dot\grantpm\d0184077\0212307-sh1

USER NAME = grantpm	DESIGNED -	REVISED -
DRAWN -	REVISOR -	REVISOR -
PLLOT SCALE = 10.0000' / in.	CHECKED -	REVISOR -
PLLOT DATE = Thu Jun 23 07:45:44 2011	DATE -	REVISOR -

STATE OF ILLINOIS
 DEPARTMENT OF TRANSPORTATION

IL 94 CROSS SECTIONS

SCALE: SHEET NO. OF SHEETS STA. 132+00.00 TO STA. 132+75.00

F.A.S. RTE.	SECTION	COUNTY	TOTAL SHEETS	SHEET NO.
*	(19,20)RS-2	**	231	119
CONTRACT NO. 64D72			ILLINOIS FED. AID PROJECT	