


FINAL SURVEY NO.	SURVEYED BY	DATE
NOTE BOOK NO.	PLOTTED BY	
AREAS CHECKED	TEMPLATE	
	AREAS	

ORIGINAL SURVEY NO.	SURVEYED BY	DATE
NOTE BOOK NO.	PLOTTED BY	
AREAS CHECKED	TEMPLATE	
	AREAS	

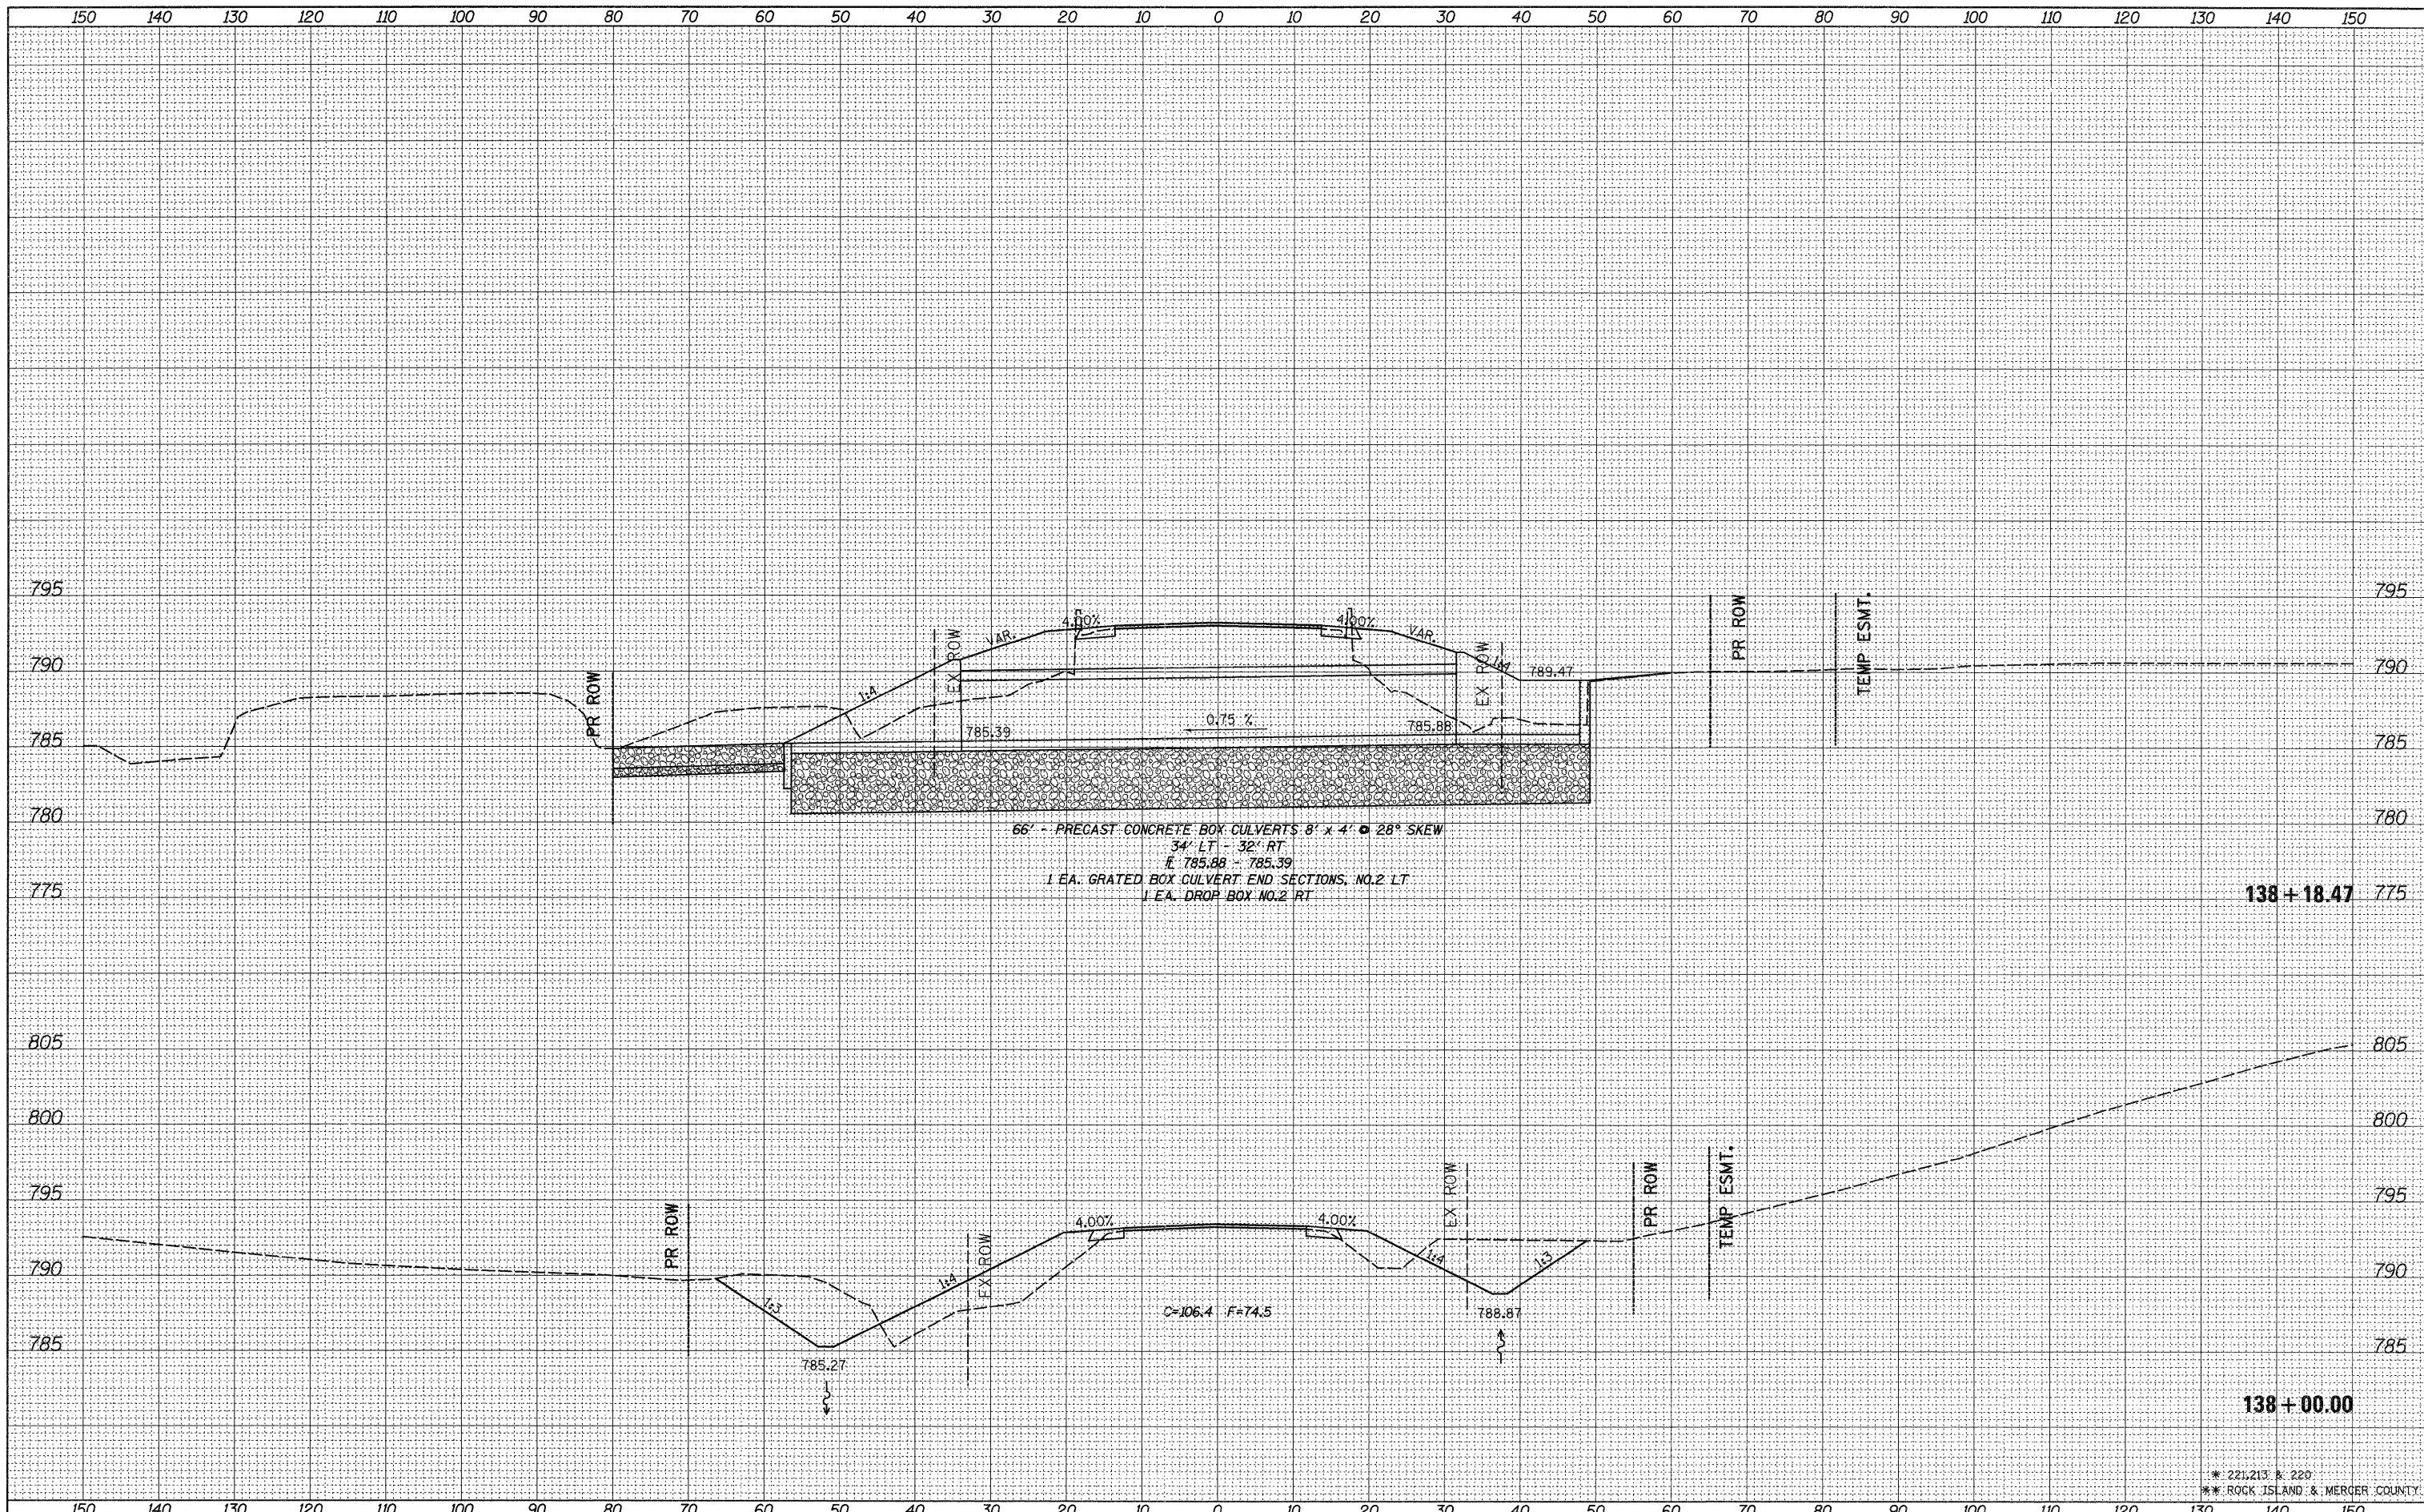

FILE NAME = c:\pwork\pwork\cushmanbx\d0184077\0212307-1.dgn  
 USER NAME = cushmanbx  
 PLOT SCALE = 10.0000' / 1" = 100  
 PLOT DATE = Thu Jun 30 08:35:50 2011

DESIGNED -  
 DRAWN -  
 CHECKED -  
 DATE -

REVISED -  
 REVISED -  
 REVISED -  
 REVISED -

**STATE OF ILLINOIS  
 DEPARTMENT OF TRANSPORTATION**

**IL 94 CROSS SECTIONS**

SCALE: SHEET NO. OF SHEETS STA. 138+00.00 TO STA. 138+18.47

F.A.S. RTE.	SECTION	COUNTY	TOTAL SHEETS	SHEET NO.
*	(19,20)RS-2	**	231	127
CONTRACT NO. 64D72				
ILLINOIS FED. AID PROJECT				

\* 221,213 & 220  
 \*\* ROCK ISLAND & MERCER COUNTY