


DATE	
BY	
SURVEYED	
PLOTTED	
NOTE BOOK	
NO.	
AREAS CHECKED	

DATE	
BY	
SURVEYED	
PLOTTED	
NOTE BOOK	
NO.	
AREAS CHECKED	

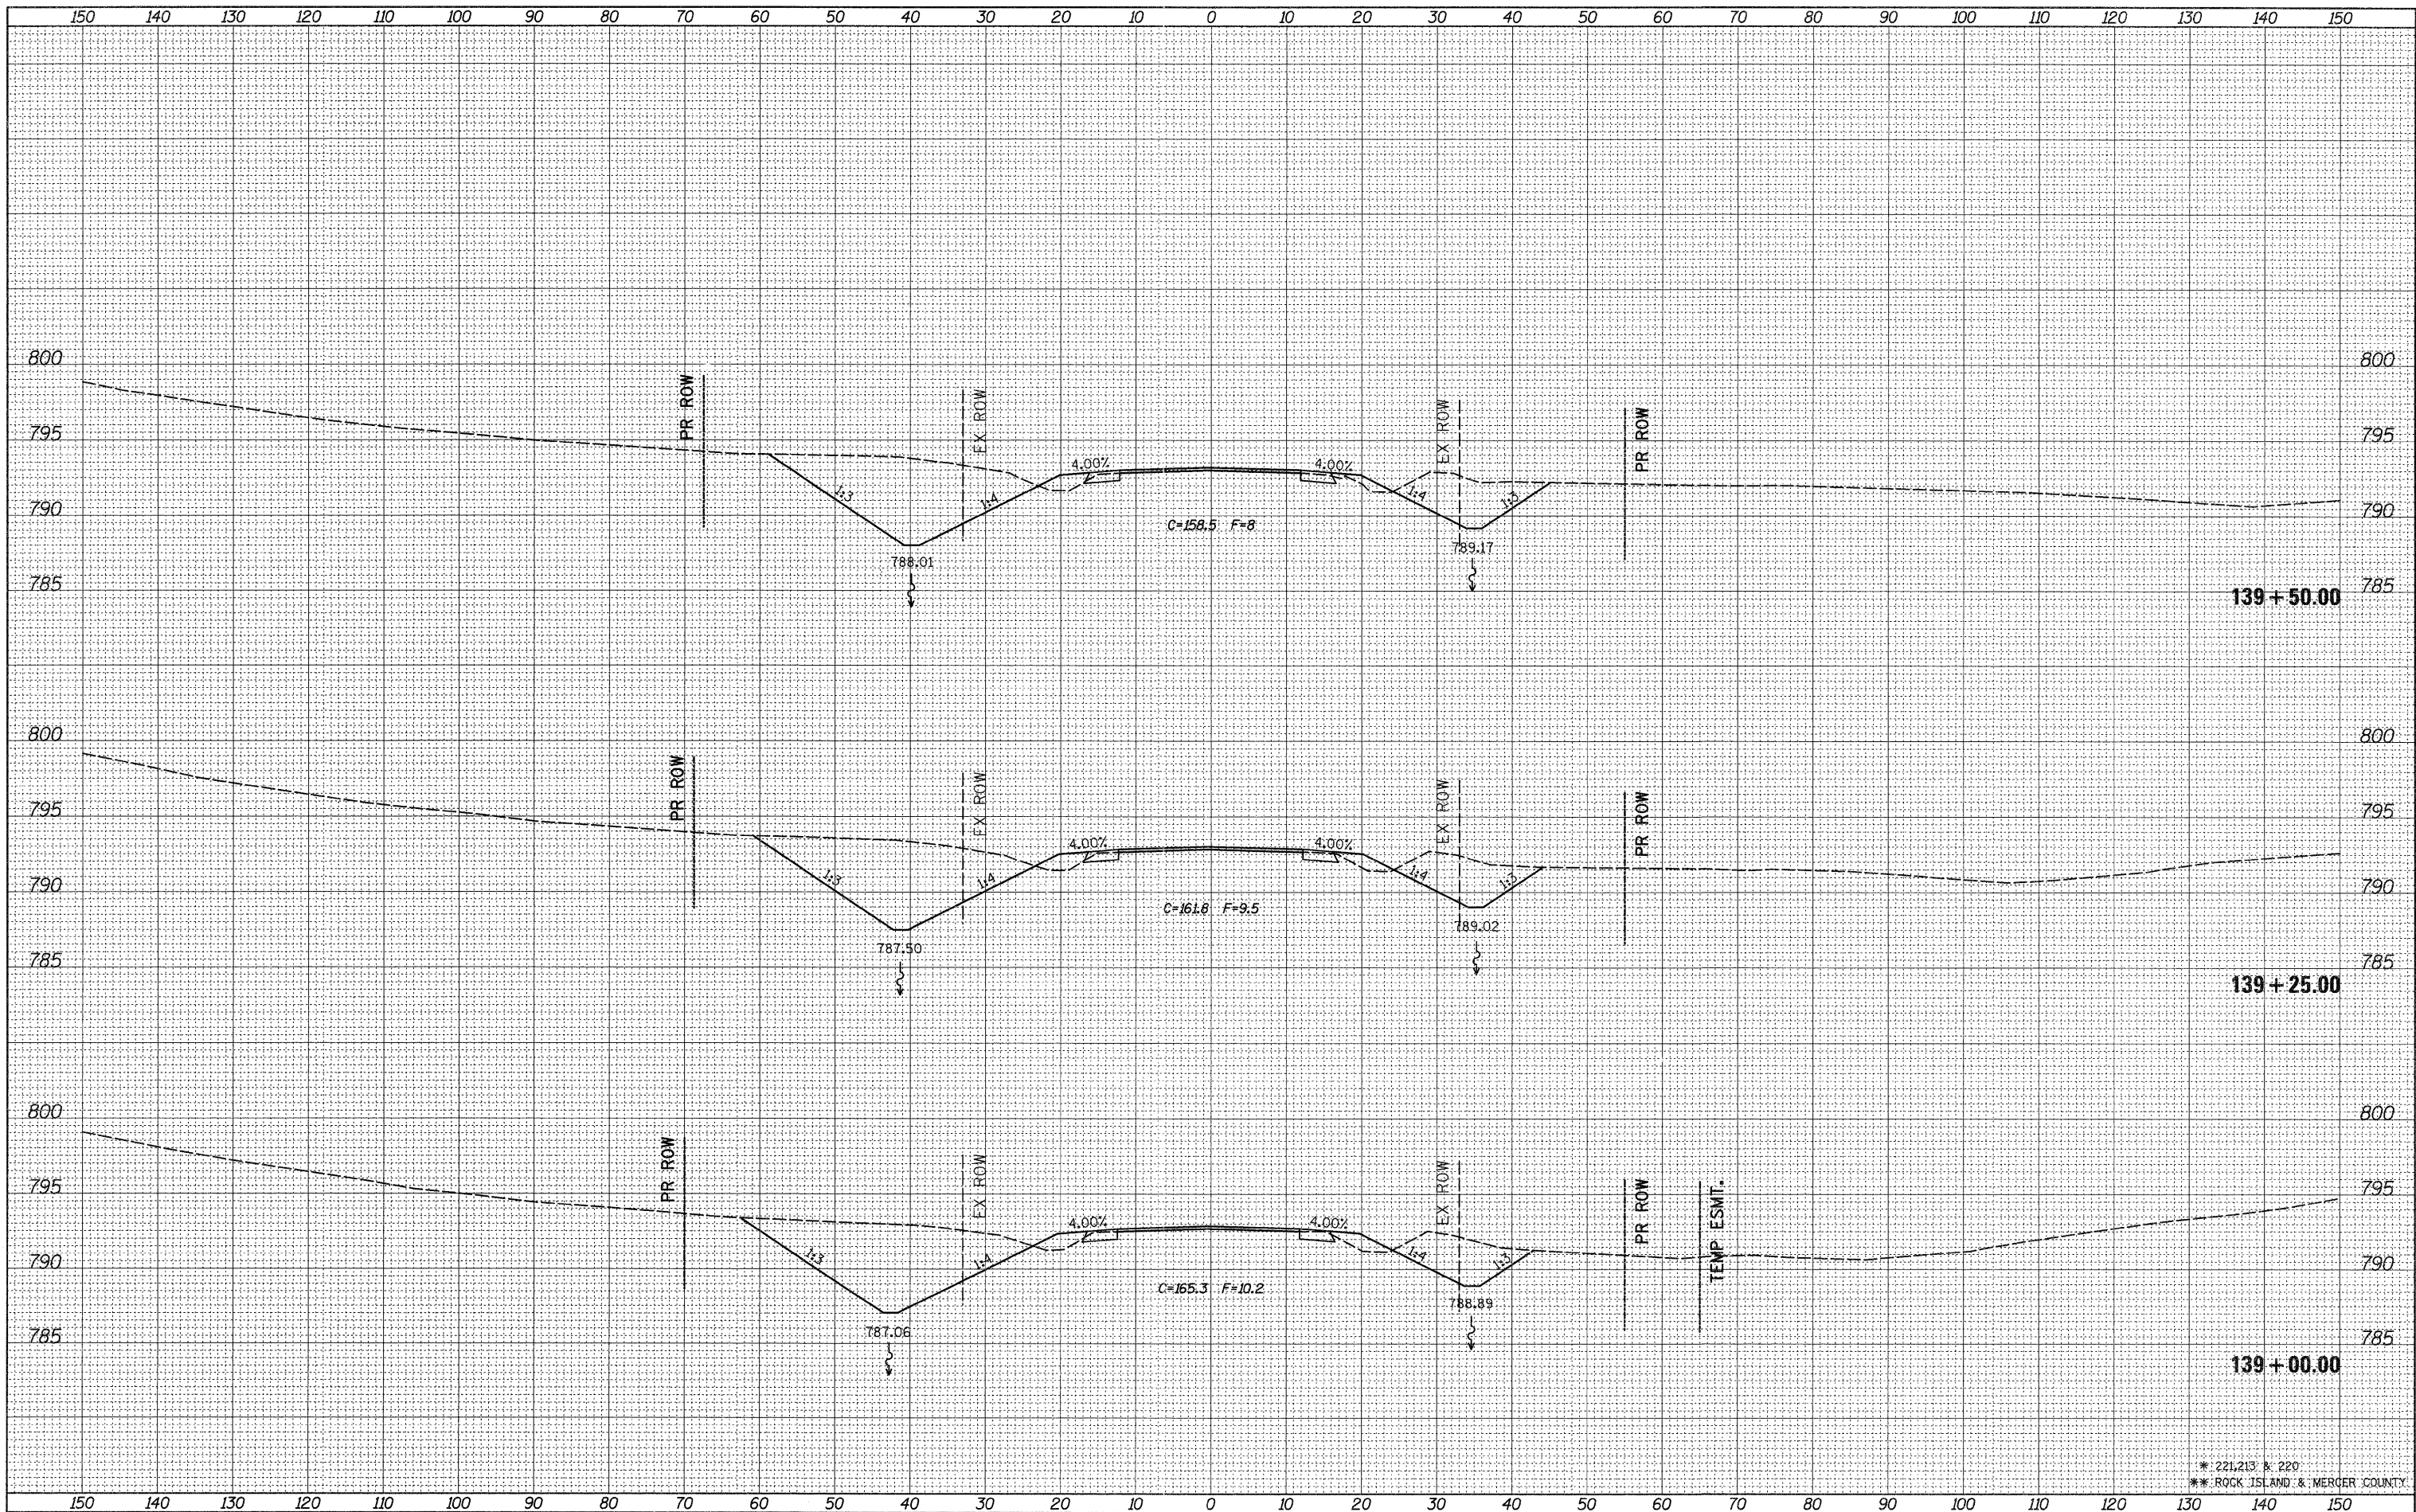

FILE NAME =
 c:\pwork\p1dot\grantpm\d0184077\0212307-ah\asm1.dgn

USER NAME = grantpm
 DESIGNED -
 DRAWN -
 CHECKED -
 PLOT SCALE = 10.0000' / 1" /
 PLOT DATE = Thu Jun 23 07:45:57 2011

REVISED -
 REVISED -
 REVISED -
 REVISED -

**STATE OF ILLINOIS
 DEPARTMENT OF TRANSPORTATION**

IL 94 CROSS SECTIONS

SCALE: SHEET NO. OF SHEETS STA. 139+00.00 TO STA. 139+50.00

F.A.S. RTE.	SECTION	COUNTY	TOTAL SHEETS	SHEET NO.
*	(19,20)RS-2	**	231	129
CONTRACT NO. 64D72			ILLINOIS FED. AID PROJECT	

* 221,213 & 220
 ** ROCK ISLAND & MERCER COUNTY