


DATE	
BY	
FINAL SURVEY	SURVEYED
NOTE BOOK NO.	PLOTTED
	TEMPLATE
	AREAS CHECKED

DATE	
BY	
ORIGINAL SURVEY	SURVEYED
NOTE BOOK NO.	PLOTTED
	TEMPLATE
	AREAS CHECKED

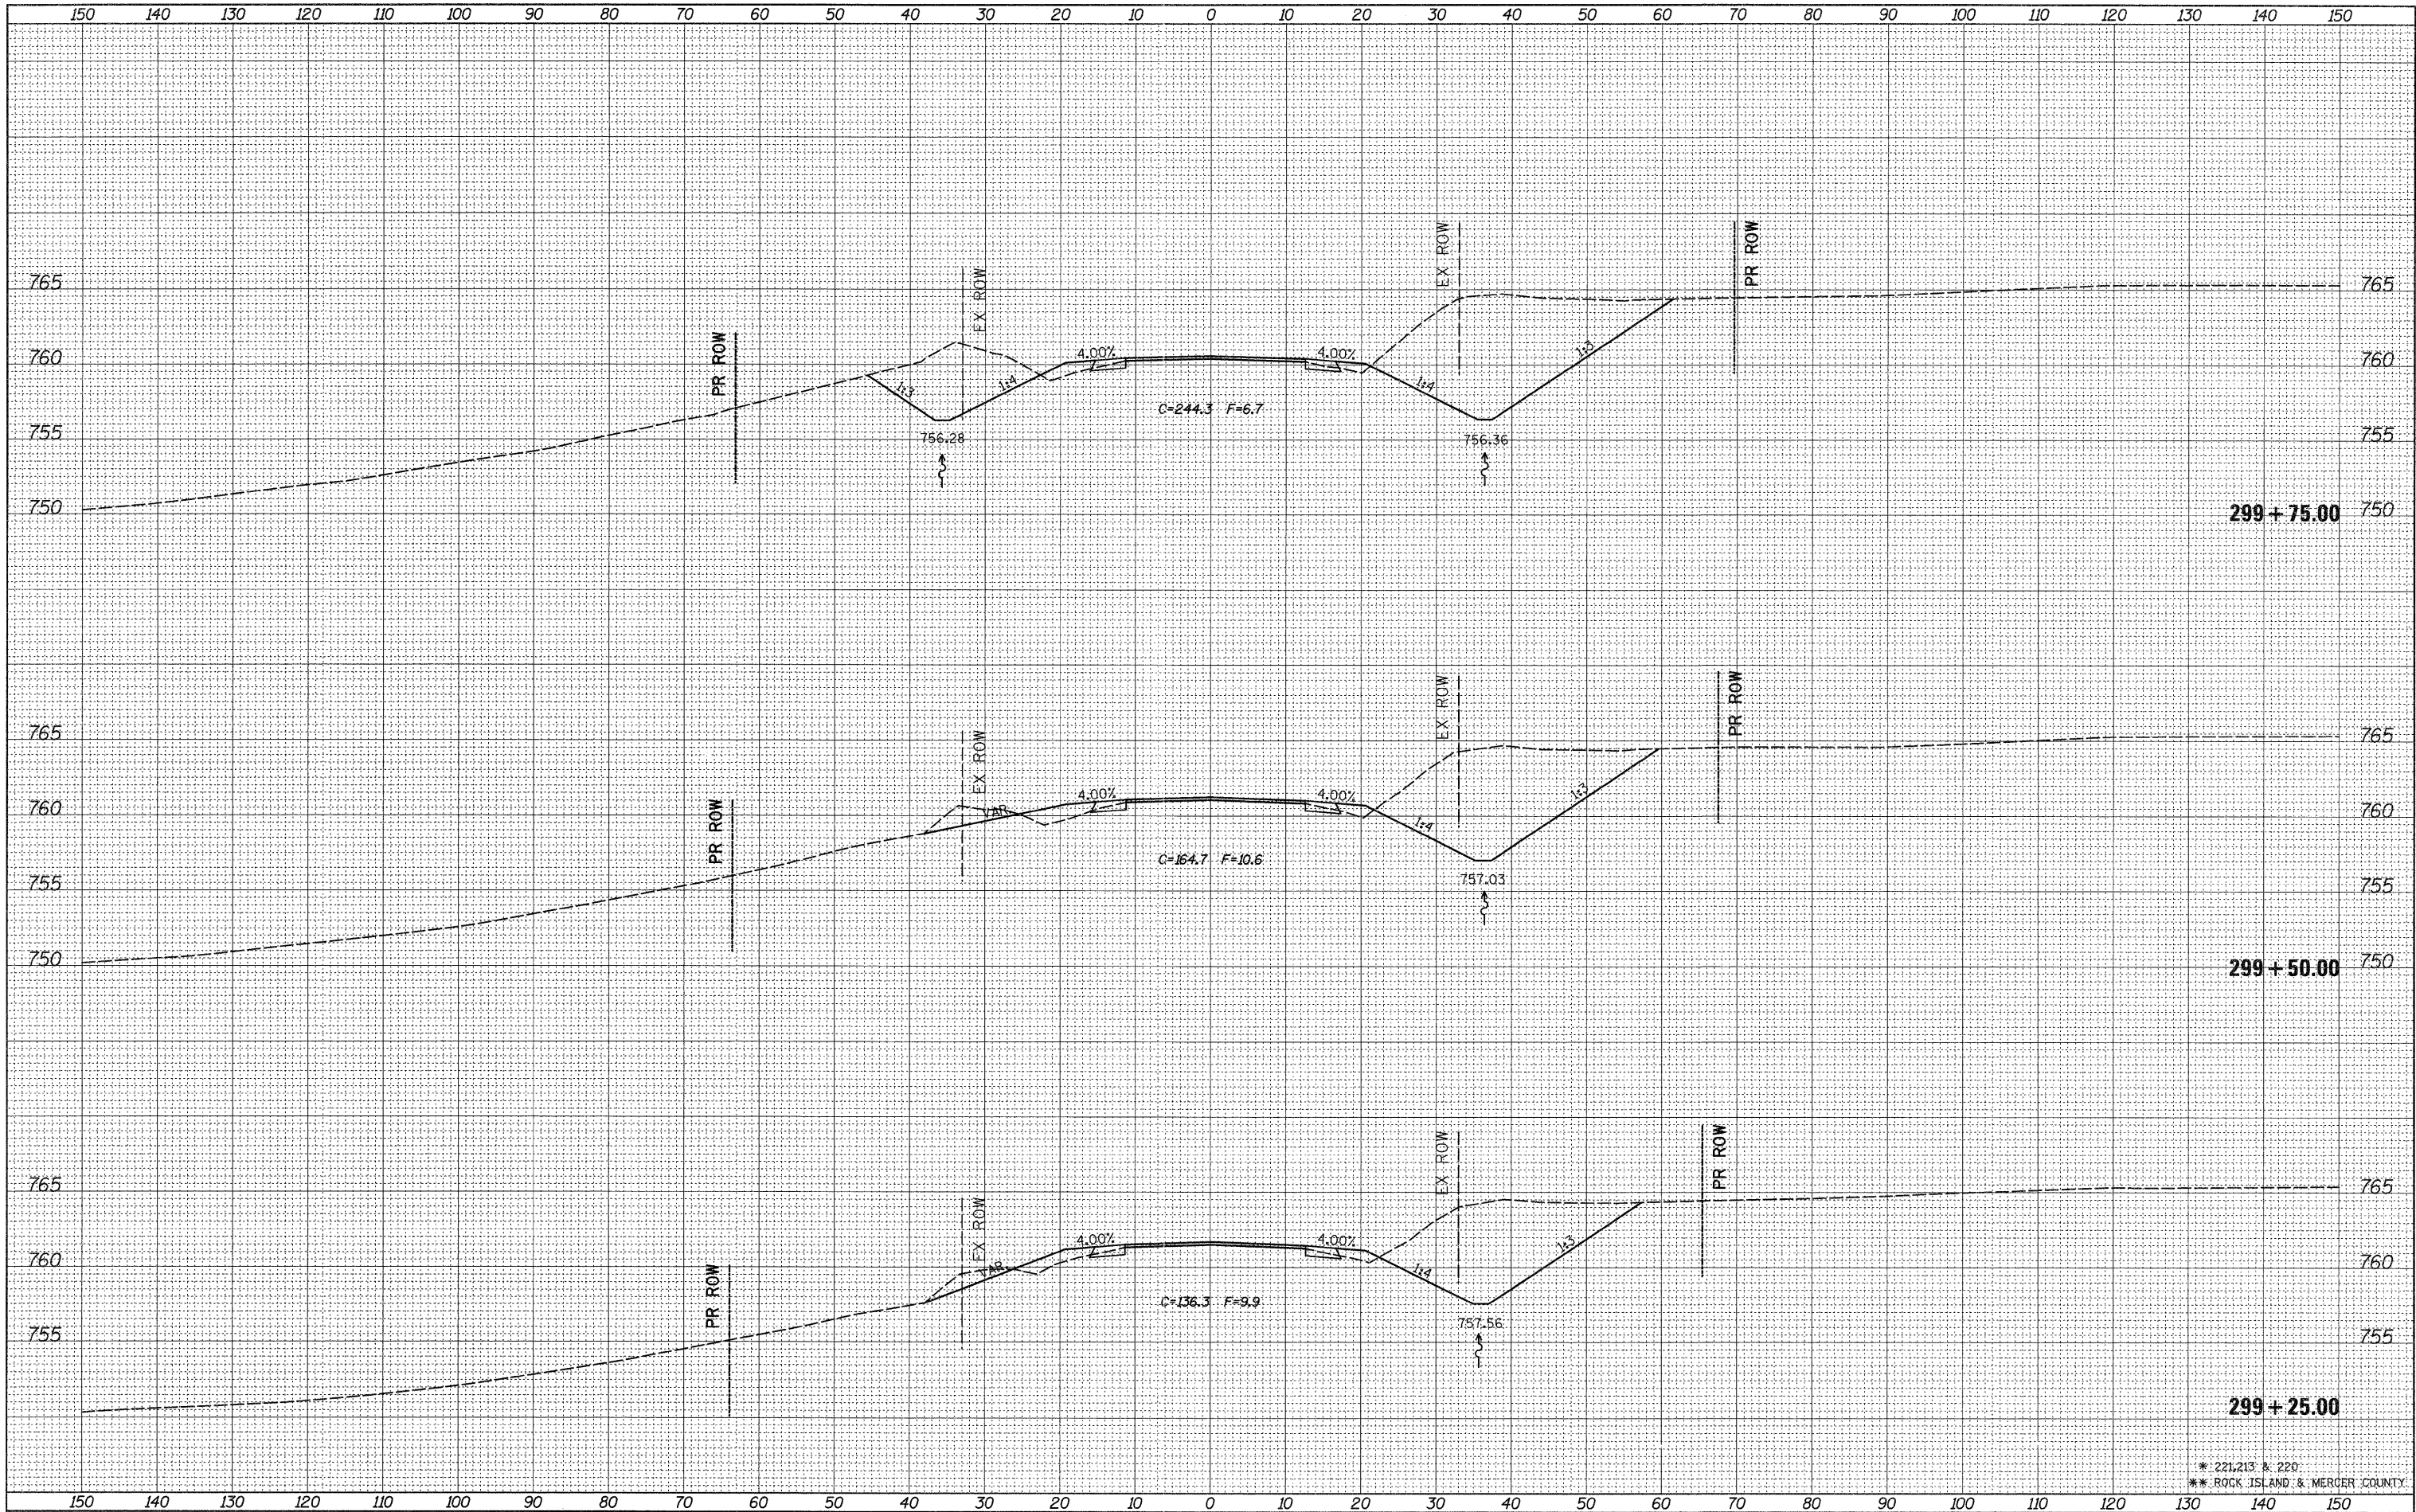

* 221,213 & 220
 ** ROCK ISLAND & MERCER COUNTY

FILE NAME =
 c:\pwork\p1\dot\grantpm\d0184077\0212307-sh1.xml.dgn

USER NAME = grantpm
 DESIGNED -
 DRAWN -
 CHECKED -
 DATE -

REVISED -
 REVISED -
 REVISED -
 REVISED -

**STATE OF ILLINOIS
 DEPARTMENT OF TRANSPORTATION**

IL 94 CROSS SECTIONS

SCALE: SHEET NO. OF SHEETS STA. 299+25.00 TO STA. 299+75.00

F.A.S. RTE.	SECTION	COUNTY	TOTAL SHEETS	SHEET NO.
*	(19,20)RS-2	**	231	139
CONTRACT NO. 64D72			ILLINOIS FED. AID PROJECT	