


DATE	
BY	
FINAL SURVEY	SURVEYED
NOTE BOOK NO.	PLOTTED
	TEMPLATE
	AREAS CHECKED

DATE	
BY	
ORIGINAL SURVEY	SURVEYED
NOTE BOOK NO.	PLOTTED
	TEMPLATE
	AREAS CHECKED

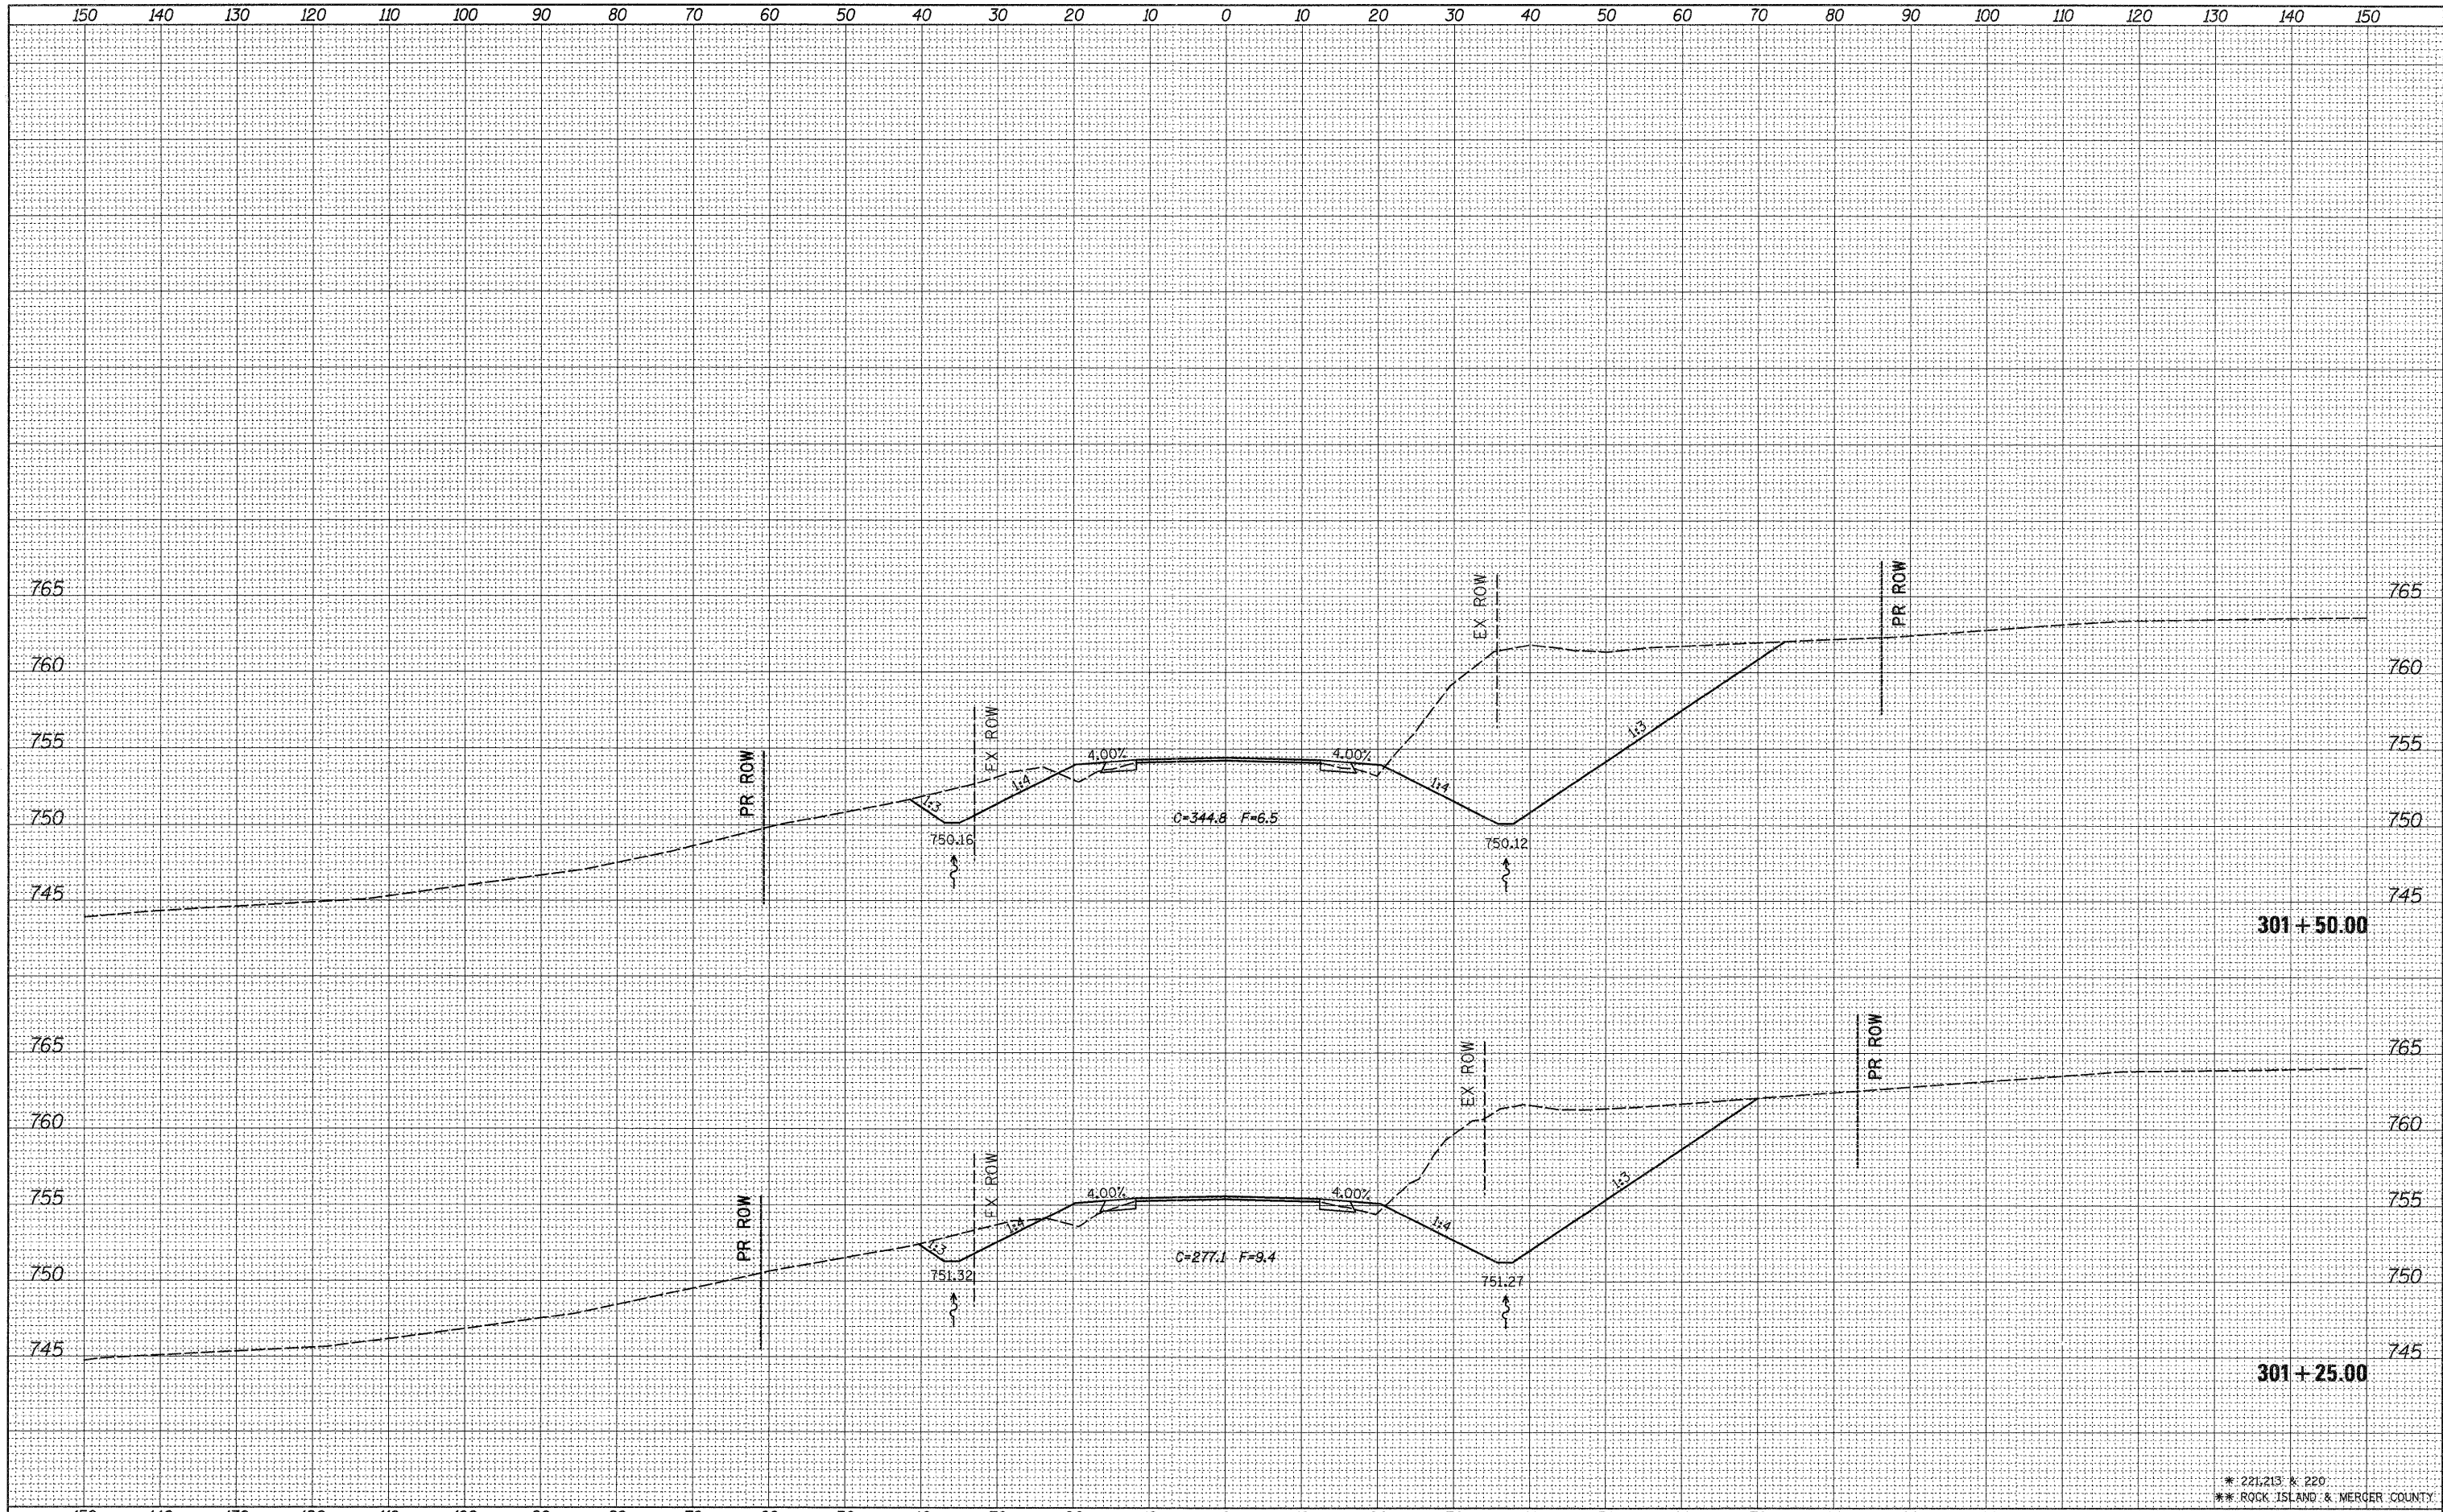

* 221.213' x 220'
 ** ROCK ISLAND & MERGER COUNTY

FILE NAME =
 ct:\pw\work\pwsdot\grantpm\d0184077\0212307-shd

USER NAME = grantpm
 xsm1.dgn
 PLOT SCALE = 18.0000' / in.
 PLOT DATE = Thu Jun 23 07:46:13 2011

DESIGNED -	REVISED -
DRAWN -	REVISED -
CHECKED -	REVISED -
DATE -	REVISED -

**STATE OF ILLINOIS
 DEPARTMENT OF TRANSPORTATION**

IL 94 CROSS SECTIONS

SCALE: SHEET NO. OF SHEETS STA. 301+25.00 TO STA. 301+50.00

F.A.S. RTE.	SECTION	COUNTY	TOTAL SHEETS	SHEET NO.
*	(19,20)RS-2	**	231	142
CONTRACT NO. 64D72				
ILLINOIS FED. AID PROJECT				