


| | |
|---------------|--|
| DATE | |
| BY | |
| FINAL SURVEY | |
| PLOTTED | |
| TEMPLATE | |
| NOTE BOOK | |
| NO. | |
| AREAS CHECKED | |

| | |
|-----------------|--|
| DATE | |
| BY | |
| ORIGINAL SURVEY | |
| PLOTTED | |
| TEMPLATE | |
| NOTE BOOK | |
| NO. | |
| AREAS CHECKED | |

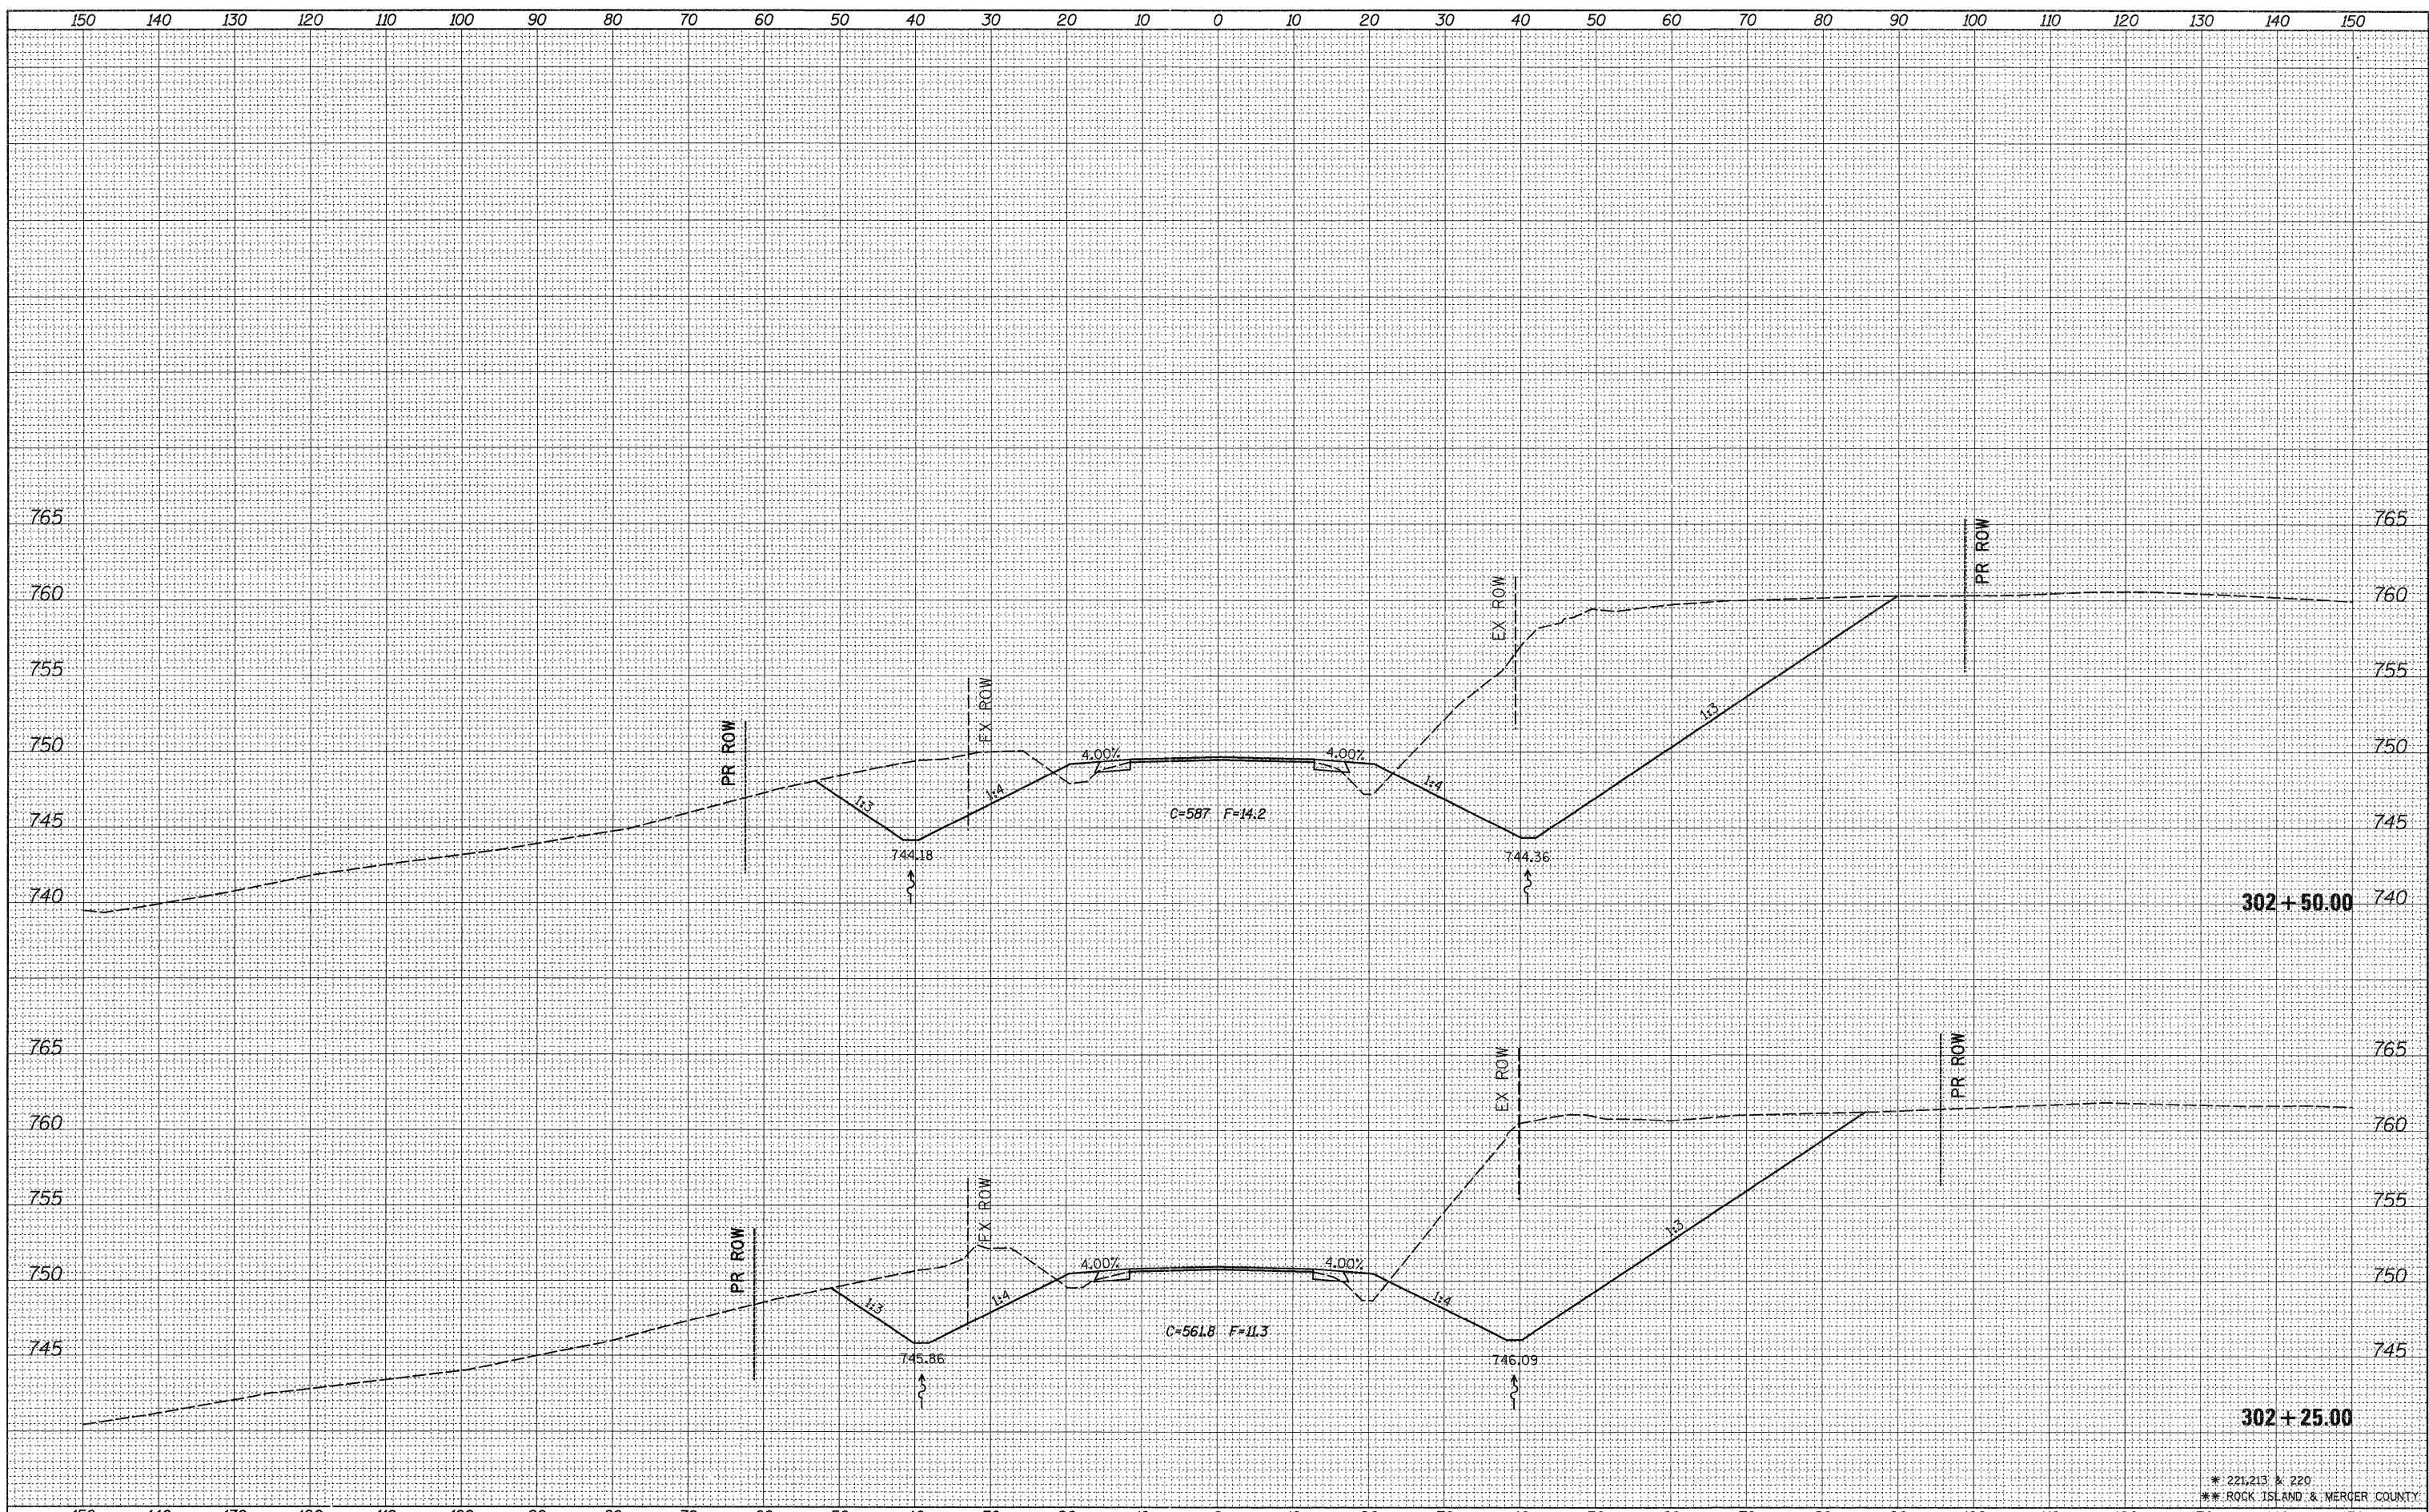

* 221.213 * 220
 ** ROCK ISLAND & MERCER COUNTY

| | | | | | | | | | | | |
|--|--------------------------------------|------------|-----------|---|-----------------------------|---|-------------|---------------------------|--------------|-----------|--|
| FILE NAME = | USER NAME = grantpm | DESIGNED - | REVISED - | STATE OF ILLINOIS DEPARTMENT OF TRANSPORTATION | IL 94 CROSS SECTIONS | F.A.S. RTE. | SECTION | COUNTY | TOTAL SHEETS | SHEET NO. | |
| ci:\pw_work\pwidot\grantpm\d0184077\0212307-sh | xsm1.dgn | DRAWN - | REVISED - | | | * | (19,20)RS-2 | ** | 231 | 144 | |
| | PLOT SCALE = 10.0000' / in. | CHECKED - | REVISED - | | | CONTRACT NO. 64D72 | | | | | |
| | PLOT DATE = Thu Jun 23 07:46:16 2011 | DATE - | REVISED - | | | SCALE: SHEET NO. OF SHEETS STA. 302+25.00 TO STA. 302+50.00 | | ILLINOIS FED. AID PROJECT | | | |