


BY	DATE
SURVEYED	
PLOTTED	
NOTE BOOK	
AREAS CHECKED	

BY	DATE
ORIGINAL SURVEY	
PLOTTED	
NOTE BOOK	
AREAS CHECKED	

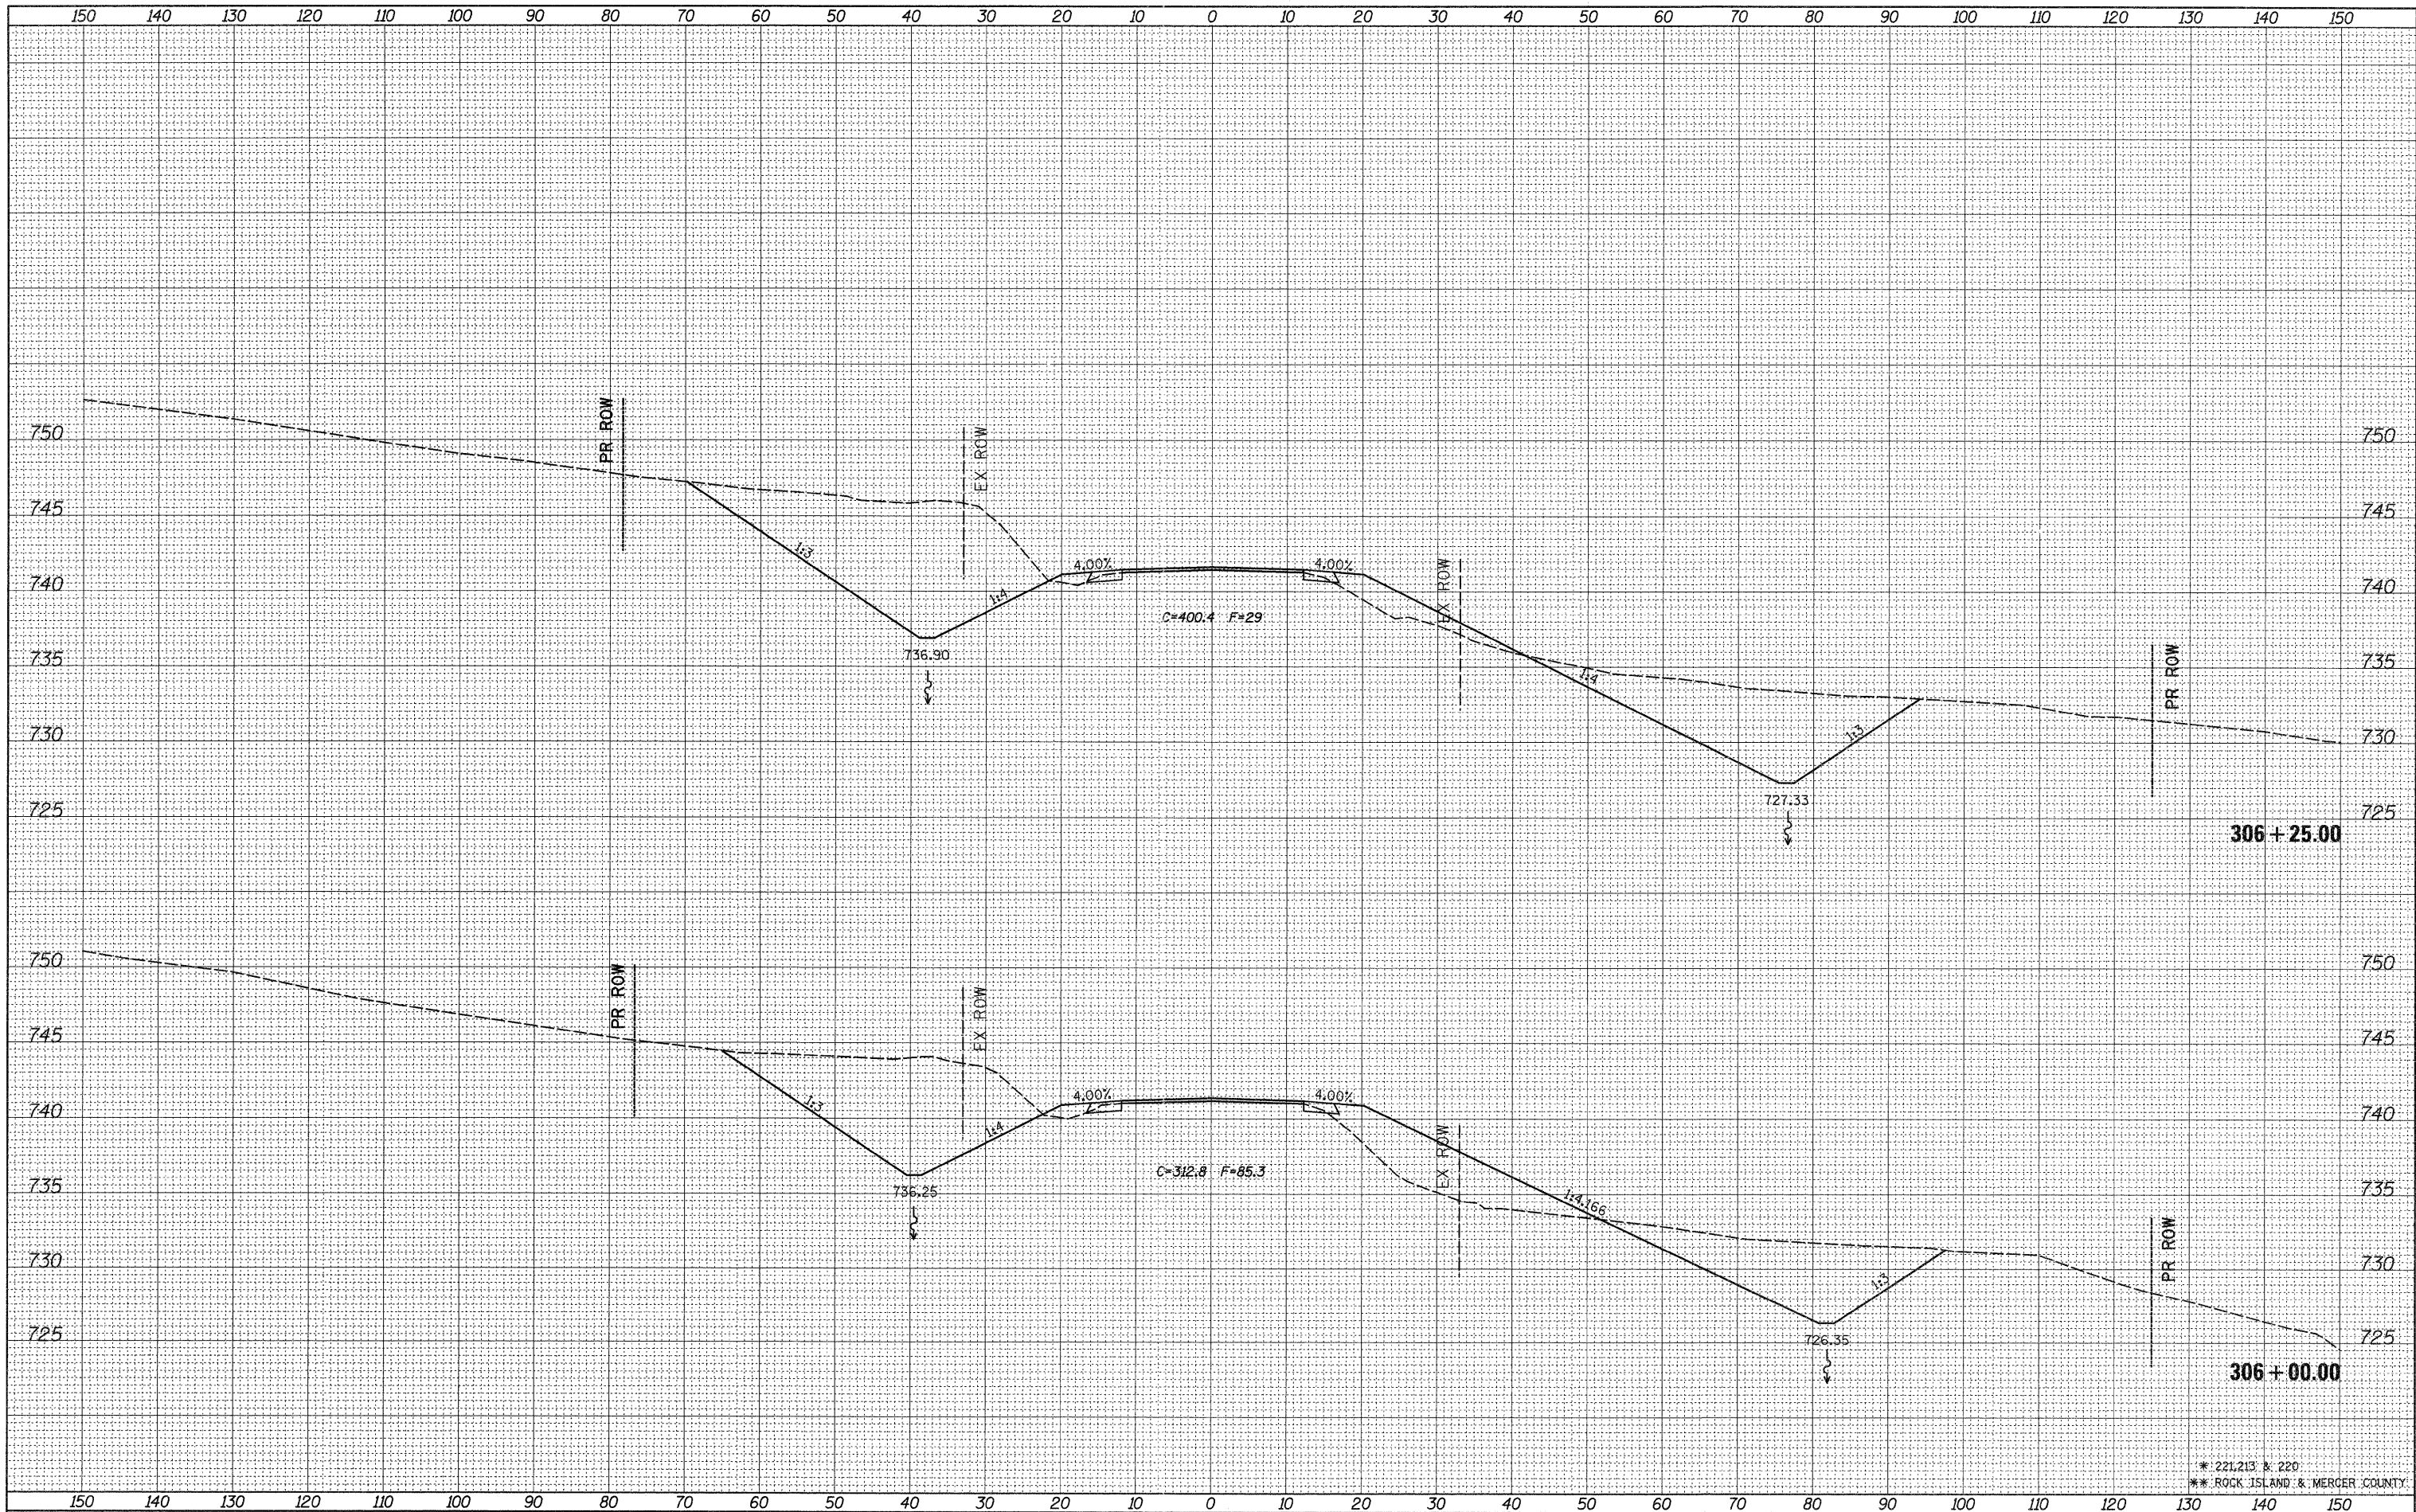

FILE NAME = c:\pw\work\p191dot\grantpm\d0184077\0212307-sh1.xml.dgn

USER NAME = grantpm
 DESIGNED -
 DRAWN -
 CHECKED -
 PLOT DATE = Thu Jun 23 07:46:24 2011

REVISIED -
 REVISIED -
 REVISIED -
 REVISIED -

STATE OF ILLINOIS
 DEPARTMENT OF TRANSPORTATION

IL 94 CROSS SECTIONS

SCALE: SHEET NO. OF SHEETS STA. 306+00.00 TO STA. 306+25.00

F.A.S. RTE.	SECTION	COUNTY	TOTAL SHEETS	SHEET NO.
*	(19,20)RS-2	**	231	151
CONTRACT NO. 64D72				
ILLINOIS FED. AID PROJECT				

* 221,213 & 220
 ** ROCK ISLAND & MERCER COUNTY