


BY	DATE

BY	DATE

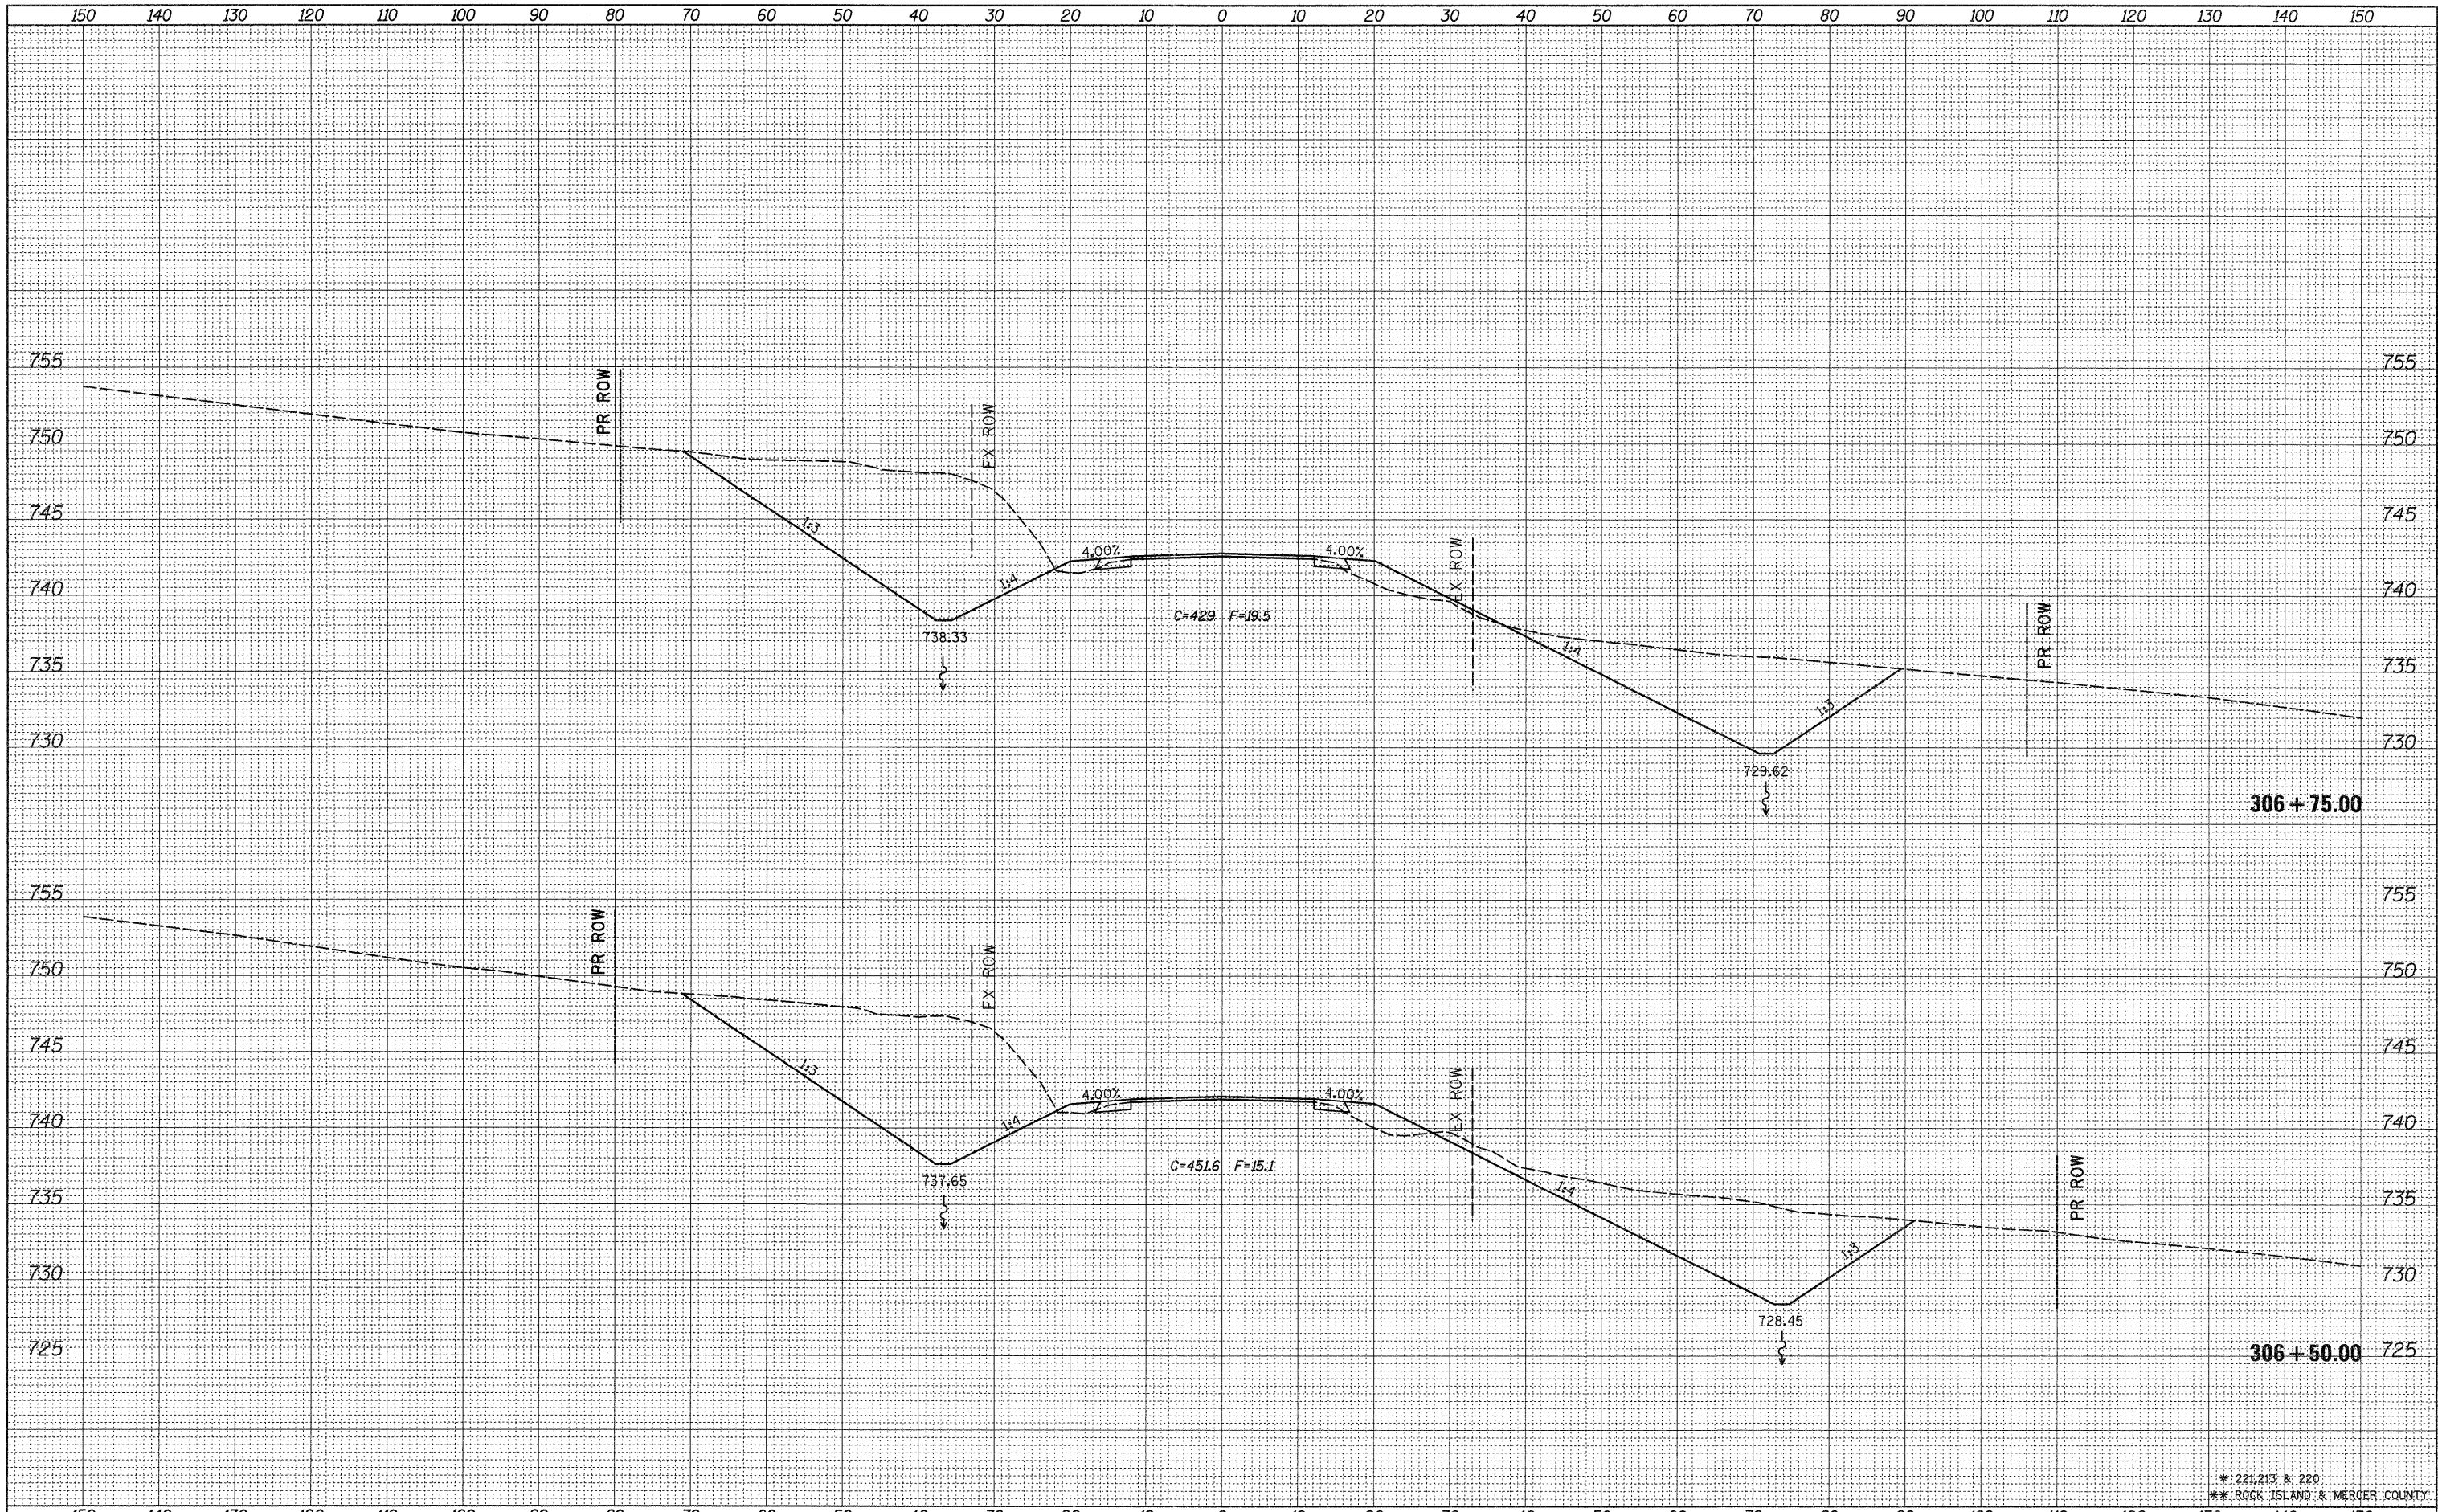

FILE NAME =
 c:\pw_work\p\widat\grantpm\0184077\0212307-shs.xml.dgn

USER NAME = grantpm
 DESIGNED -
 DRAWN -
 CHECKED -
 DATE -

DESIGNED -
 DRAWN -
 CHECKED -
 DATE -

REVISED -
 REVISED -
 REVISED -
 REVISED -

**STATE OF ILLINOIS
 DEPARTMENT OF TRANSPORTATION**

IL 94 CROSS SECTIONS

SCALE: SHEET NO. OF SHEETS STA. 306+50.00 TO STA. 306+75.00

F.A.S. RTE.	SECTION	COUNTY	TOTAL SHEETS	SHEET NO.
*	(19,20)RS-2	**	231	152
CONTRACT NO. 64D72			ILLINOIS FED. AID PROJECT	

* 221,213 & 220
 ** ROCK ISLAND & MERCER COUNTY