


|               |               |
|---------------|---------------|
| DATE          |               |
| BY            |               |
| FINAL SURVEY  | SURVEYED      |
| NOTE BOOK NO. | PLOTTED       |
|               | TEMPLATE      |
|               | AREAS CHECKED |

|                 |               |
|-----------------|---------------|
| DATE            |               |
| BY              |               |
| ORIGINAL SURVEY | SURVEYED      |
| NOTE BOOK NO.   | PLOTTED       |
|                 | TEMPLATE      |
|                 | AREAS CHECKED |

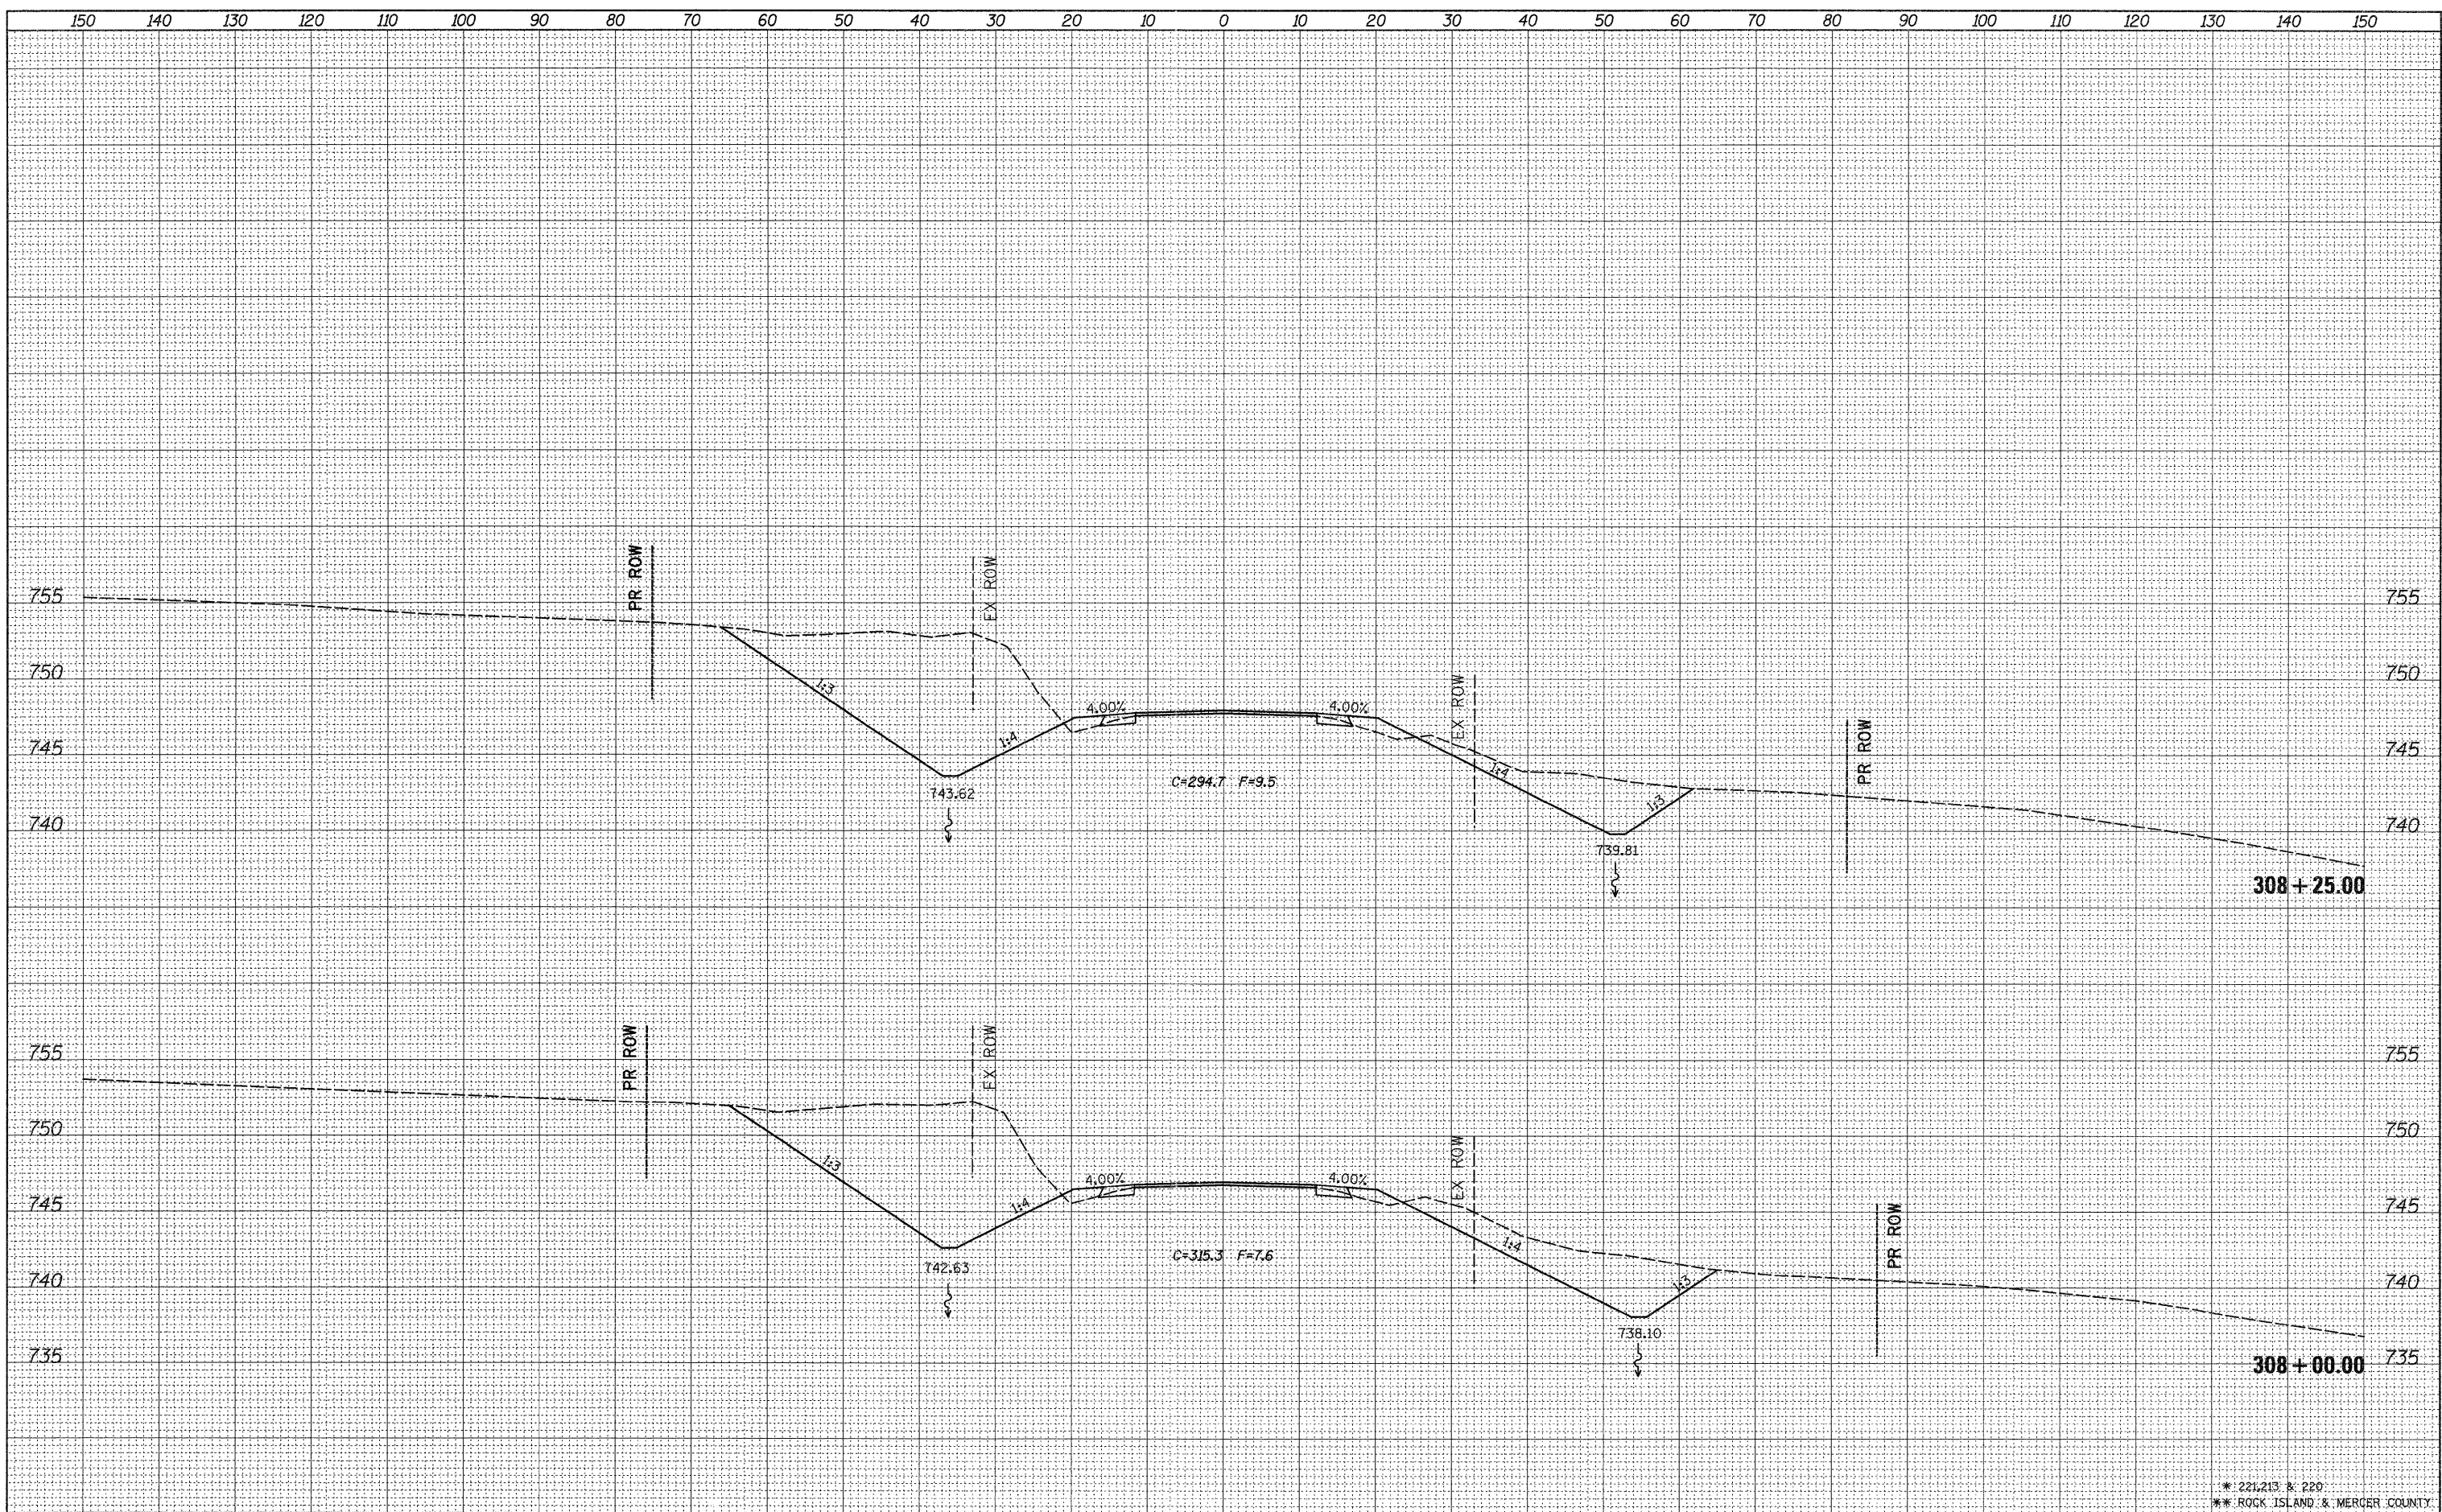

\* 221,213 & 220  
 \*\* ROCK ISLAND & MERCER COUNTY

|  |                                      |            |           |   |                             |                    |                     |                                  |              |           |
|--|--------------------------------------|------------|-----------|---|-----------------------------|--------------------|---------------------|----------------------------------|--------------|-----------|
| FILE NAME =                                    | USER NAME = grantpm                  | DESIGNED - | REVISED - | <b>STATE OF ILLINOIS</b><br><b>DEPARTMENT OF TRANSPORTATION</b> | <b>IL 94 CROSS SECTIONS</b> | F.A.S. RTE.        | SECTION             | COUNTY                           | TOTAL SHEETS | SHEET NO. |
| ci:\pw_work\pwwdot\grantpm\d8184077\0212307-sh | xsmLdgn                              | DRAWN -    | REVISED - |   |                             | *                  | (19,20)RS-2         | **                               | 231          | 155       |
|  | PLOT SCALE = 10.0000' / in.          | CHECKED -  | REVISED - |   |                             | CONTRACT NO. 64D72 |                     | ILLINOIS FED. AID PROJECT        |              |           |
|  | PLOT DATE = Thu Jun 23 07:46:29 2011 | DATE -     | REVISED - |   |                             | SCALE:             | SHEET NO. OF SHEETS | STA. 308+00.00 TO STA. 308+25.00 |              |           |