


DATE	
BY	
FINAL SURVEY	SURVEYED
NOTE BOOK	PLOTTED
NO.	TEMPLATE
	AREAS CHECKED

DATE	
BY	
ORIGINAL SURVEY	SURVEYED
NOTE BOOK	PLOTTED
NO.	TEMPLATE
	AREAS CHECKED

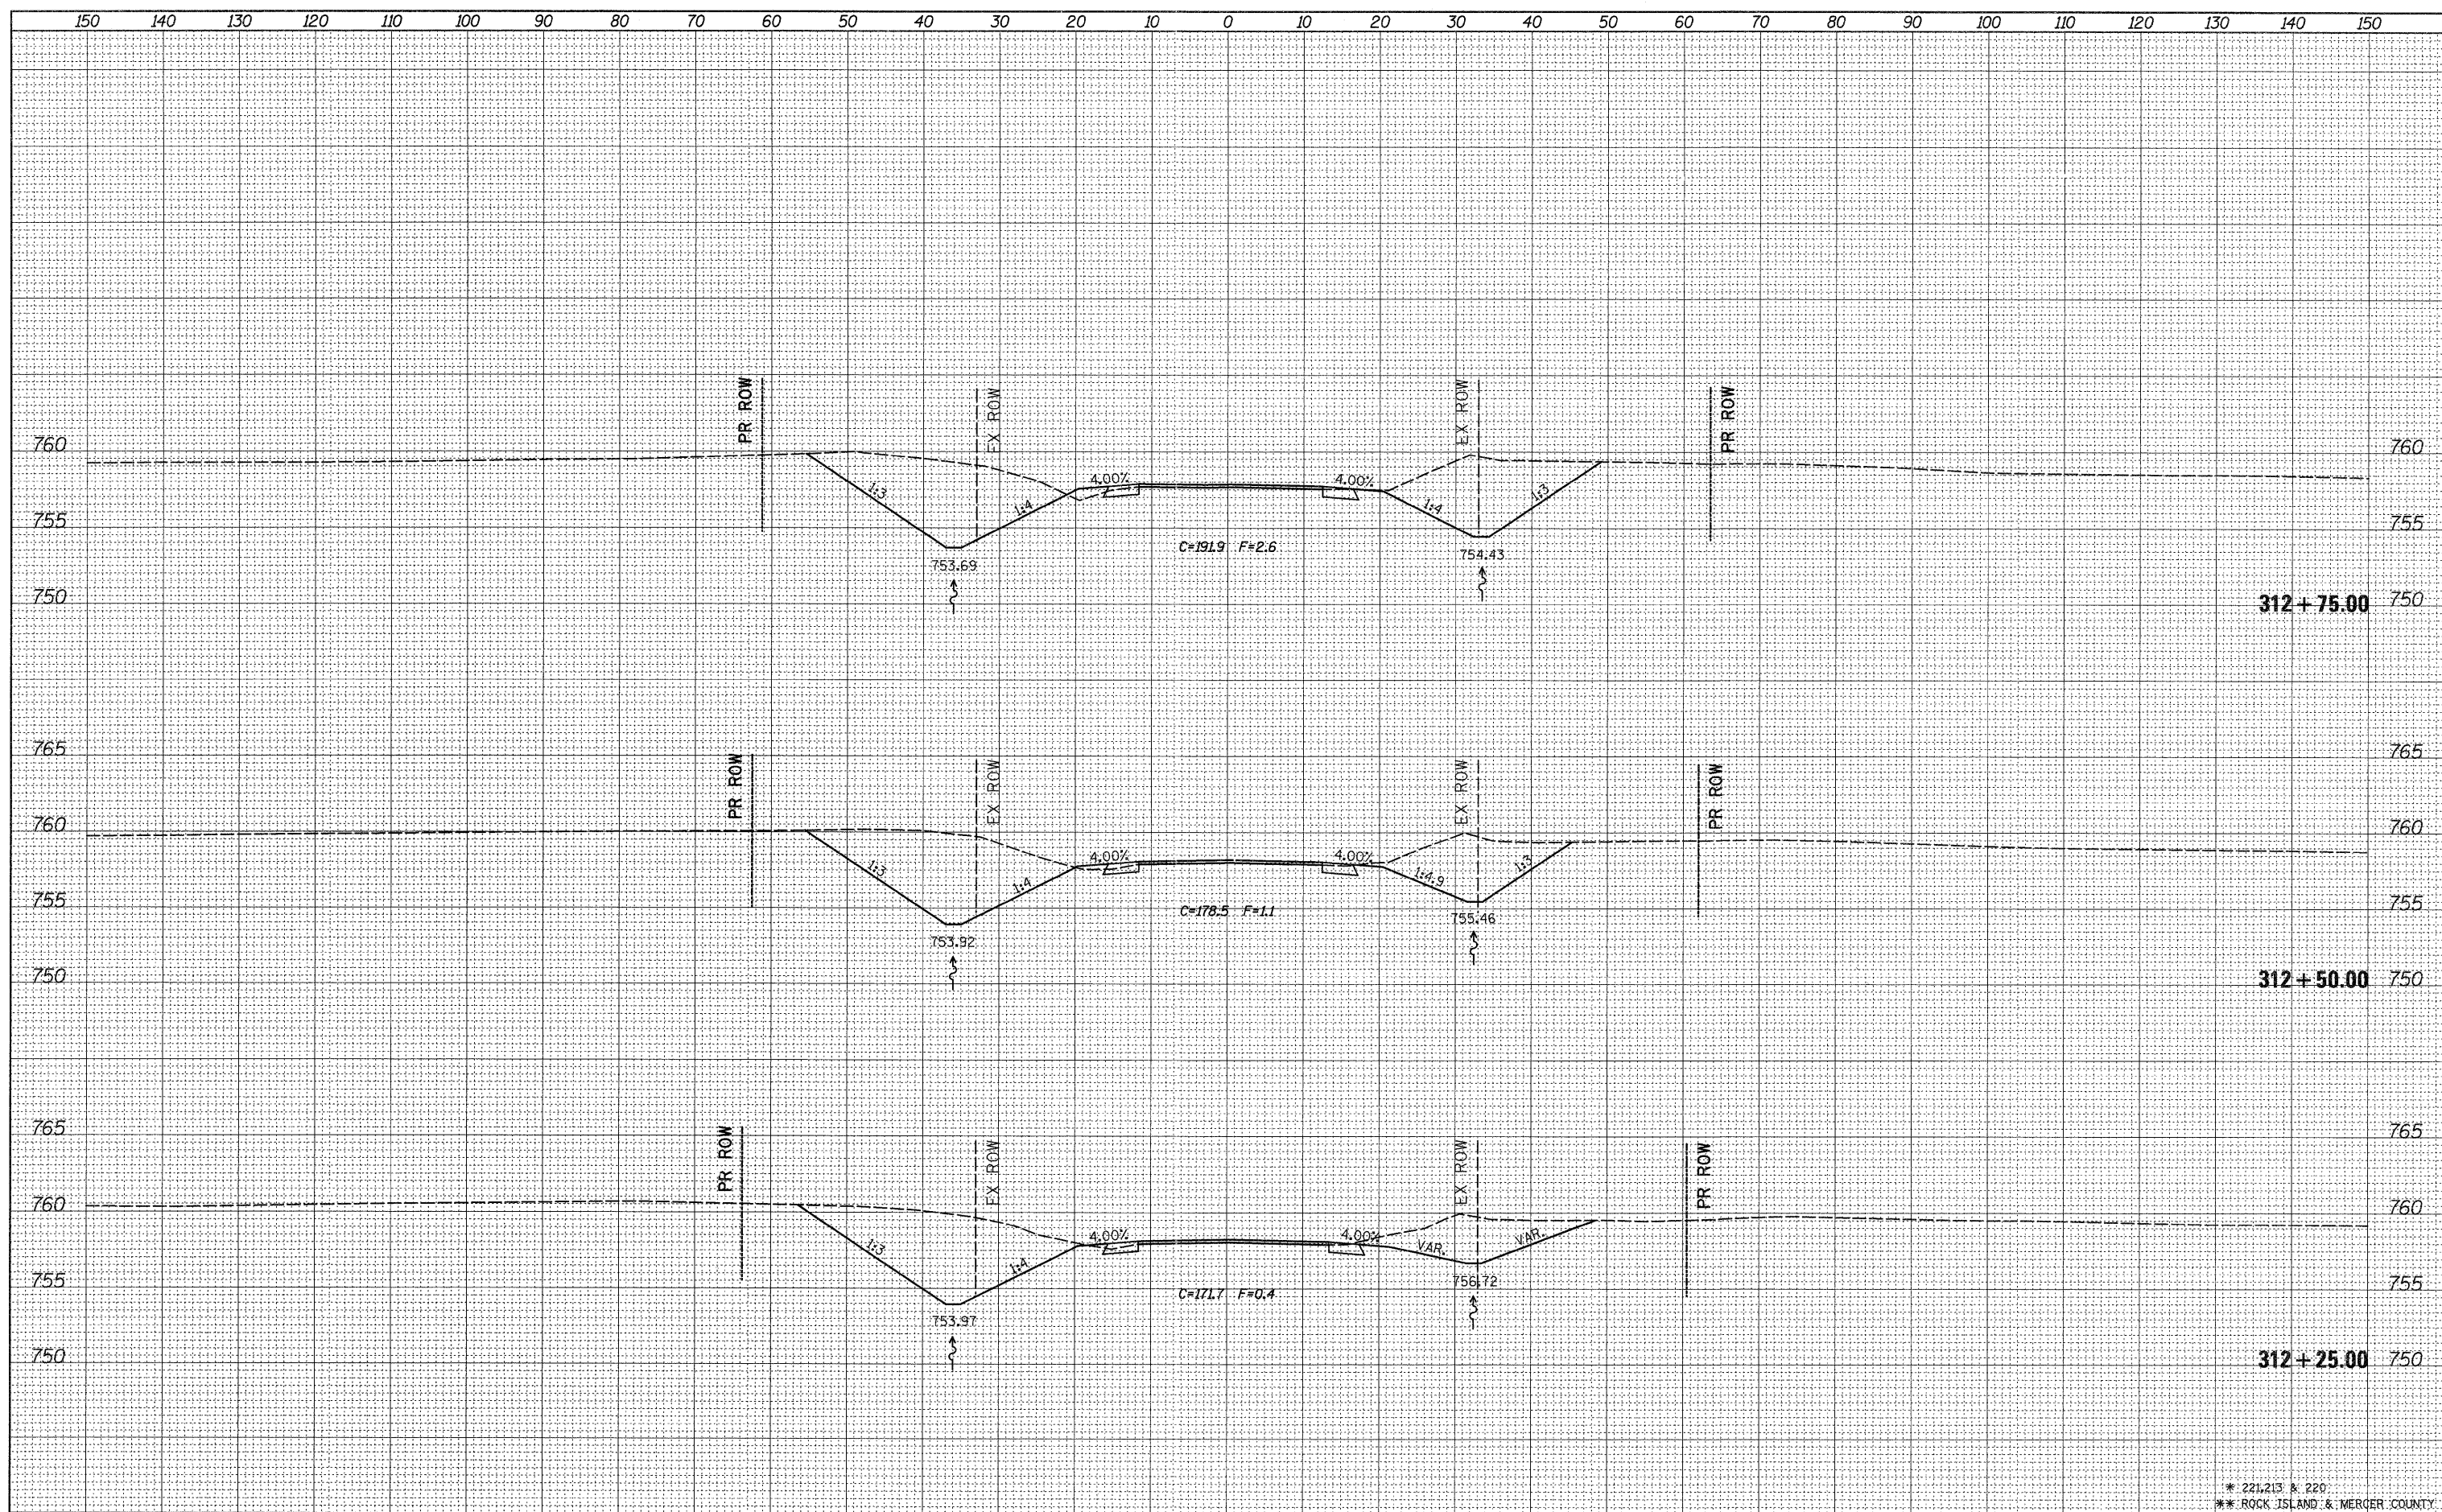

* 221.213 & 220
 ** ROCK ISLAND & MERCER COUNTY

FILE NAME =	USER NAME = grantpm	DESIGNED -	REVISED -	STATE OF ILLINOIS DEPARTMENT OF TRANSPORTATION	IL 94 CROSS SECTIONS	F.A.S. RTE.	SECTION	COUNTY	TOTAL SHEETS	SHEET NO.	
ce:\pw_work\puidot\grantpm\d0184877\0212387-sh	xsm1.dgn	DRAWN -	REVISED -			*	(19,20)RS-2	**	231	161	
	PLOT SCALE = 10.0000' / 1"	CHECKED -	REVISED -			SCALE: SHEET NO. OF SHEETS STA. 312+25.00 TO STA. 312+75.00					
	PLOT DATE = Thu Jun 23 07:46:37 2011	DATE -	REVISED -			CONTRACT NO. 64D72 ILLINOIS FED. AID PROJECT					