


DATE	
BY	
SURVEYED	
PLOTTED	
NOTE BOOK	
NO.	
AREAS CHECKED	

DATE	
BY	
SURVEYED	
PLOTTED	
NOTE BOOK	
NO.	
AREAS CHECKED	

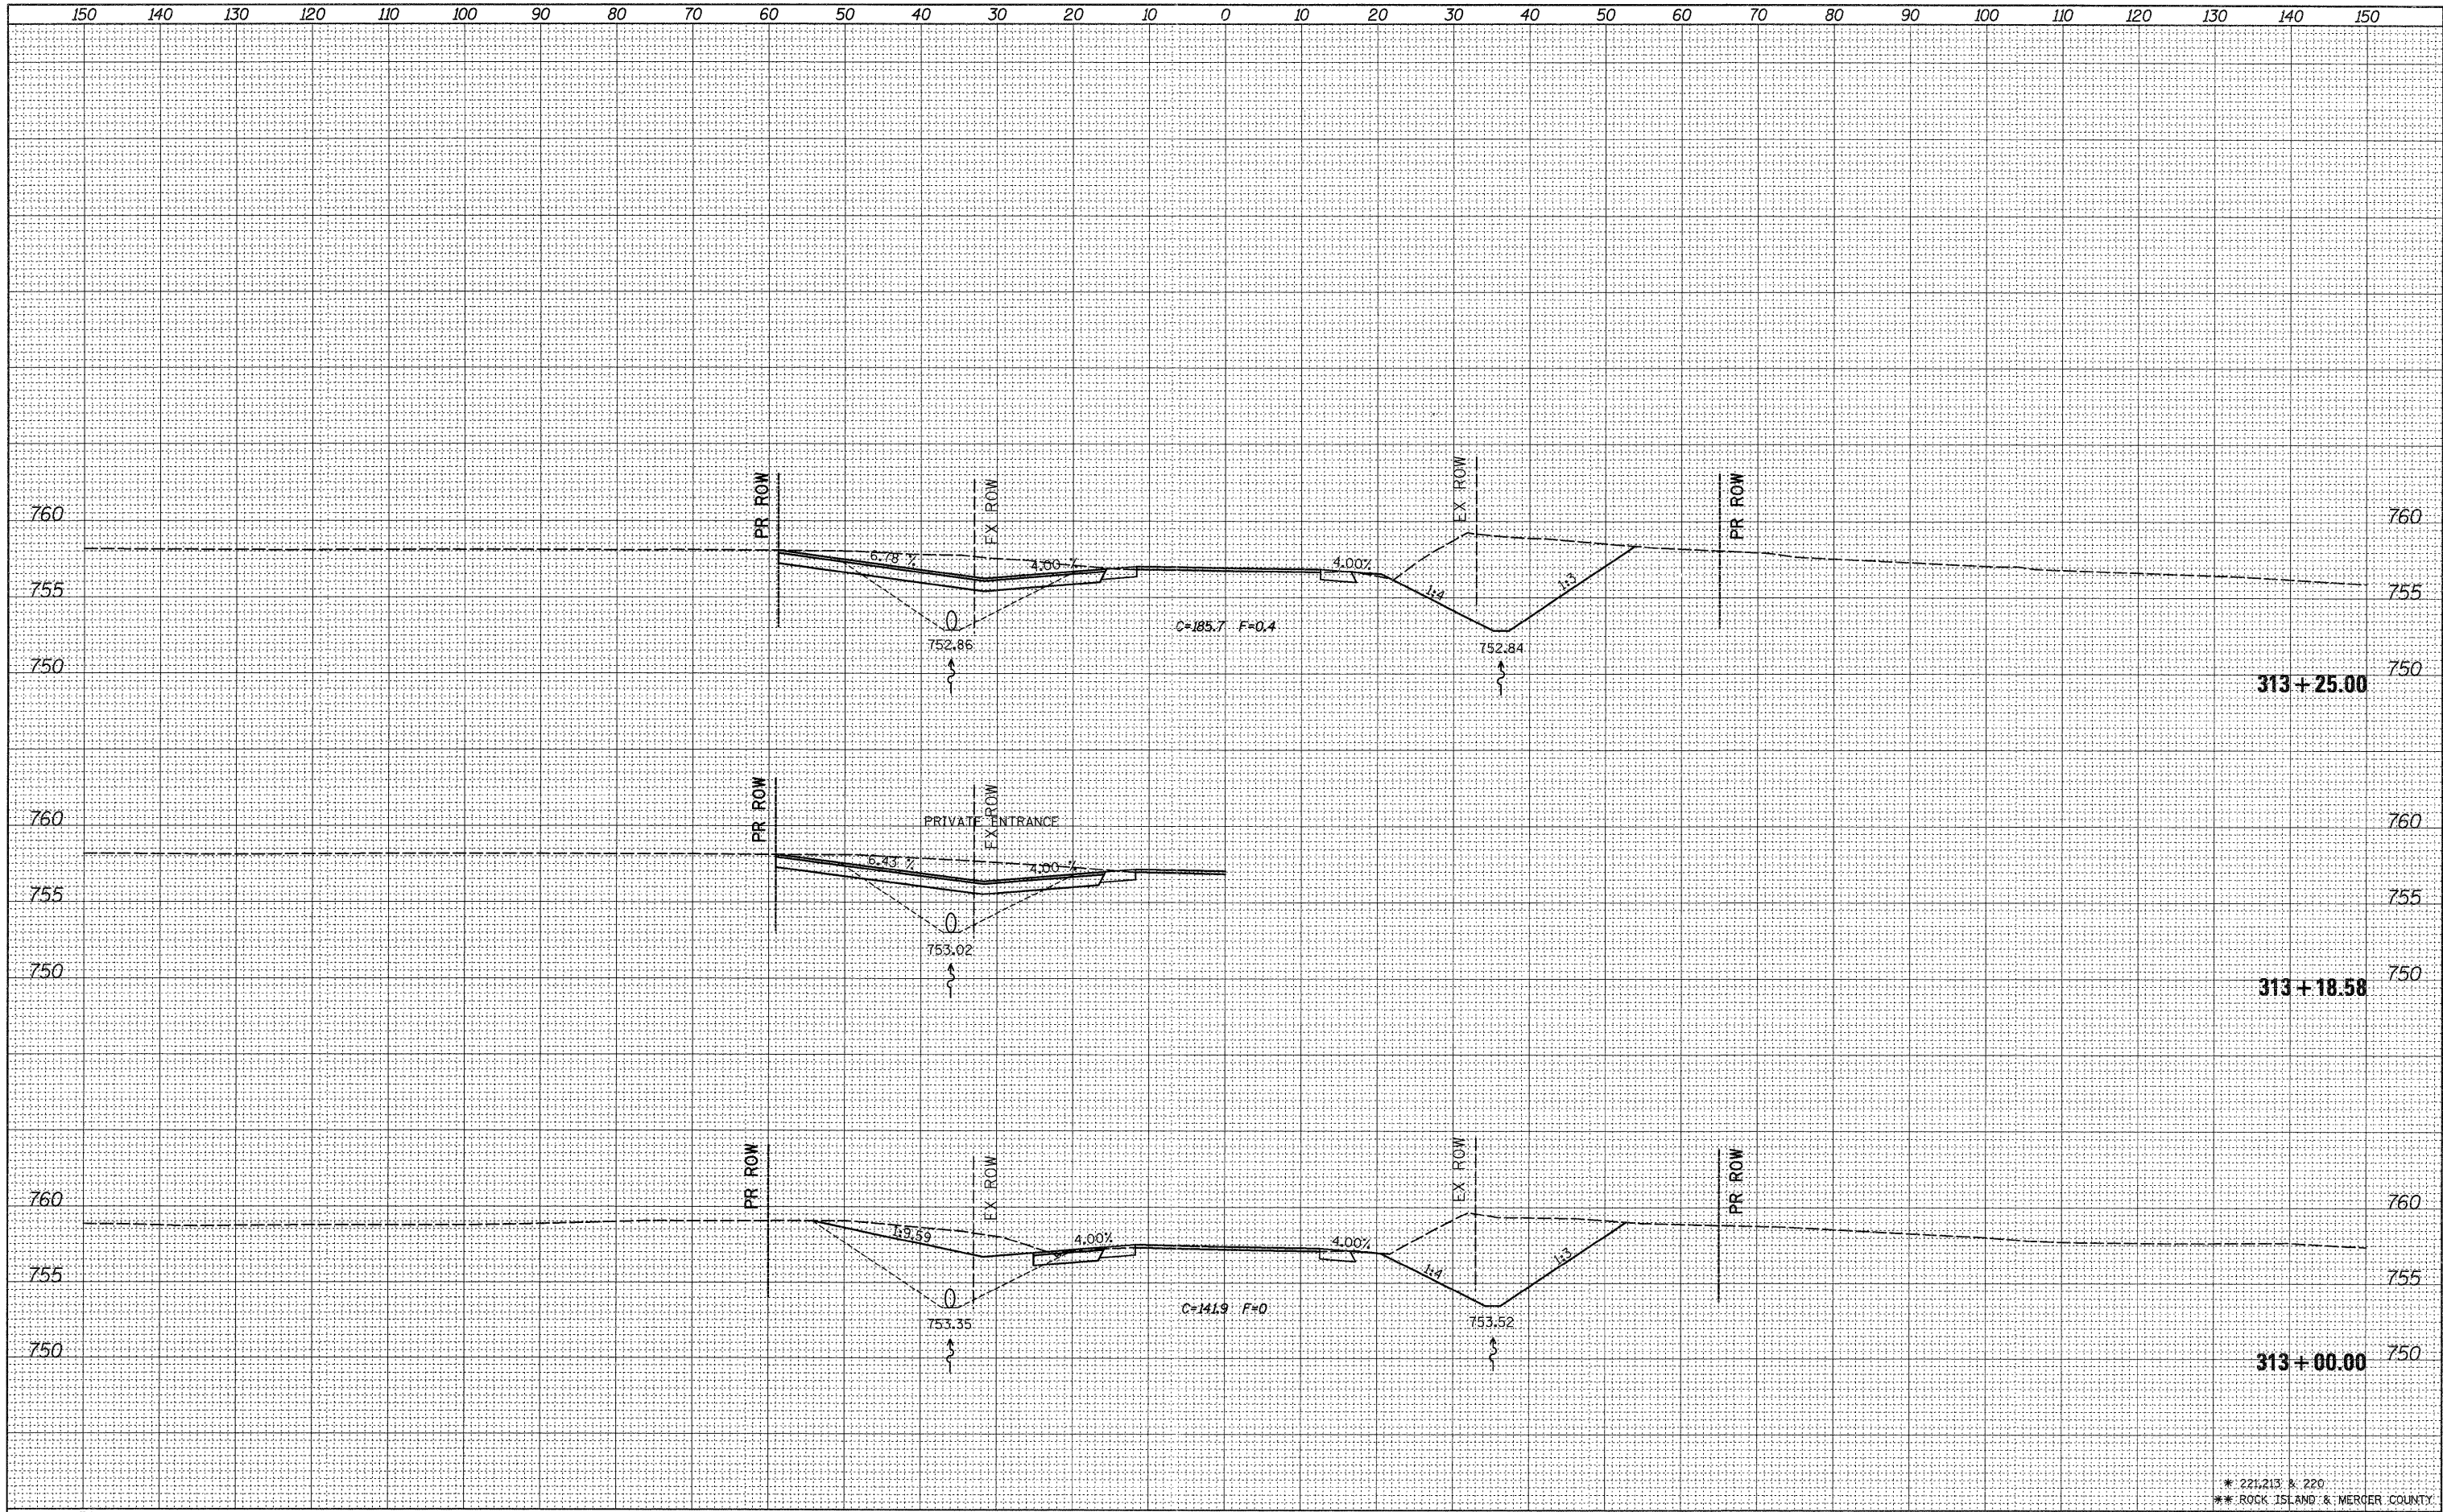

* 221,213 & 220
 ** ROCK ISLAND & MERGER COUNTY

FILE NAME =	USER NAME = grantpm	DESIGNED -	REVISED -	STATE OF ILLINOIS DEPARTMENT OF TRANSPORTATION	IL 94 CROSS SECTIONS	F.A.S. RTE.	SECTION	COUNTY	TOTAL SHEETS	SHEET NO.
ci:\pw_work\pwr\dot\grantpm\d0184077\0212307-shd	xsm1.dgn	DRAWN -	REVISED -			*	(19,20)RS-2	**	231	162
	PLOT SCALE = 18.0000' / in.	CHECKED -	REVISED -			CONTRACT NO. 64D72				
	PLOT DATE = Thu Jun 23 07:46:38 2011	DATE -	REVISED -			SCALE:	SHEET NO. OF SHEETS	STA. 313+00.00 TO STA. 313+25.00	ILLINOIS FED. AID PROJECT	