


BY	DATE
FINAL SURVEY	SURVEYED
NOTE BOOK	PLOTTED
NO.	TEMPLATE
	AREAS CHECKED

BY	DATE
ORIGINAL SURVEY	SURVEYED
NOTE BOOK	PLOTTED
NO.	TEMPLATE
	AREAS CHECKED

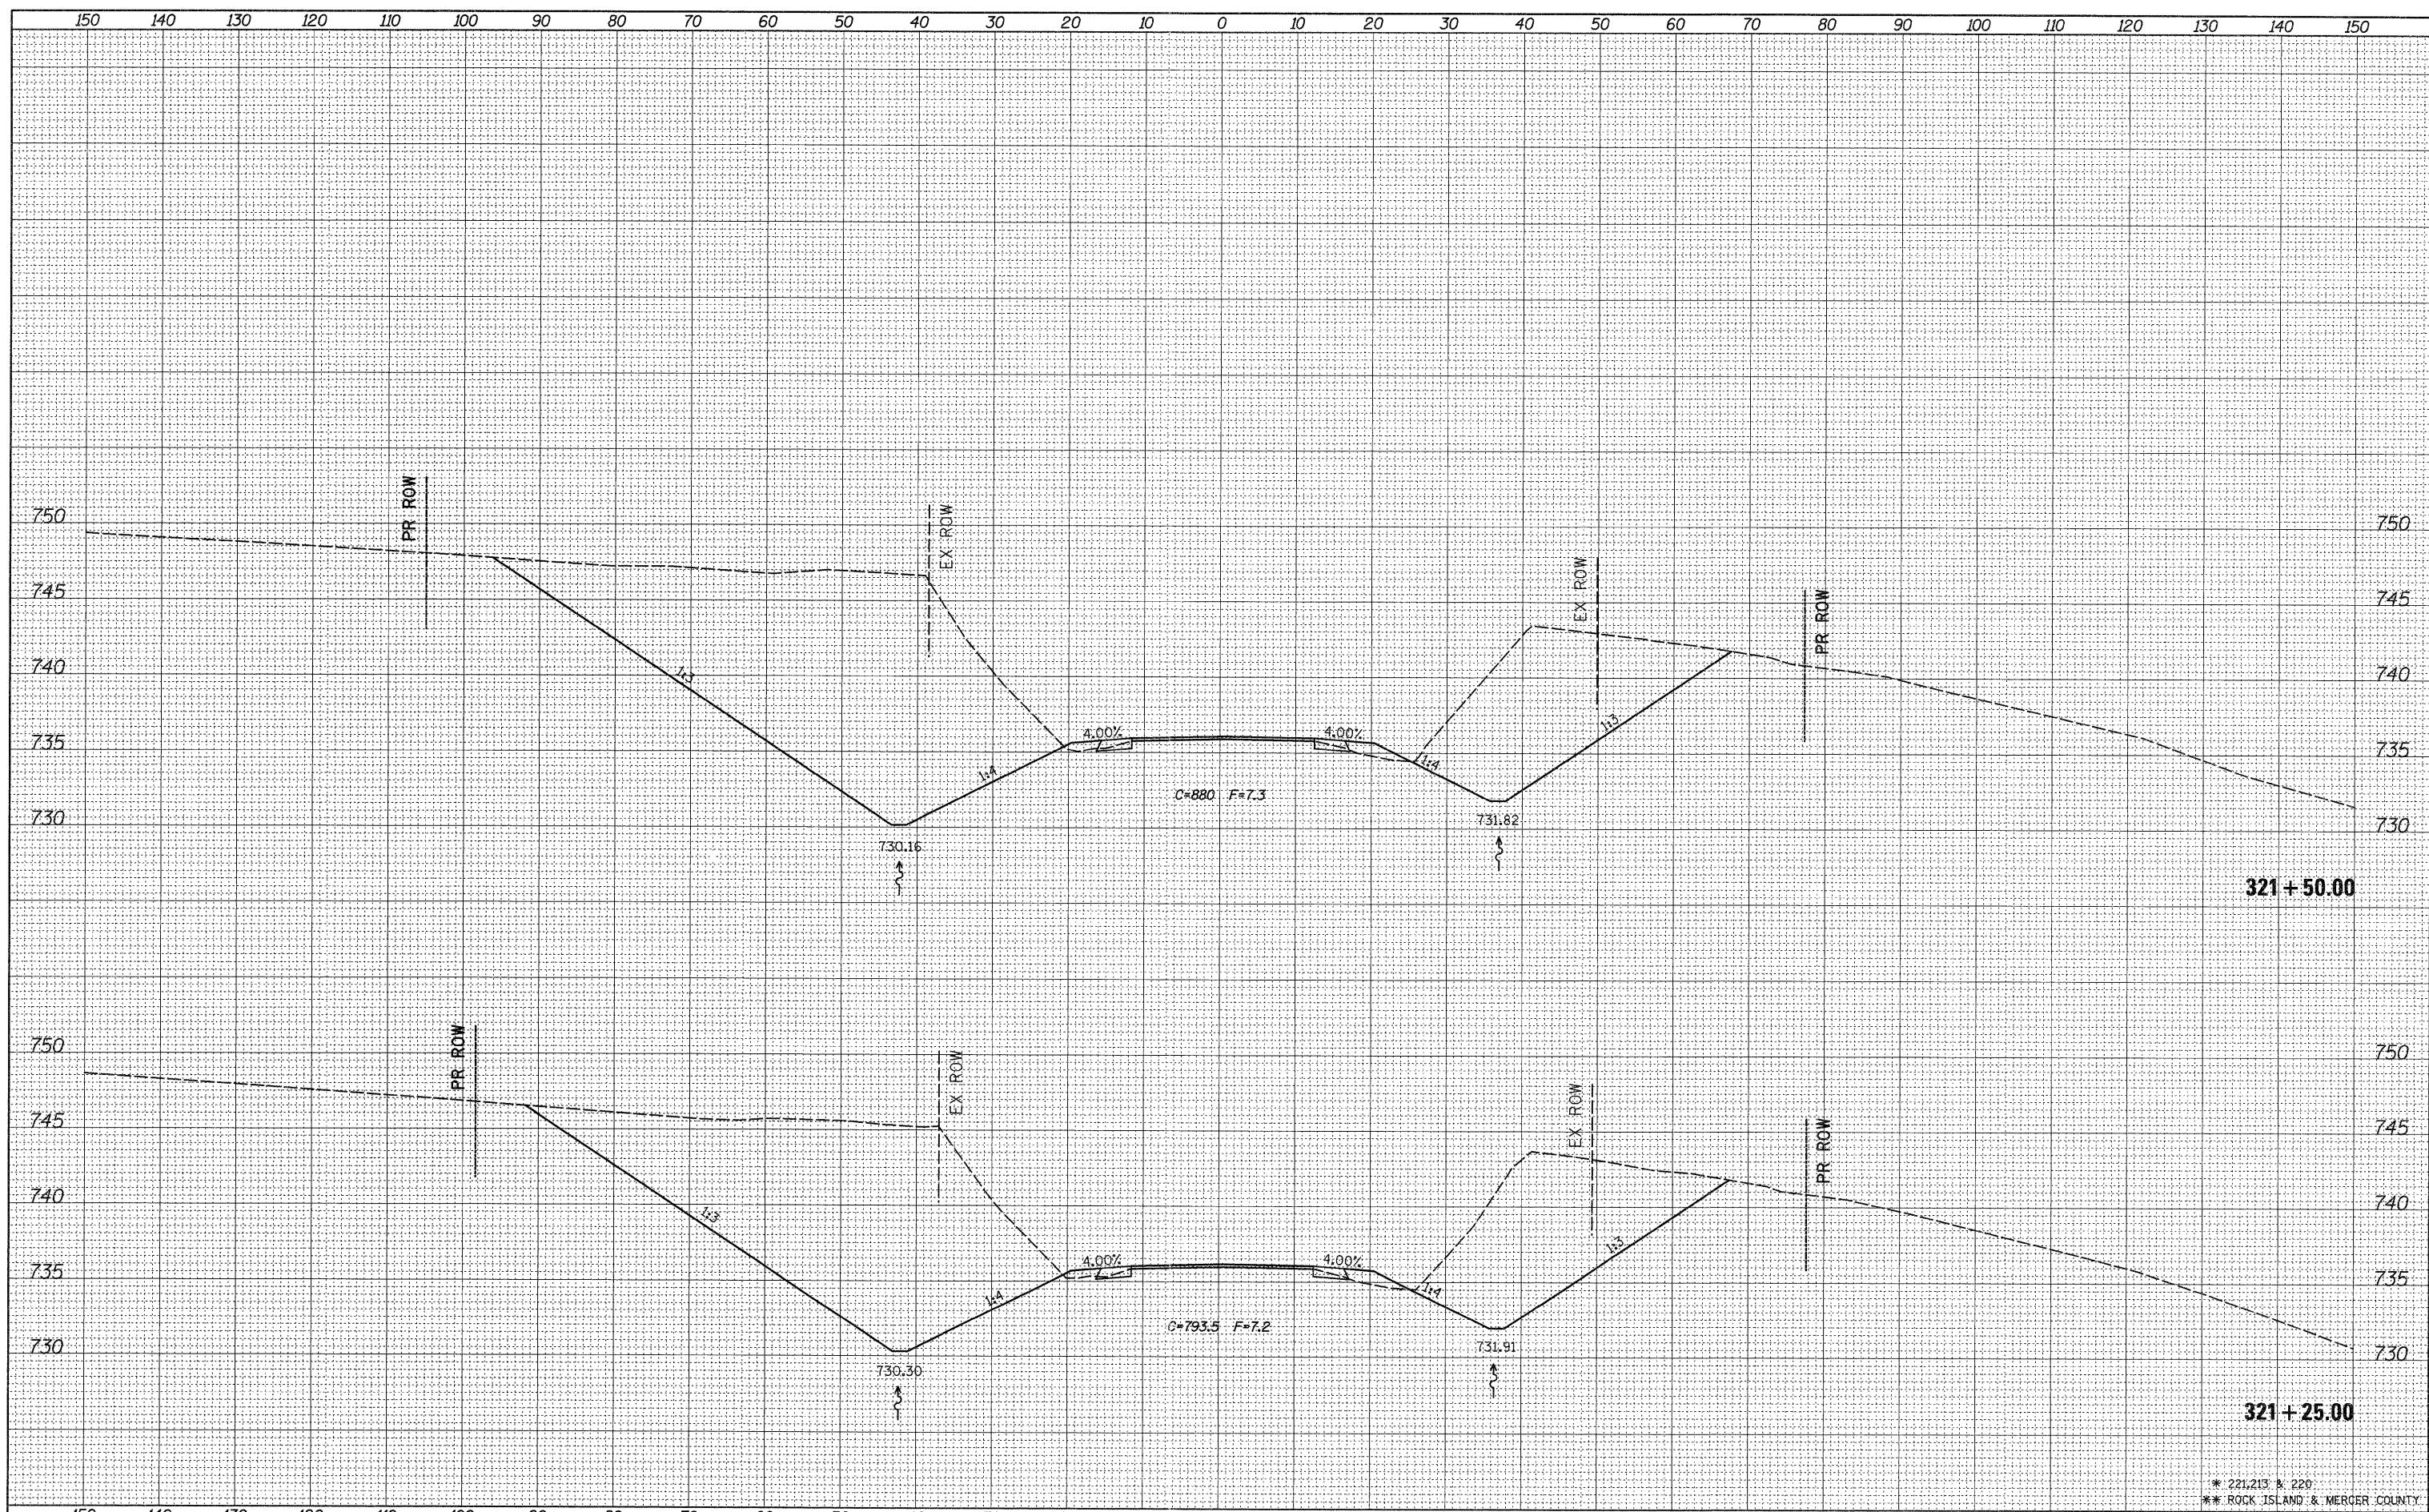

* 221.213 * 220
 ** ROCK ISLAND & MERCER COUNTY

FILE NAME =
 c:\pw_work\p\p\dot\grantpm\d0184077\0212307-sh

USER NAME = grantpm
 xsm1.dgn
 PLOT SCALE = 10.0000' / in.
 PLOT DATE = Thu Jun 23 07:46:52 2011

DESIGNED -
 DRAWN -
 CHECKED -
 DATE -

REVISED -
 REVISED -
 REVISED -
 REVISED -

STATE OF ILLINOIS
 DEPARTMENT OF TRANSPORTATION

IL 94 CROSS SECTIONS

SCALE: SHEET NO. OF SHEETS STA. 321+25.00 TO STA. 321+50.00

F.A.S. RTE.	SECTION	COUNTY	TOTAL SHEETS	SHEET NO.
*	(19,20)RS-2	**	231	174
CONTRACT NO. 64D72			ILLINOIS FED. AID PROJECT	