


DATE	
BY	
FINAL SURVEY	SURVEYED
NOTE BOOK	PLOTTED
NO.	TEMPLATE
	AREAS CHECKED

DATE	
BY	
ORIGINAL SURVEY	SURVEYED
NOTE BOOK	PLOTTED
NO.	TEMPLATE
	AREAS CHECKED

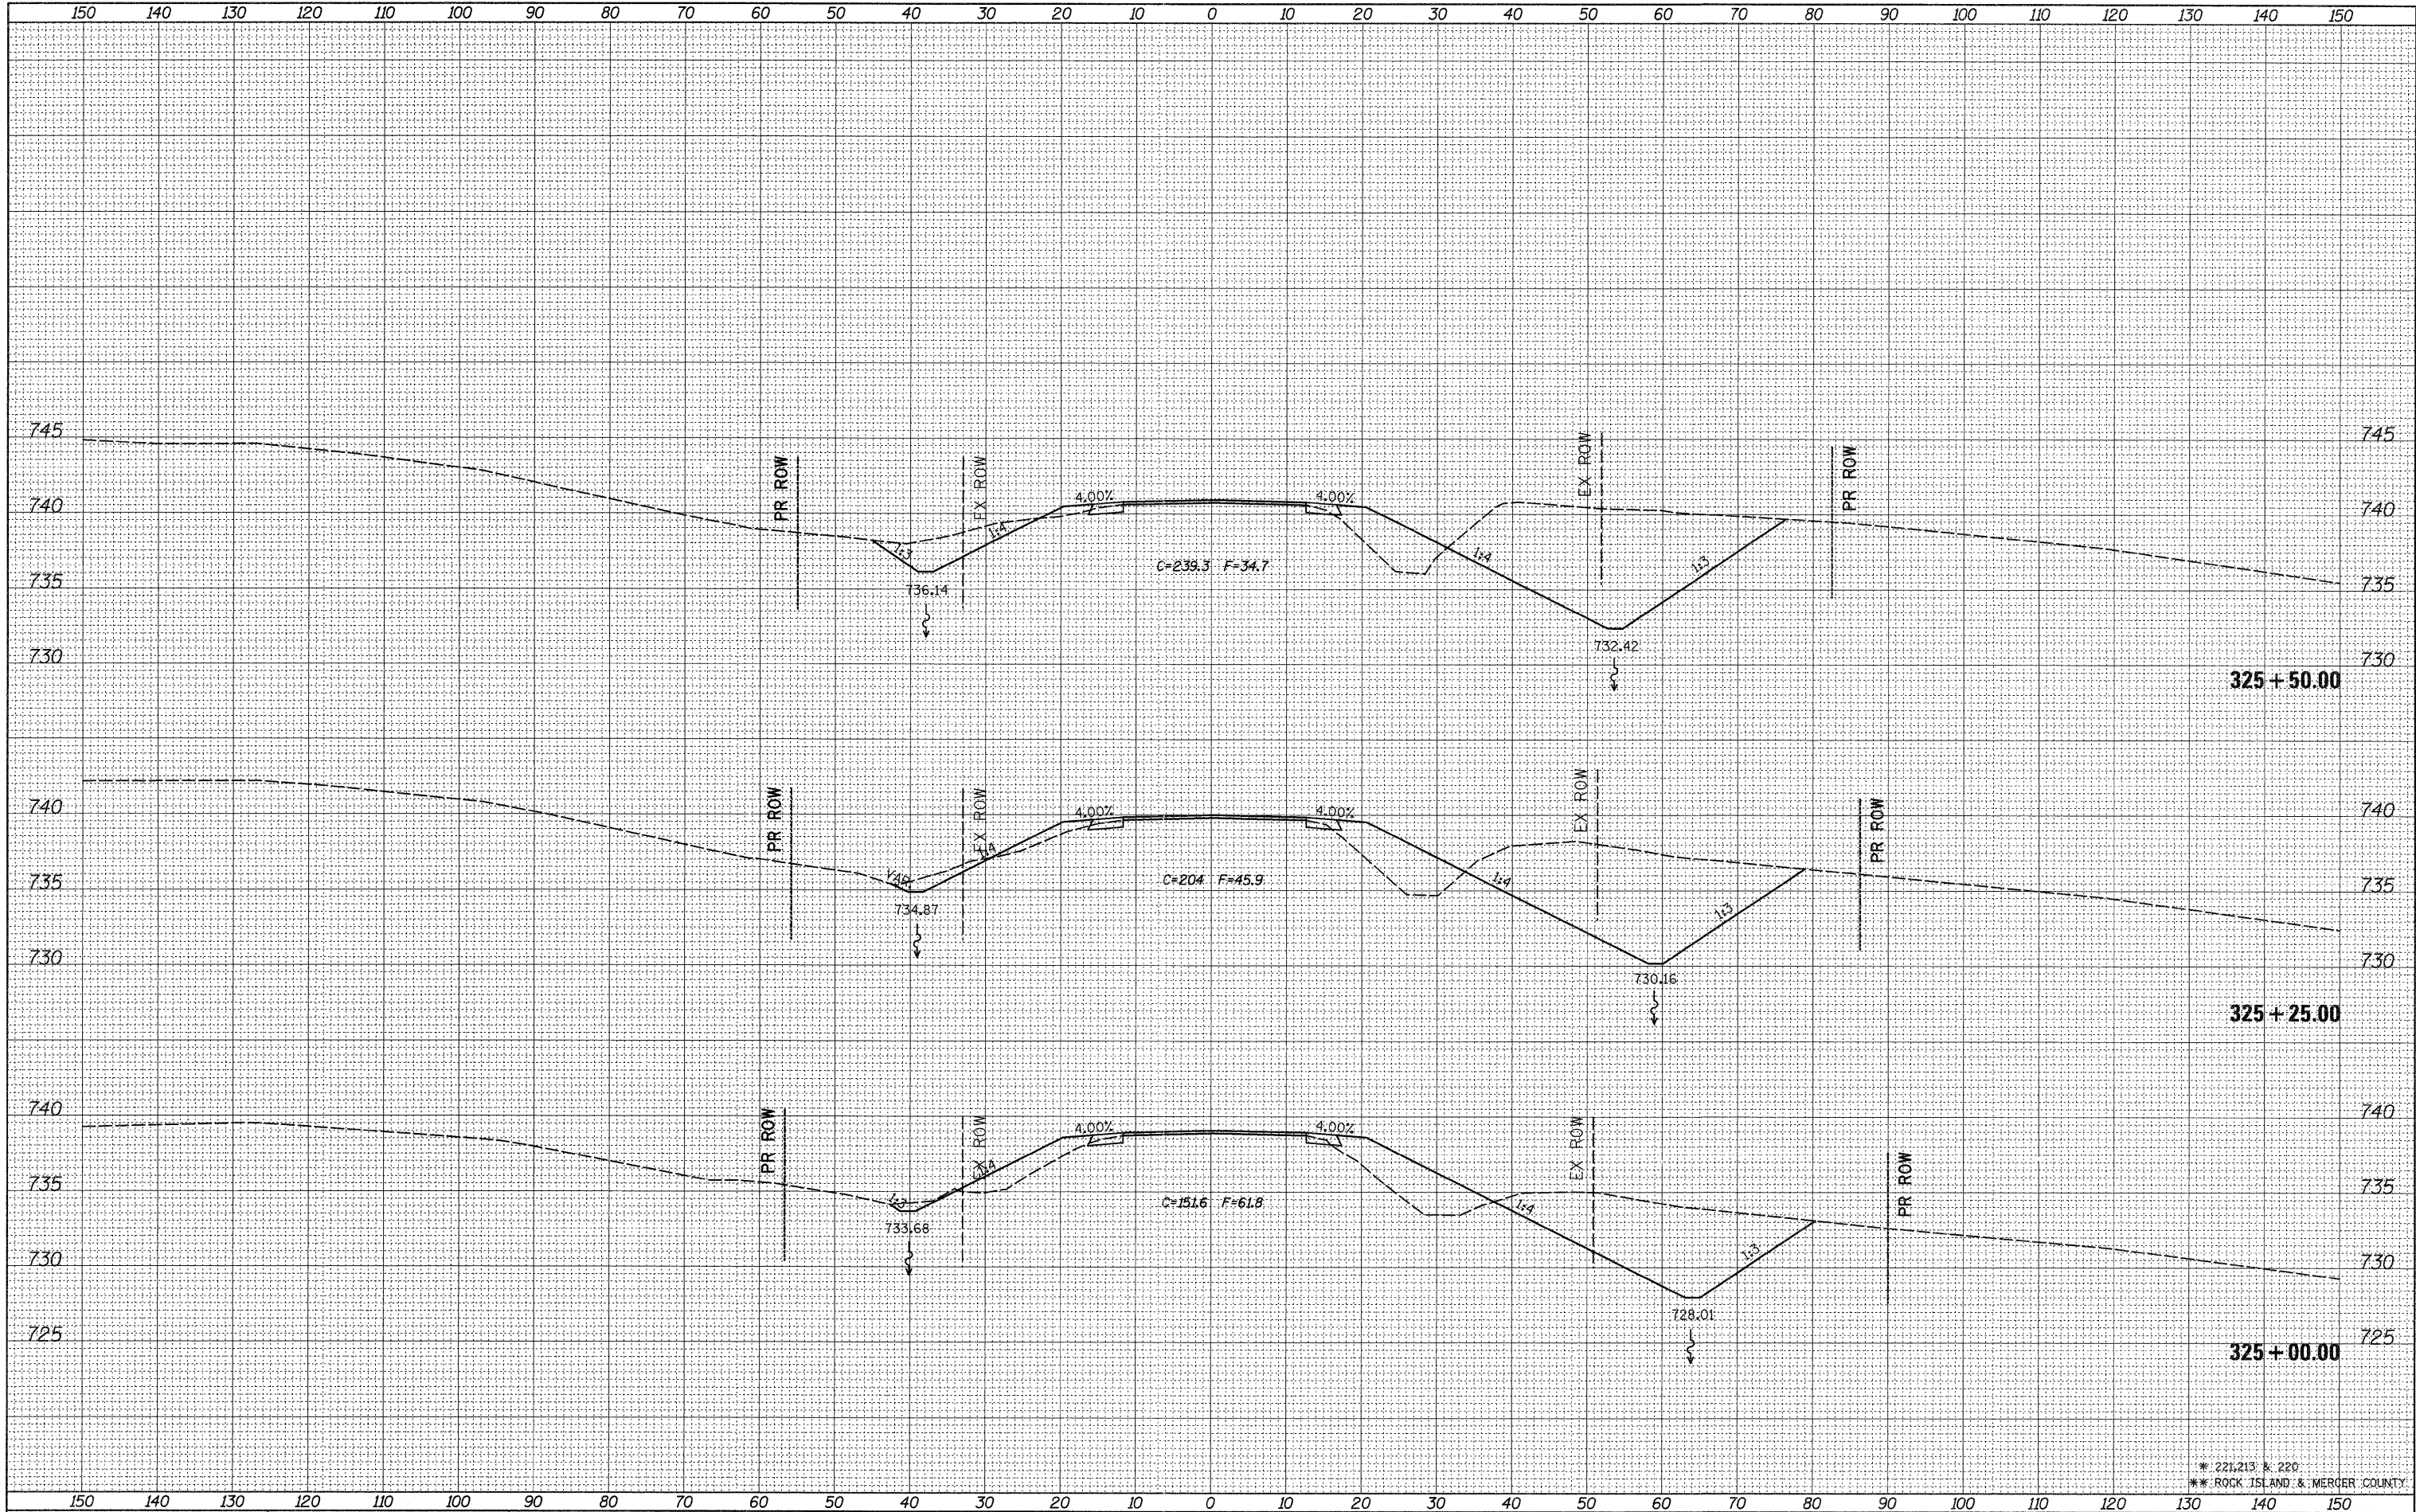

\* 221,213 & 220  
\*\* ROCK ISLAND & MERCER COUNTY

FILE NAME =  
c:\pw\_work\p1\dot\grantpm\d0184077\0212307-shr.xml.dgn

USER NAME = grantpm  
PLOT SCALE = 10.0000' / in.  
PLOT DATE = Thu Jun 23 07:47:00 2011

DESIGNED -	REVISED -
DRAWN -	REVISED -
CHECKED -	REVISED -
DATE -	REVISED -

**STATE OF ILLINOIS  
DEPARTMENT OF TRANSPORTATION**

**IL 94 CROSS SECTIONS**

SCALE: SHEET NO. OF SHEETS STA. 325+00.00 TO STA. 325+50.00

F.A.S. RTE.	SECTION	COUNTY	TOTAL SHEETS	SHEET NO.
*	(19,20)RS-2	**	231	180
CONTRACT NO. 64D72			ILLINOIS FED. AID PROJECT	