


BY	DATE

BY	DATE

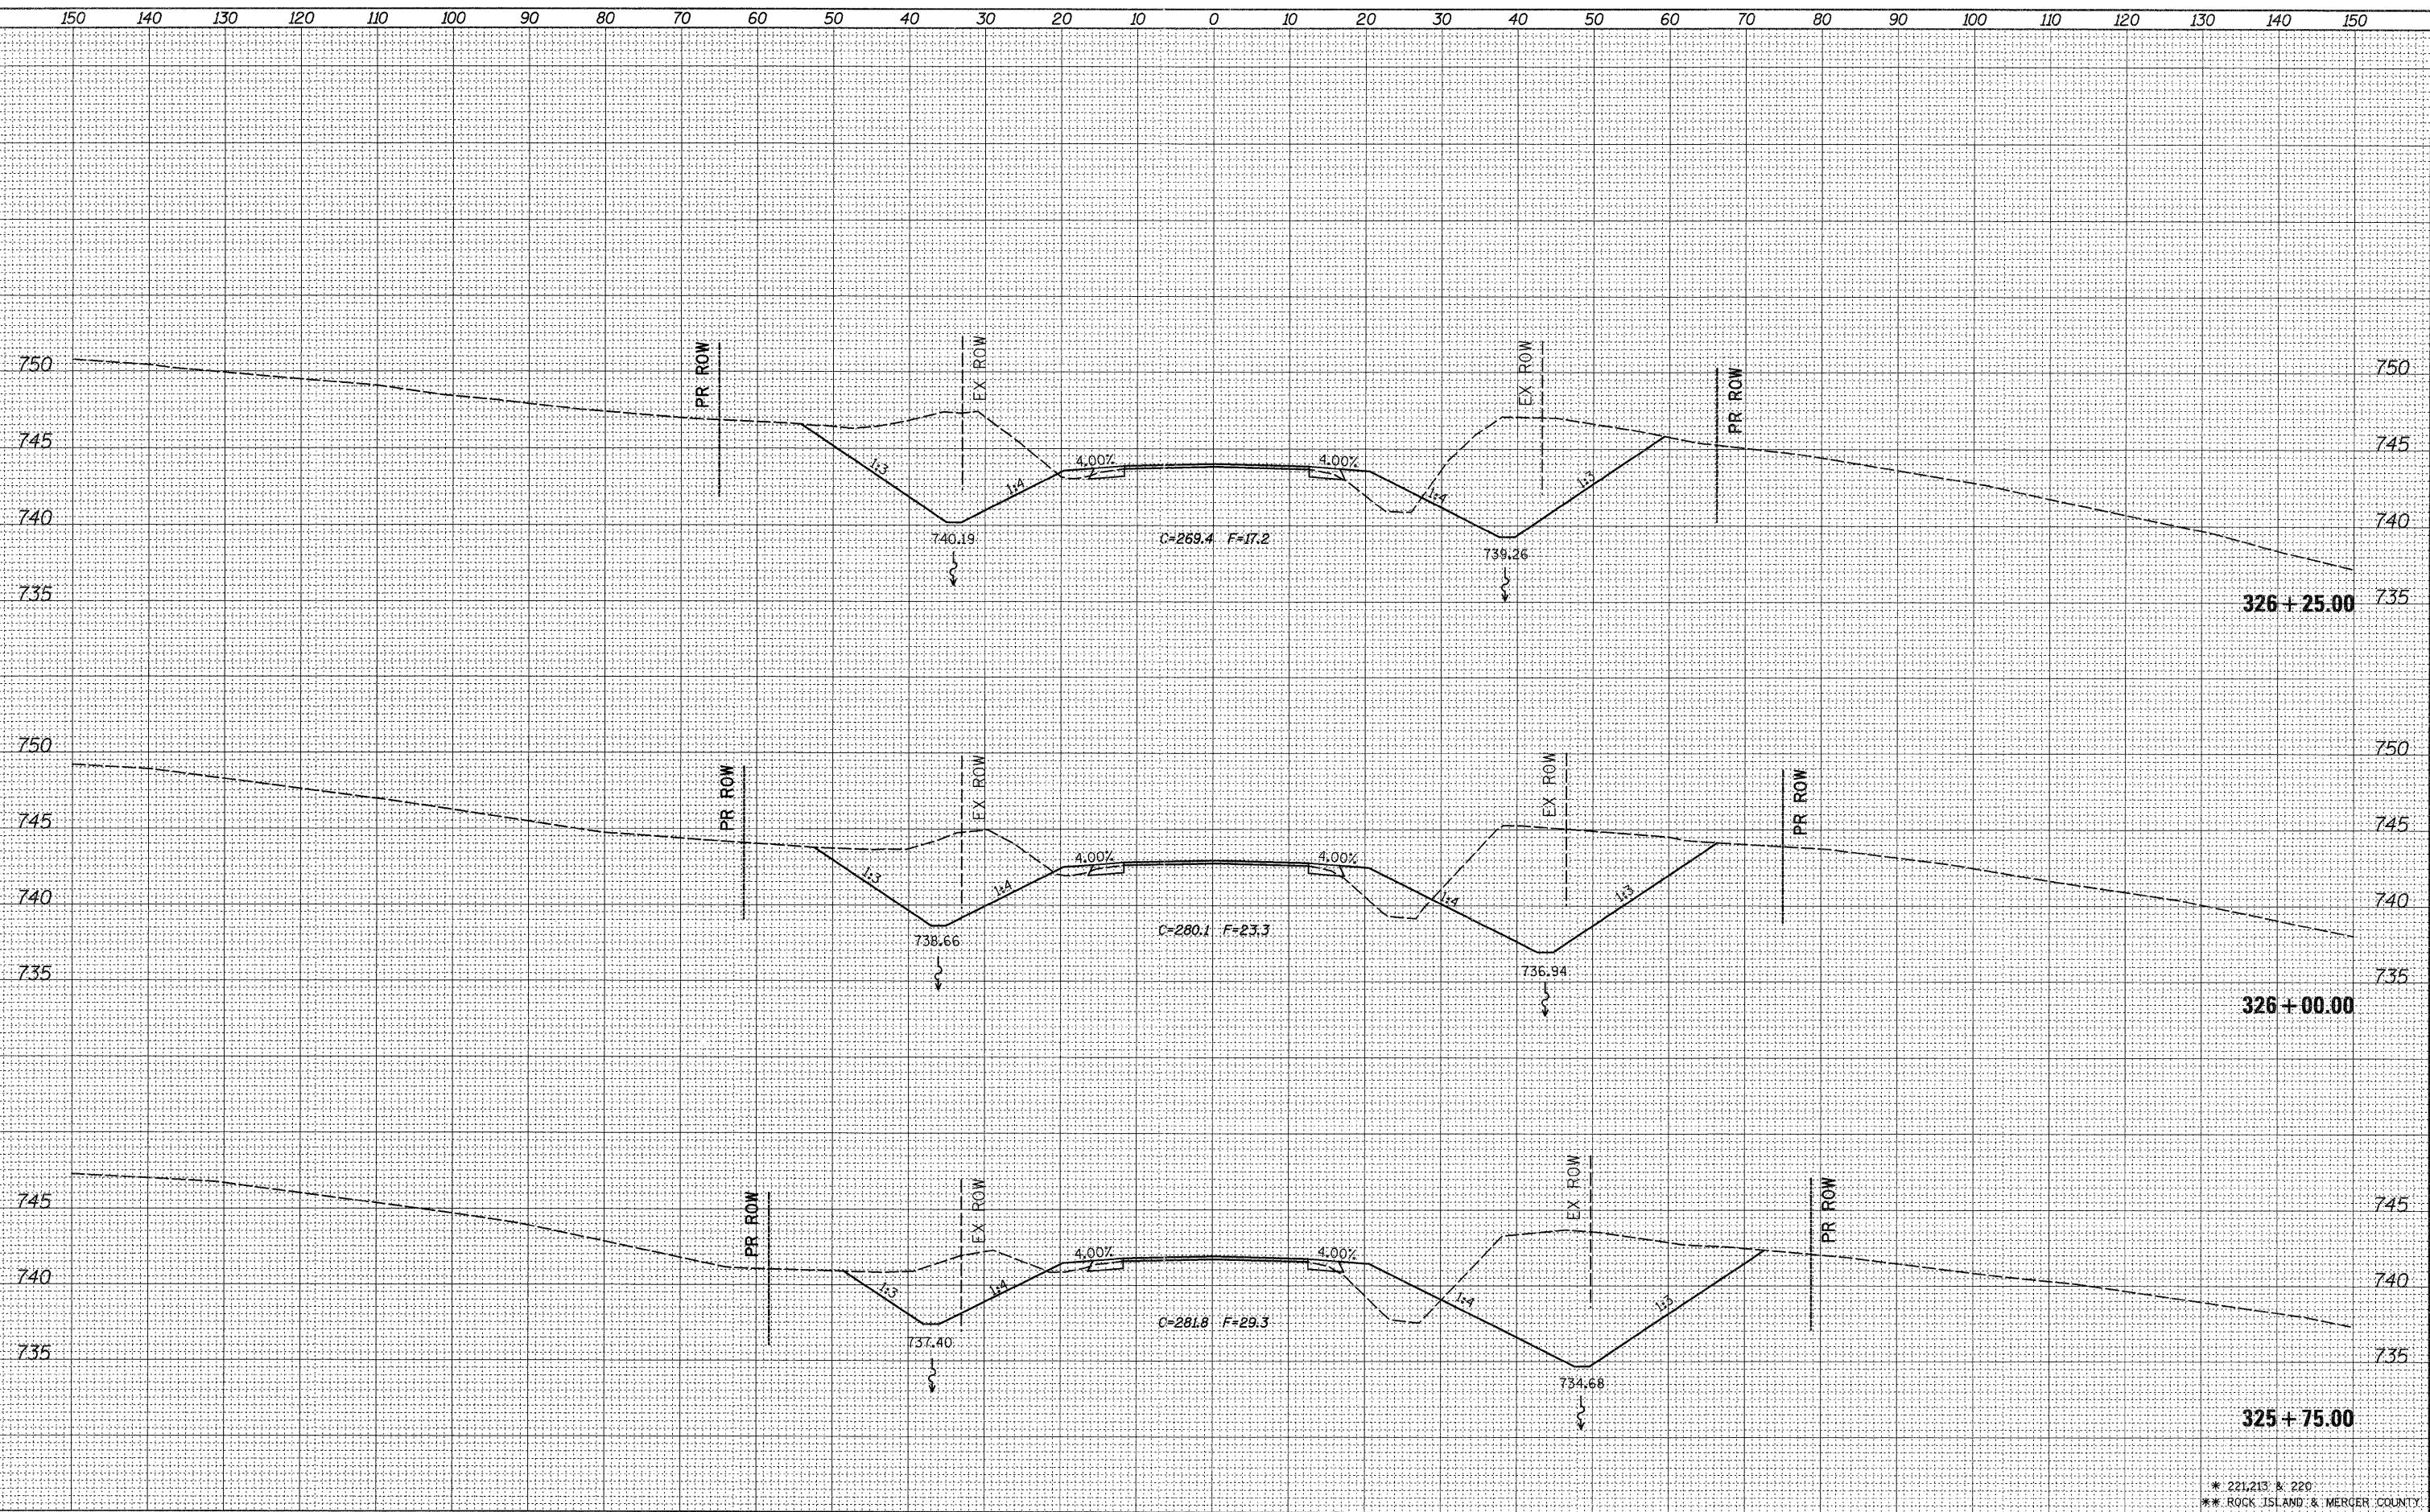

* 221,213 & 220
** ROCK ISLAND & MERGER COUNTY

FILE NAME = c:\pwork\pwork\grantpm\d0184077\0212307-shd
USER NAME = grantpm
DESIGNED -
DRAWN -
CHECKED -
DATE -

REVISD -
REVISD -
REVISD -
REVISD -

**STATE OF ILLINOIS
DEPARTMENT OF TRANSPORTATION**

IL 94 CROSS SECTIONS
SCALE: SHEET NO. OF SHEETS STA. 325+75.00 TO STA. 326+25.00

F.A.S. RTE.	SECTION	COUNTY	TOTAL SHEETS	SHEET NO.
*	(19,20)RS-2	**	231	181
CONTRACT NO. 64D72			ILLINOIS FED. AID PROJECT	