


DATE	
BY	
FINAL SURVEY	SURVEYED
NOTE BOOK NO.	PLOTTED
	TEMPLATE
	AREAS CHECKED

DATE	
BY	
ORIGINAL SURVEY	SURVEYED
NOTE BOOK NO.	PLOTTED
	TEMPLATE
	AREAS CHECKED

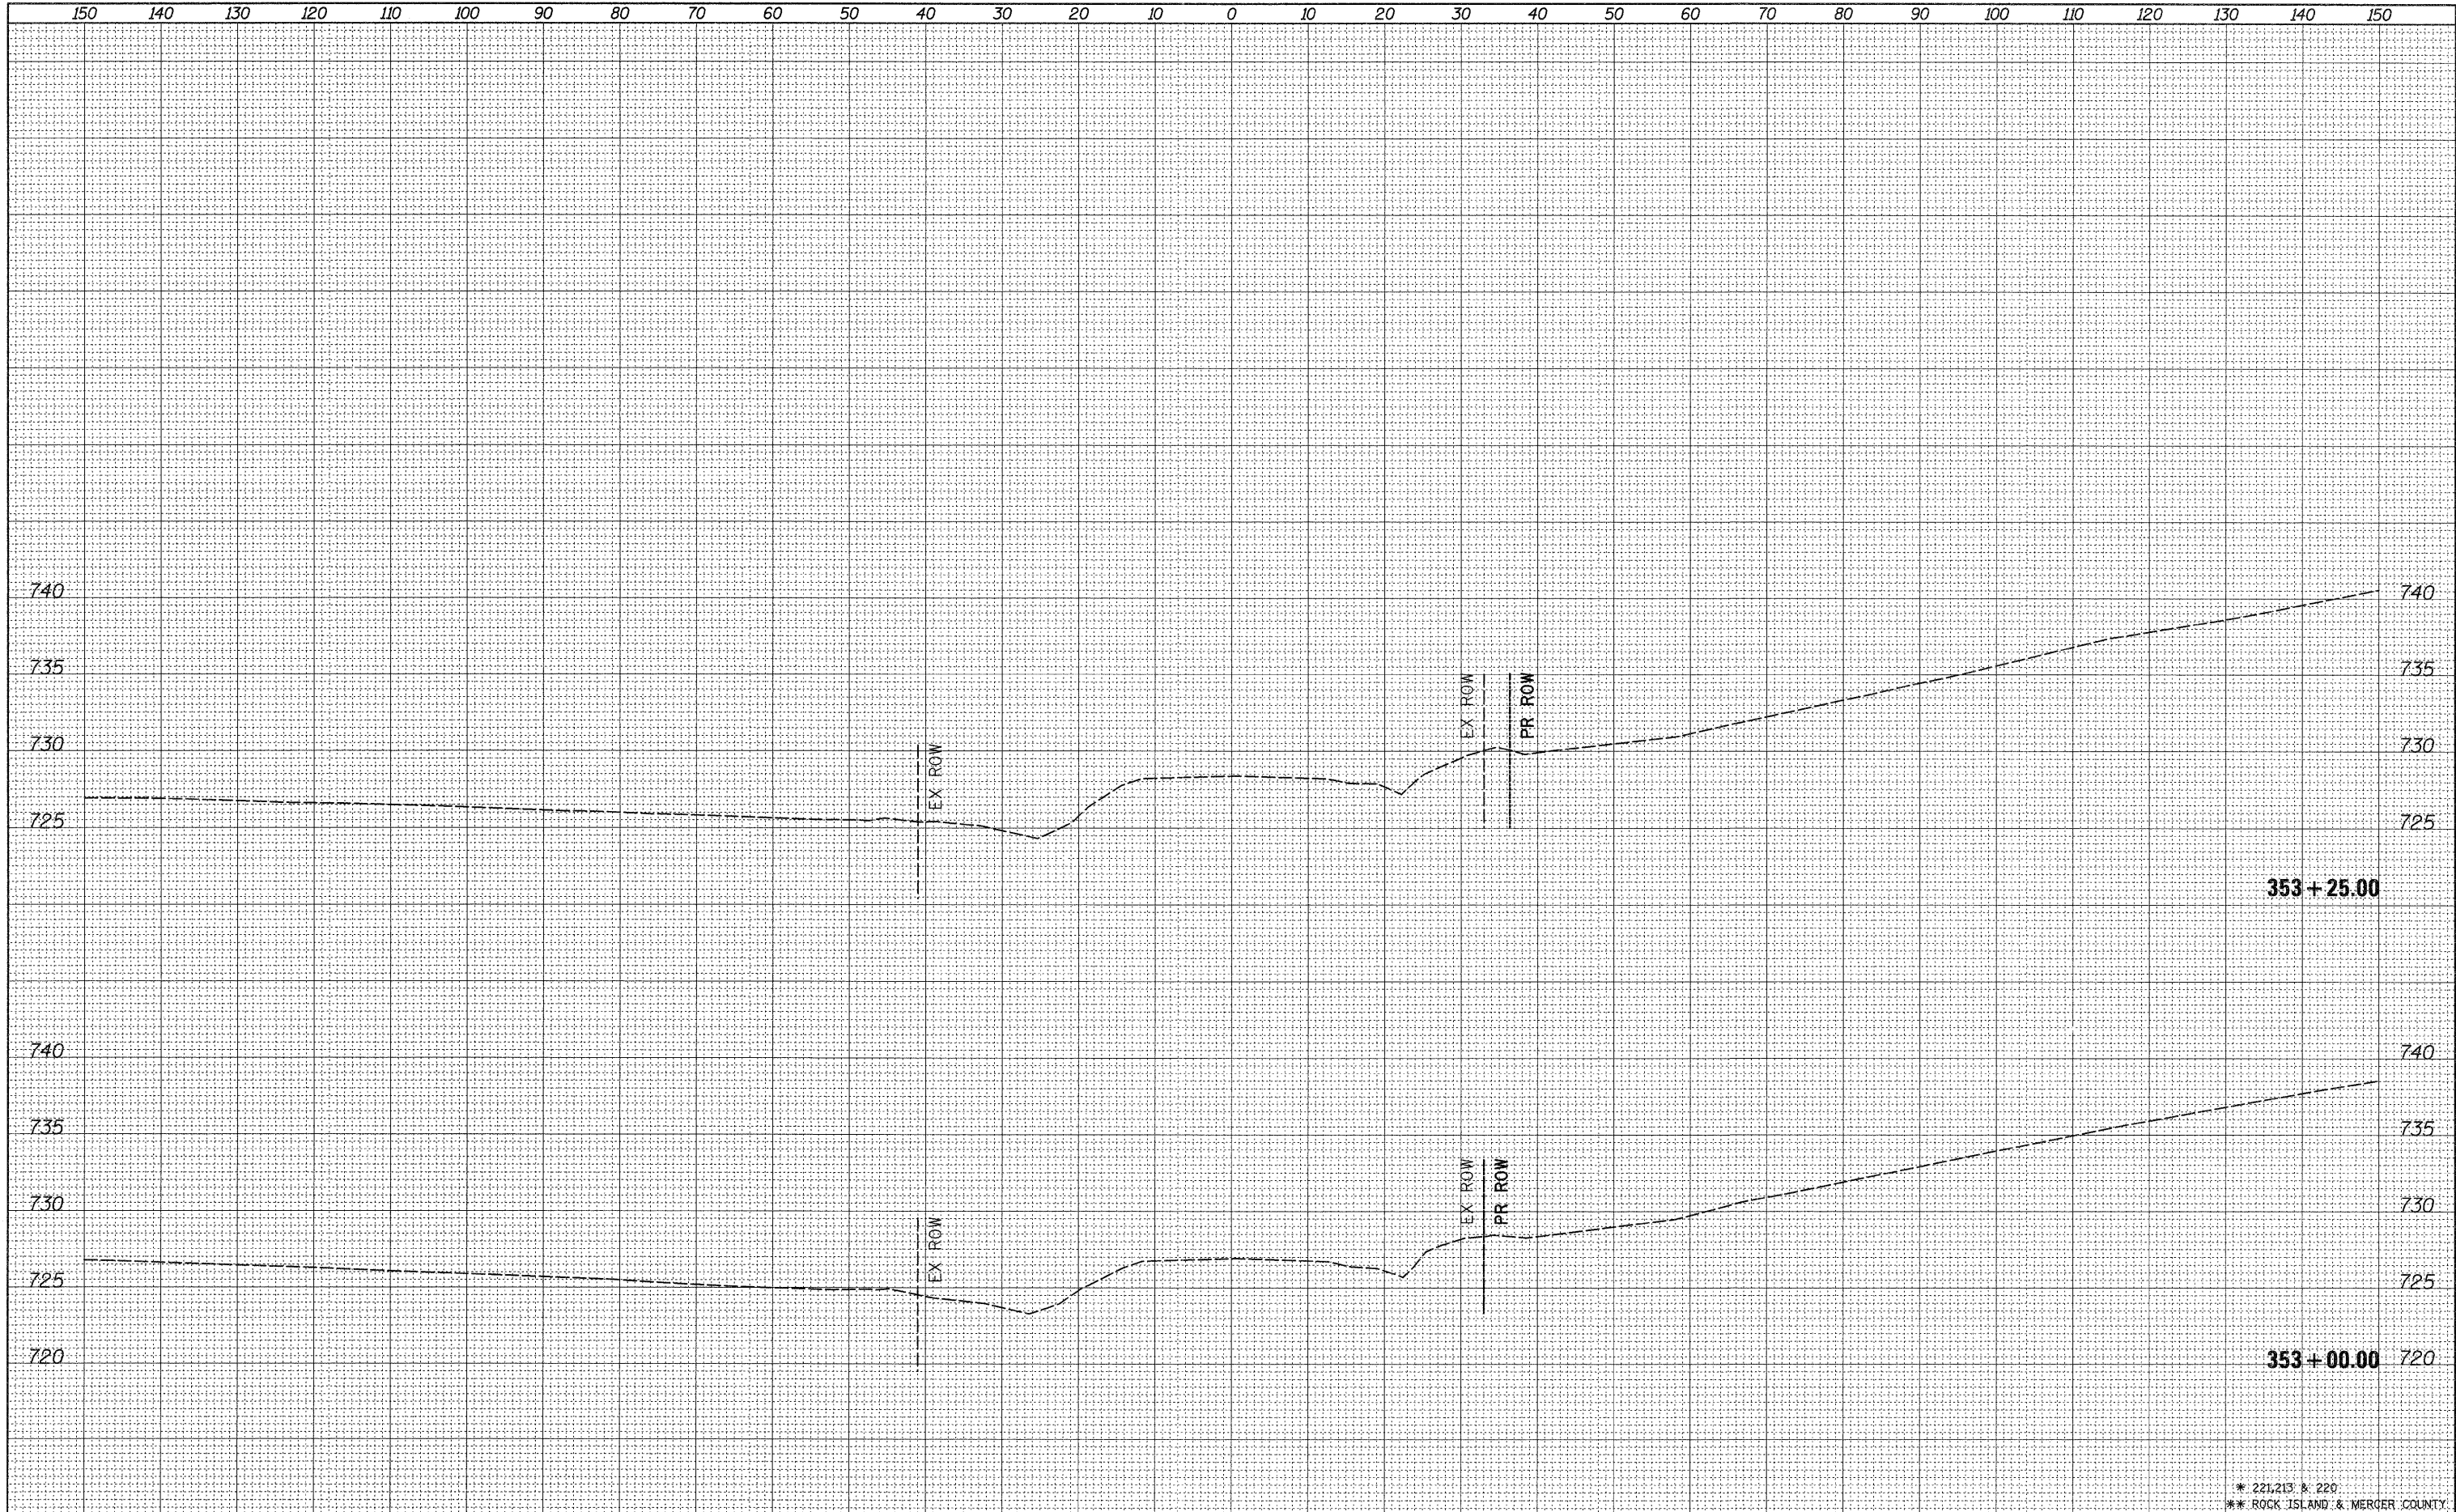

\* 221.213 & 229  
 \*\* ROCK ISLAND & MERGER COUNTY

FILE NAME =	USER NAME = grantpm	DESIGNED -	REVISED -	<b>STATE OF ILLINOIS</b> <b>DEPARTMENT OF TRANSPORTATION</b>	<b>IL 94 CROSS SECTIONS</b>	F.A.S. RTE.	SECTION	COUNTY	TOTAL SHEETS	SHEET NO.
ct:\pw\work\p\widot\grantpm\d0184077\0212307-shd\asm1.dgn		DRAWN -	REVISED -			*	(19,20)RS-2	**	231	185
PLOT SCALE = 10.0000' / in.		CHECKED -	REVISED -			CONTRACT NO. 64D72				
PLOT DATE = Thu Jun 23 07:47:06 2011		DATE -	REVISED -			SCALE:	SHEET NO. OF SHEETS	STA. 353+00.00 TO STA. 353+25.00	ILLINOIS FED. AID PROJECT	