


DATE	
BY	
SURVEYED	
PLOTTED	
TEMPLATE	
AREAS	
CHECKED	
FINAL SURVEY	
NOTE BOOK	
NO.	

DATE	
BY	
SURVEYED	
PLOTTED	
TEMPLATE	
AREAS	
CHECKED	
ORIGINAL SURVEY	
NOTE BOOK	
NO.	

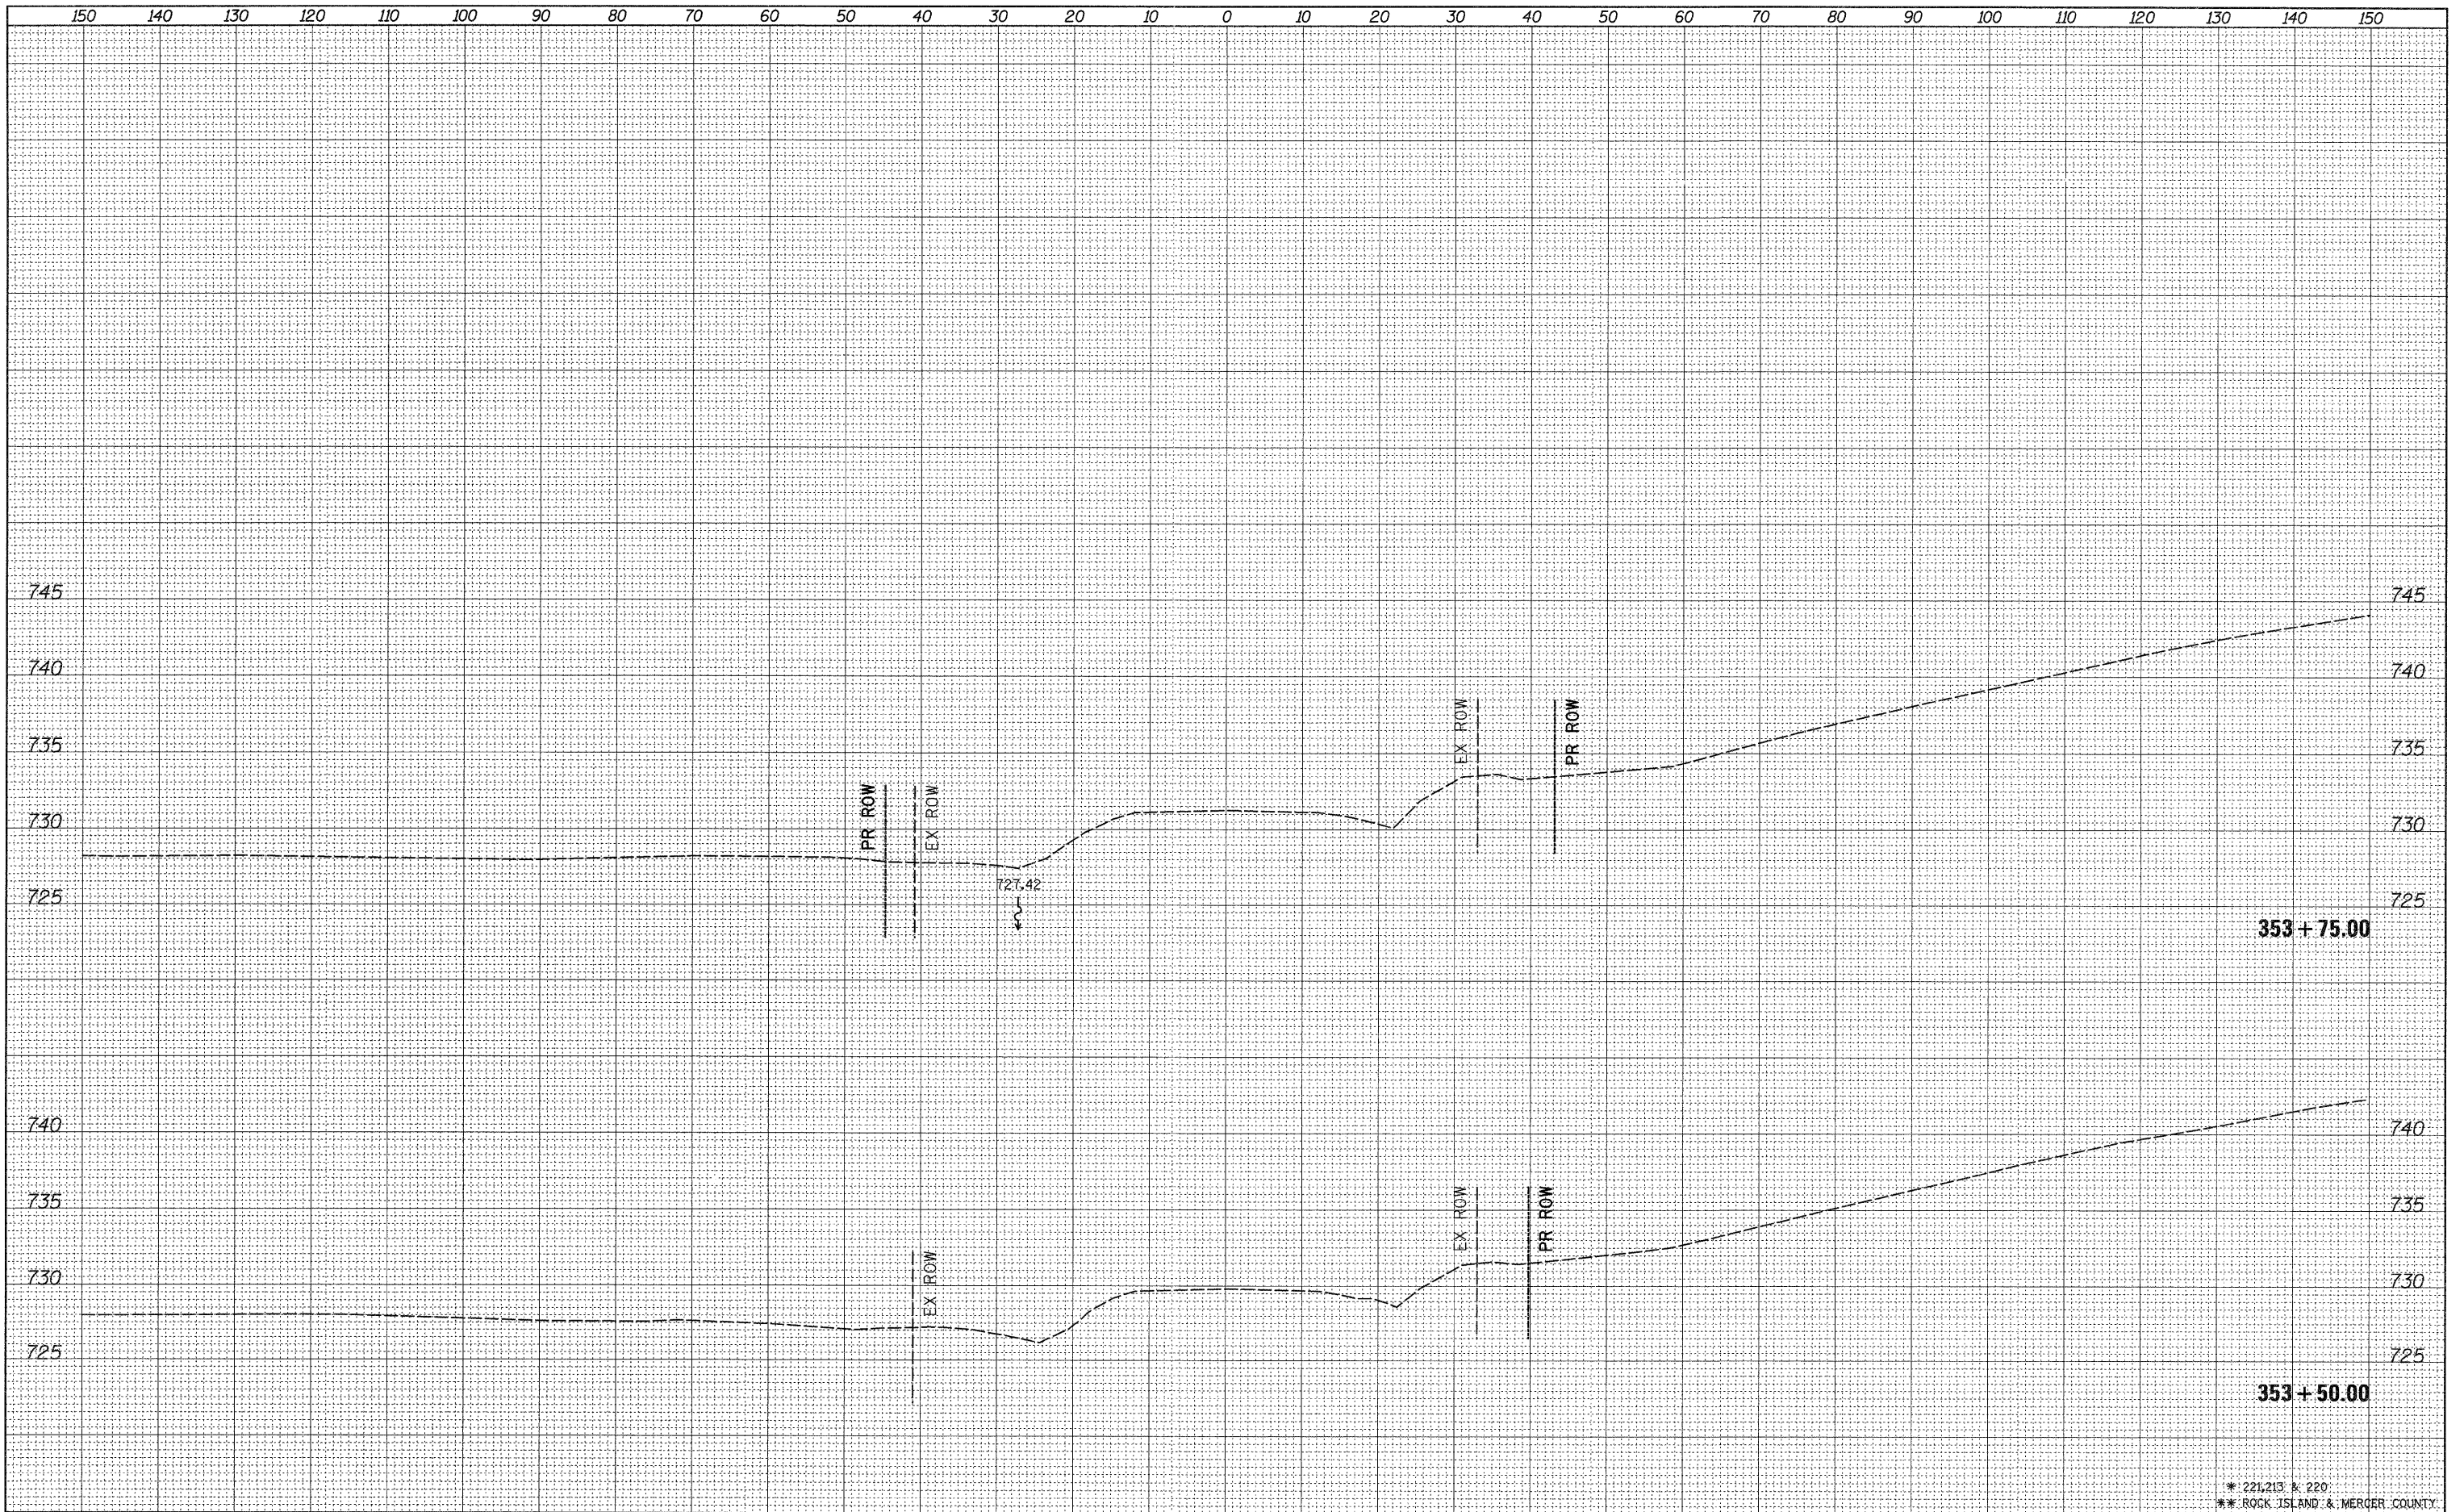

* 221,213 & 220
 ** ROCK ISLAND & MERCER COUNTY

FILE NAME =	USER NAME = grantpm	DESIGNED -	REVISED -	STATE OF ILLINOIS DEPARTMENT OF TRANSPORTATION	IL 94 CROSS SECTIONS			F.A.S. RTE.	SECTION	COUNTY	TOTAL SHEETS	SHEET NO.
ei\pwwork\pwwork\grantpm\20184877\0212307-sh	xam1.dgn	DRAWN -	REVISED -					*	(19,20)RS-2	**	231	186
	PLOT SCALE = 10,0000' / 1"	CHECKED -	REVISED -		SCALE: SHEET NO. OF SHEETS STA. 353+50.00 TO STA. 353+75.00			CONTRACT NO. 64D72				
	PLOT DATE = Thu Jun 23 07:47:07 2011	DATE -	REVISED -		ILLINOIS FED. AID PROJECT							