


DATE	
BY	
FINAL SURVEY	
SHARVED PLOTTED	
NOTE BOOK	
NO.	
AREAS CHECKED	

DATE	
BY	
ORIGINAL SURVEY	
SHARVED PLOTTED	
NOTE BOOK	
NO.	
AREAS CHECKED	

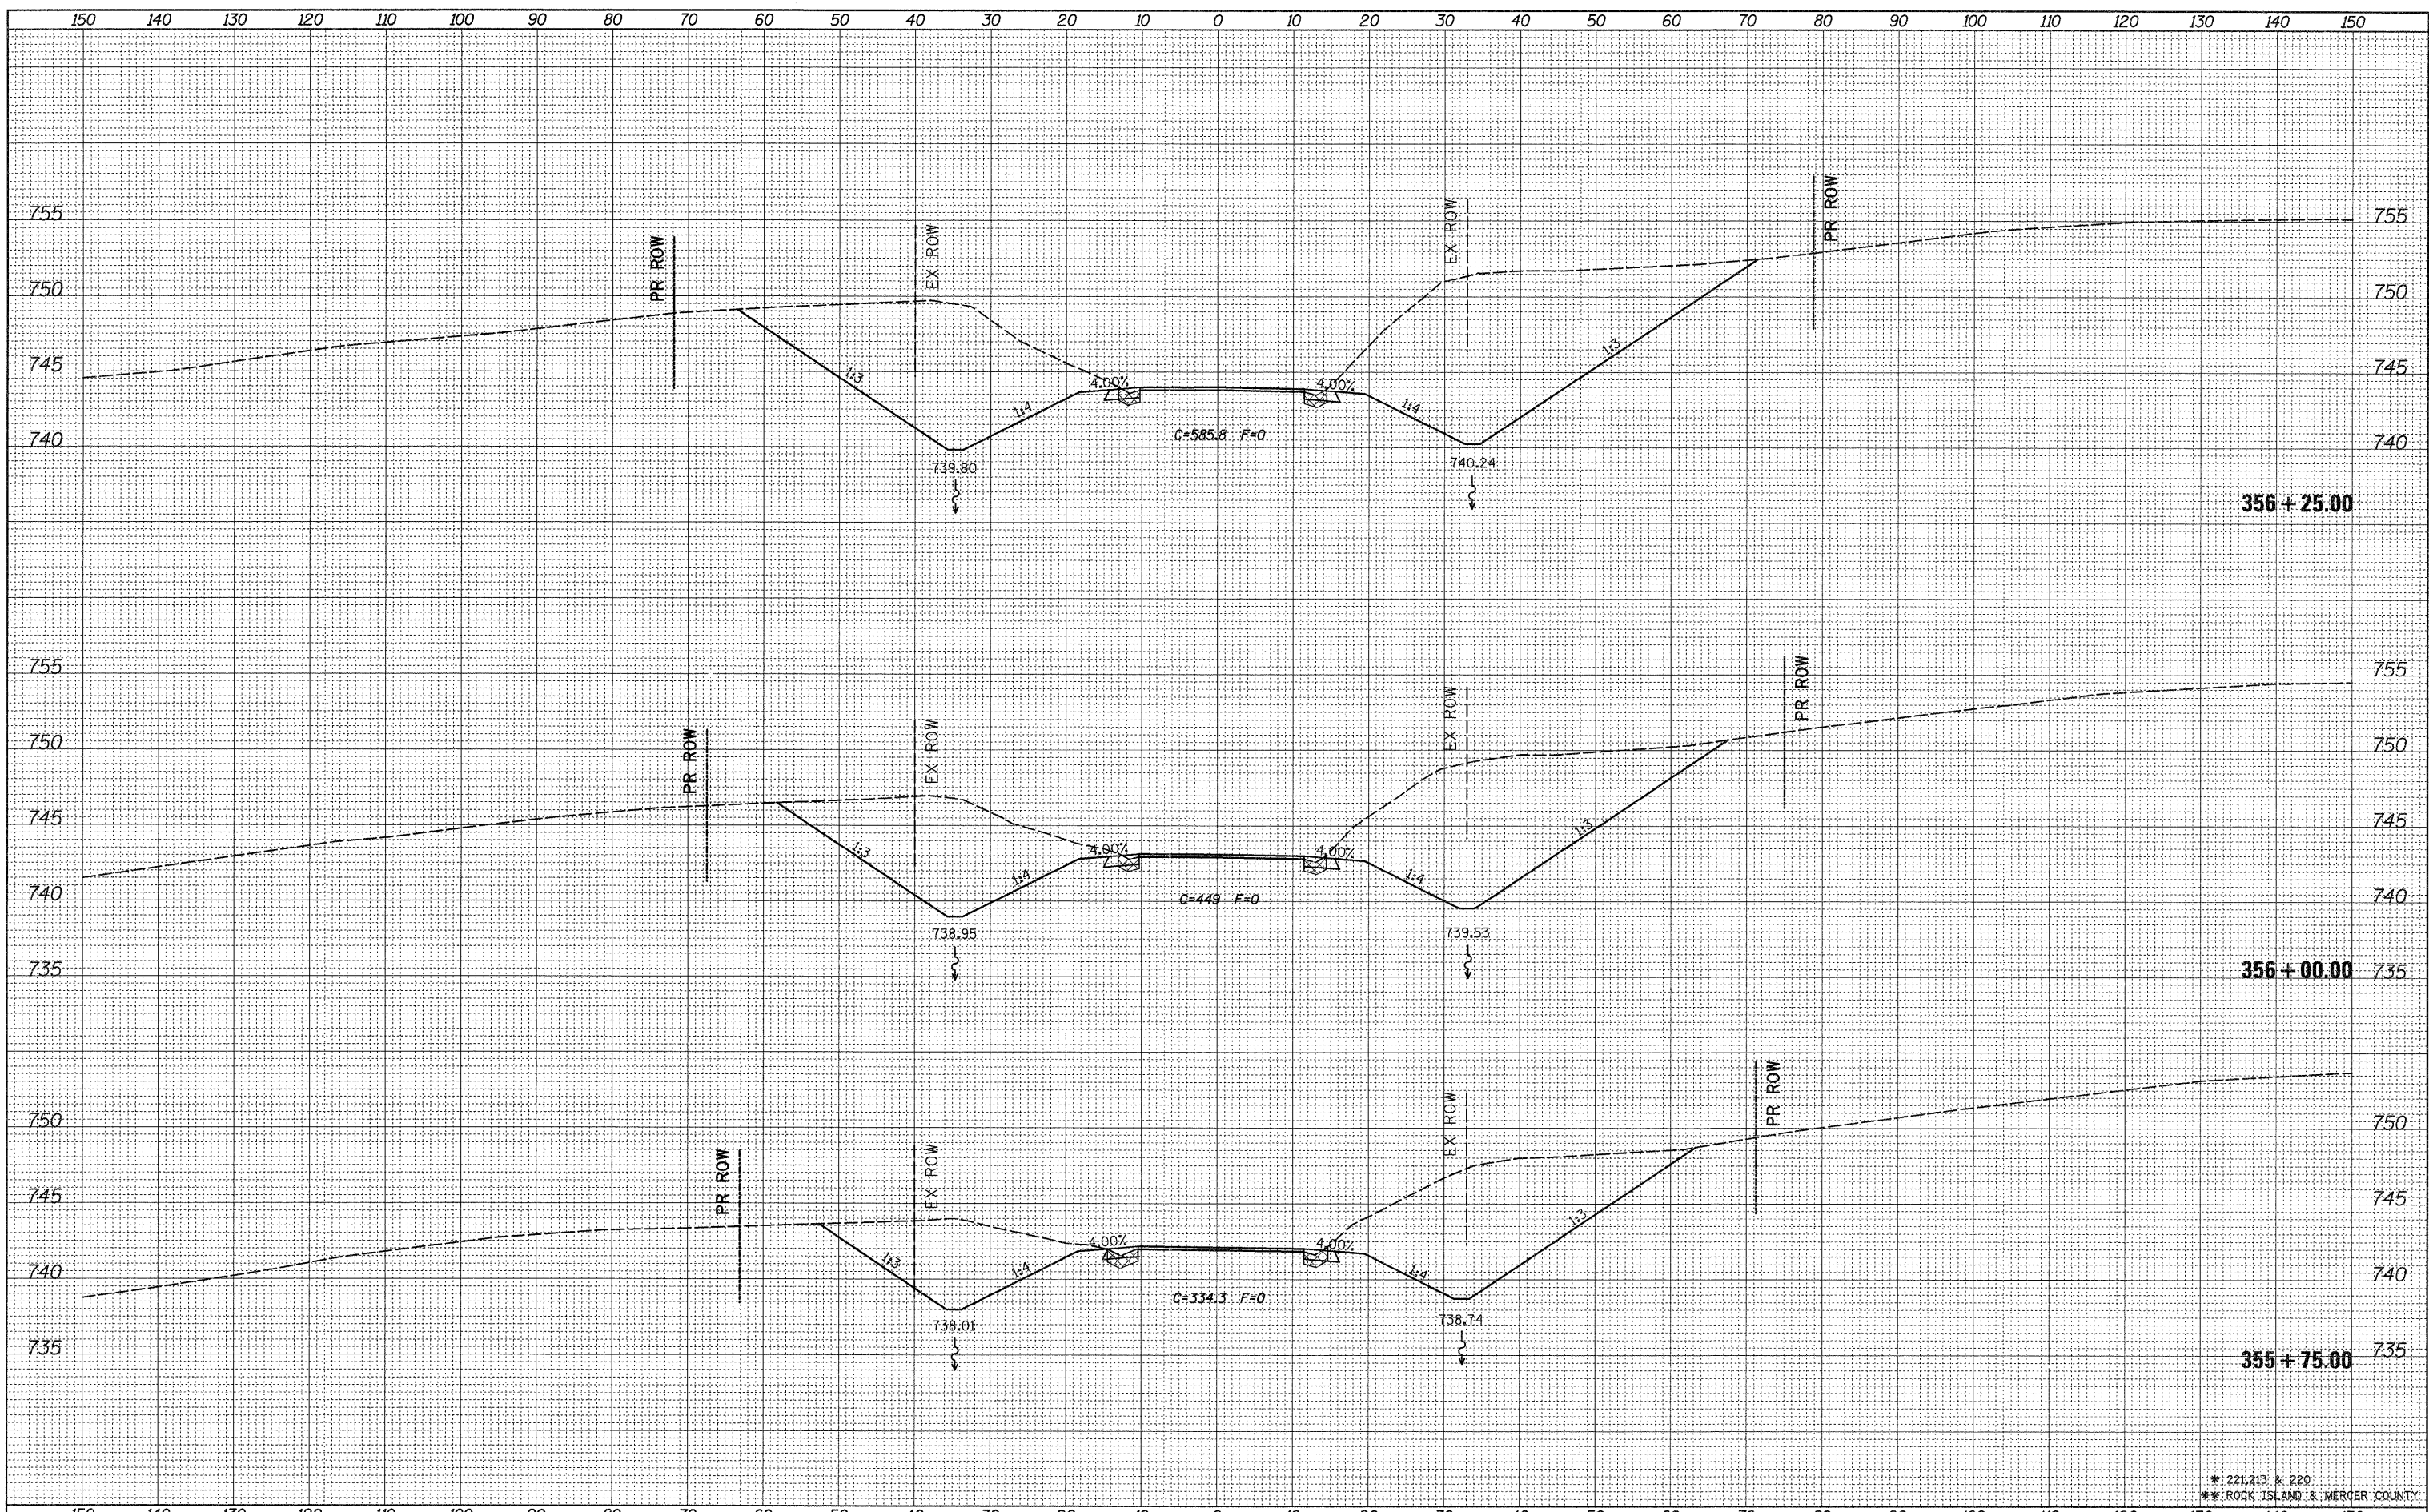

* 221.213 & 220
 ** ROCK ISLAND & MERCER COUNTY

FILE NAME =	USER NAME = grantpm	DESIGNED -	REVISED -	STATE OF ILLINOIS DEPARTMENT OF TRANSPORTATION	IL 94 CROSS SECTIONS	F.A.S. RTE.	SECTION	COUNTY	TOTAL SHEETS	SHEET NO.
or:\pw\work\pwidot\grantpm\d0184077\0212307-shd	xsm1.dgn	DRAWN -	REVISED -			*	(19,20)RS-2	**	231	190
	PLOT SCALE = 10.0000' / in.	CHECKED -	REVISED -			CONTRACT NO. 64D72		ILLINOIS FED. AID PROJECT		
	PLOT DATE = Thu Jun 23 07:47:12 2011	DATE -	REVISED -			SCALE:	SHEET NO. OF SHEETS	STA. 355+75.00 TO STA. 356+25.00		