


DATE	
BY	
FINISHED SURVEY	
PLOTTED	
NOTE BOOK	
NO.	
AREAS CHECKED	

DATE	
BY	
ORIGINAL SURVEY	
PLOTTED	
NOTE BOOK	
NO.	
AREAS CHECKED	

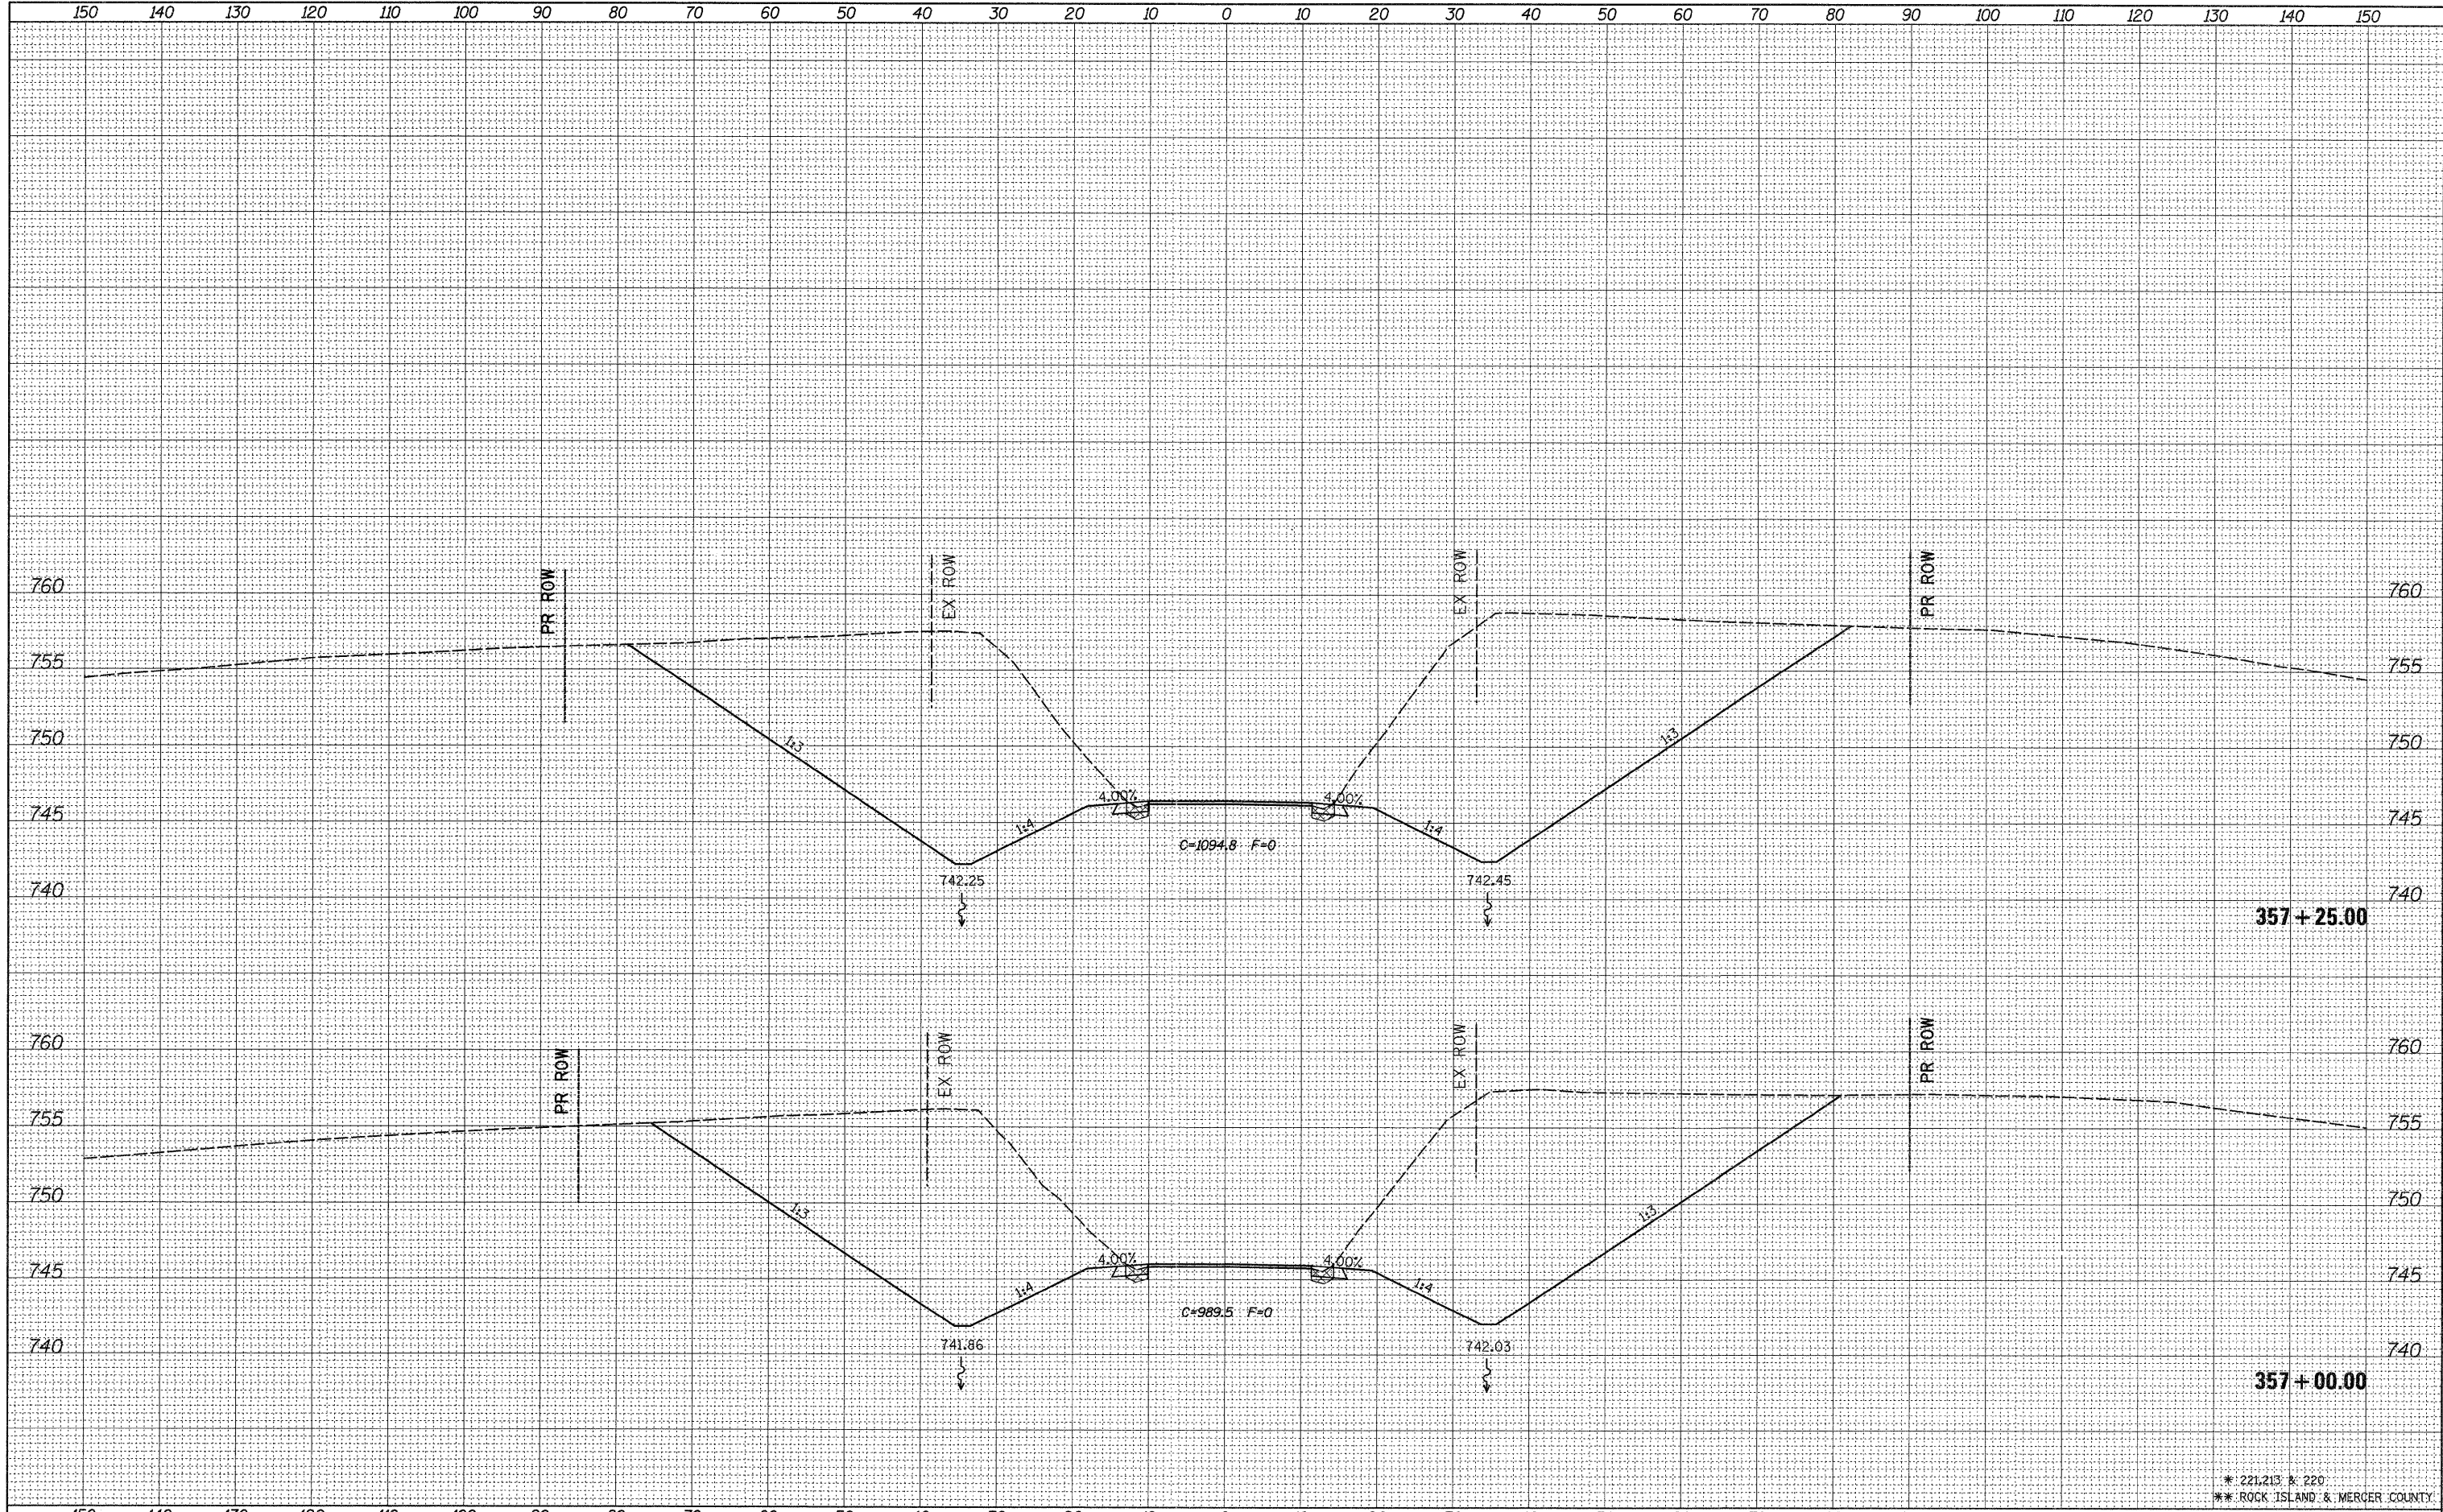

* 221.213 & 220
 ** ROCK ISLAND & MERCER COUNTY

FILE NAME =	USER NAME = grantpm	DESIGNED -	REVISED -	STATE OF ILLINOIS DEPARTMENT OF TRANSPORTATION	IL 94 CROSS SECTIONS	F.A.S. RTE.	SECTION	COUNTY	TOTAL SHEETS	SHEET NO.
ci:\pw_work\pwwid\grantpm\d0184077\0212307-shd.xml.dgn	DRAWN -	REVISED -	*			(19,20)RS-2	**	231	192	
PLOT SCALE = 10.0000' / in.	CHECKED -	REVISED -	CONTRACT NO. 64D72							
PLOT DATE = Thu Jun 23 07:47:15 2011	DATE -	REVISED -	ILLINOIS FED. AID PROJECT							
				SCALE:		SHEET NO. OF SHEETS		STA. 357+00.00 TO STA. 357+25.00		