


DATE	
BY	
FINAL SURVEY	
SURVEYED	
PLOTTED	
TEMPLATE	
NOTE BOOK	
AREAS	
CHECKED	
NO.	

DATE	
BY	
ORIGINAL SURVEY	
SURVEYED	
PLOTTED	
TEMPLATE	
NOTE BOOK	
AREAS	
CHECKED	
NO.	

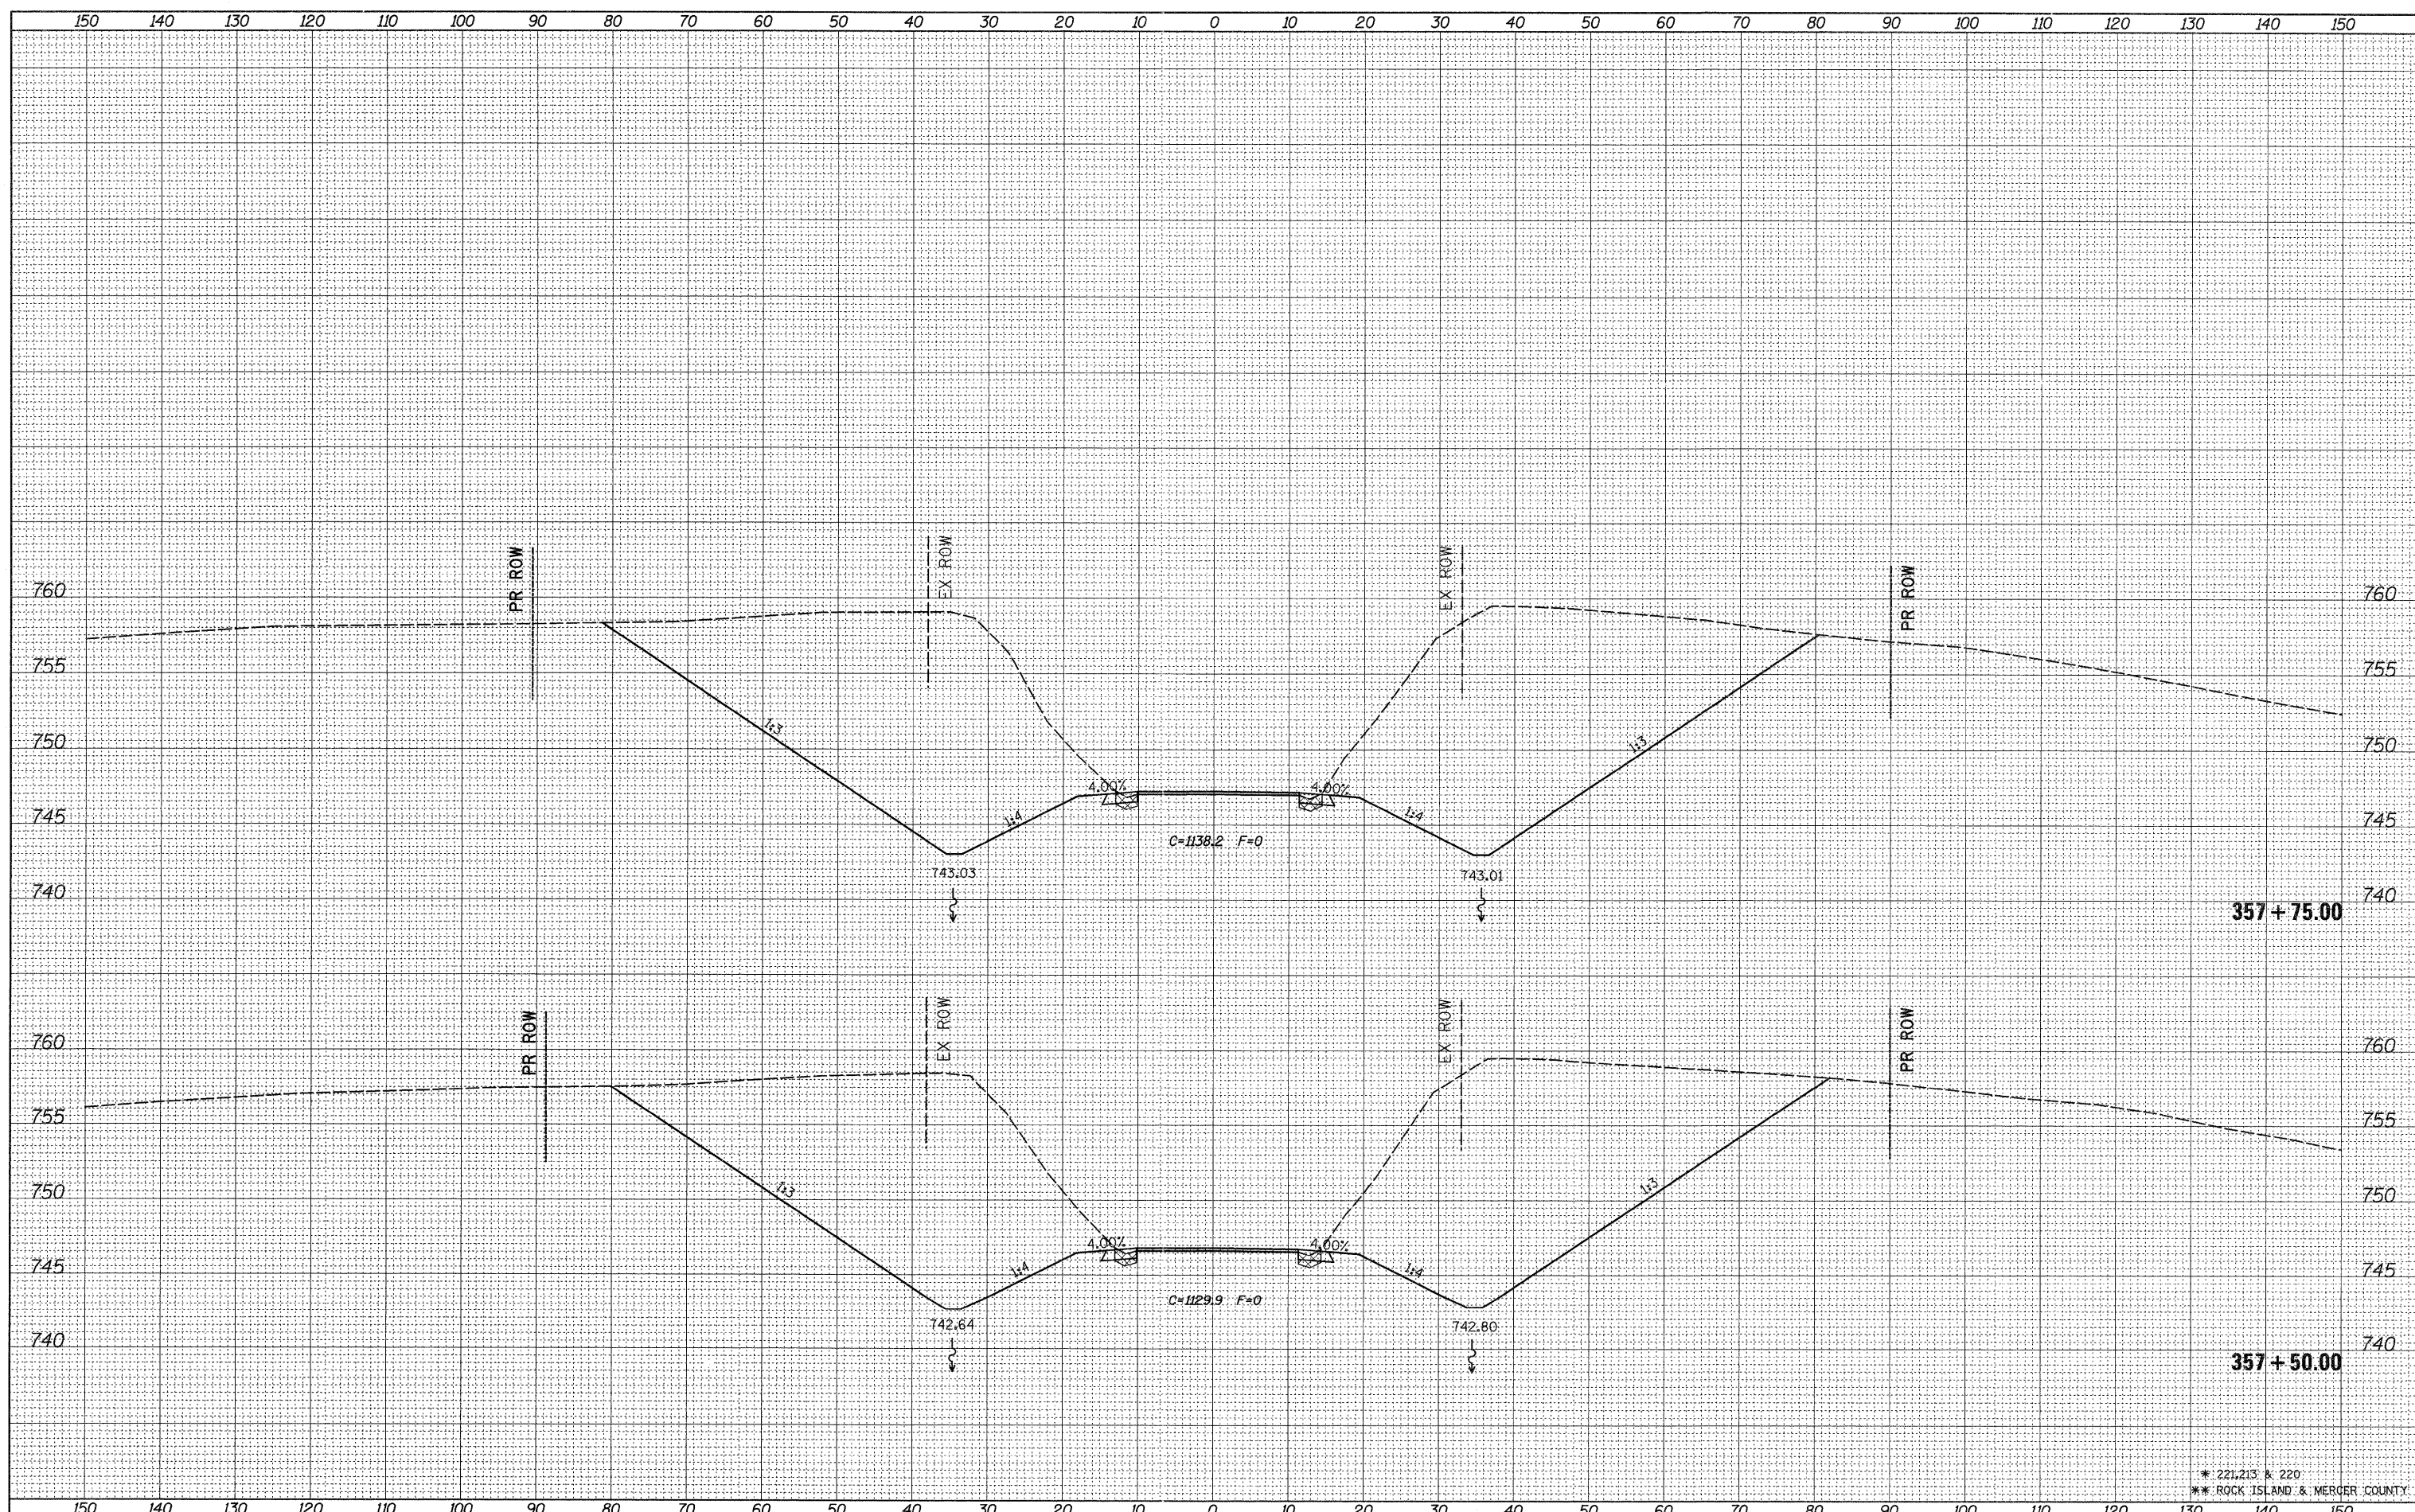

* 221,213 & 220
 ** ROCK ISLAND & MERCER COUNTY

FILE NAME =
 c:\pw_work\pwsdot\grantpm\d0184077\0212307-sh

USER NAME = grantpm
 xam1.dgn
 PLOT SCALE = 10.0000' / 1" =
 PLOT DATE = Thu Jun 23 07:47:16 2011

DESIGNED -	REVISED -
DRAWN -	REVISED -
CHECKED -	REVISED -
DATE -	REVISED -

STATE OF ILLINOIS
 DEPARTMENT OF TRANSPORTATION

IL 94 CROSS SECTIONS

SCALE: SHEET NO. OF SHEETS STA. 357+50.00 TO STA. 357+75.00

F.A.S. RTE.	SECTION	COUNTY	TOTAL SHEETS	SHEET NO.
*	(19,20)RS-2	**	231	193
CONTRACT NO. 64D72				
[ILLINOIS] FED. AID PROJECT				