


DATE	
BY	
SURVEYED	
PLOTTED	
NOTE BOOK	
NO.	
AREAS CHECKED	

DATE	
BY	
ORIGINAL SURVEY	
PLOTTED	
NOTE BOOK	
NO.	
AREAS CHECKED	

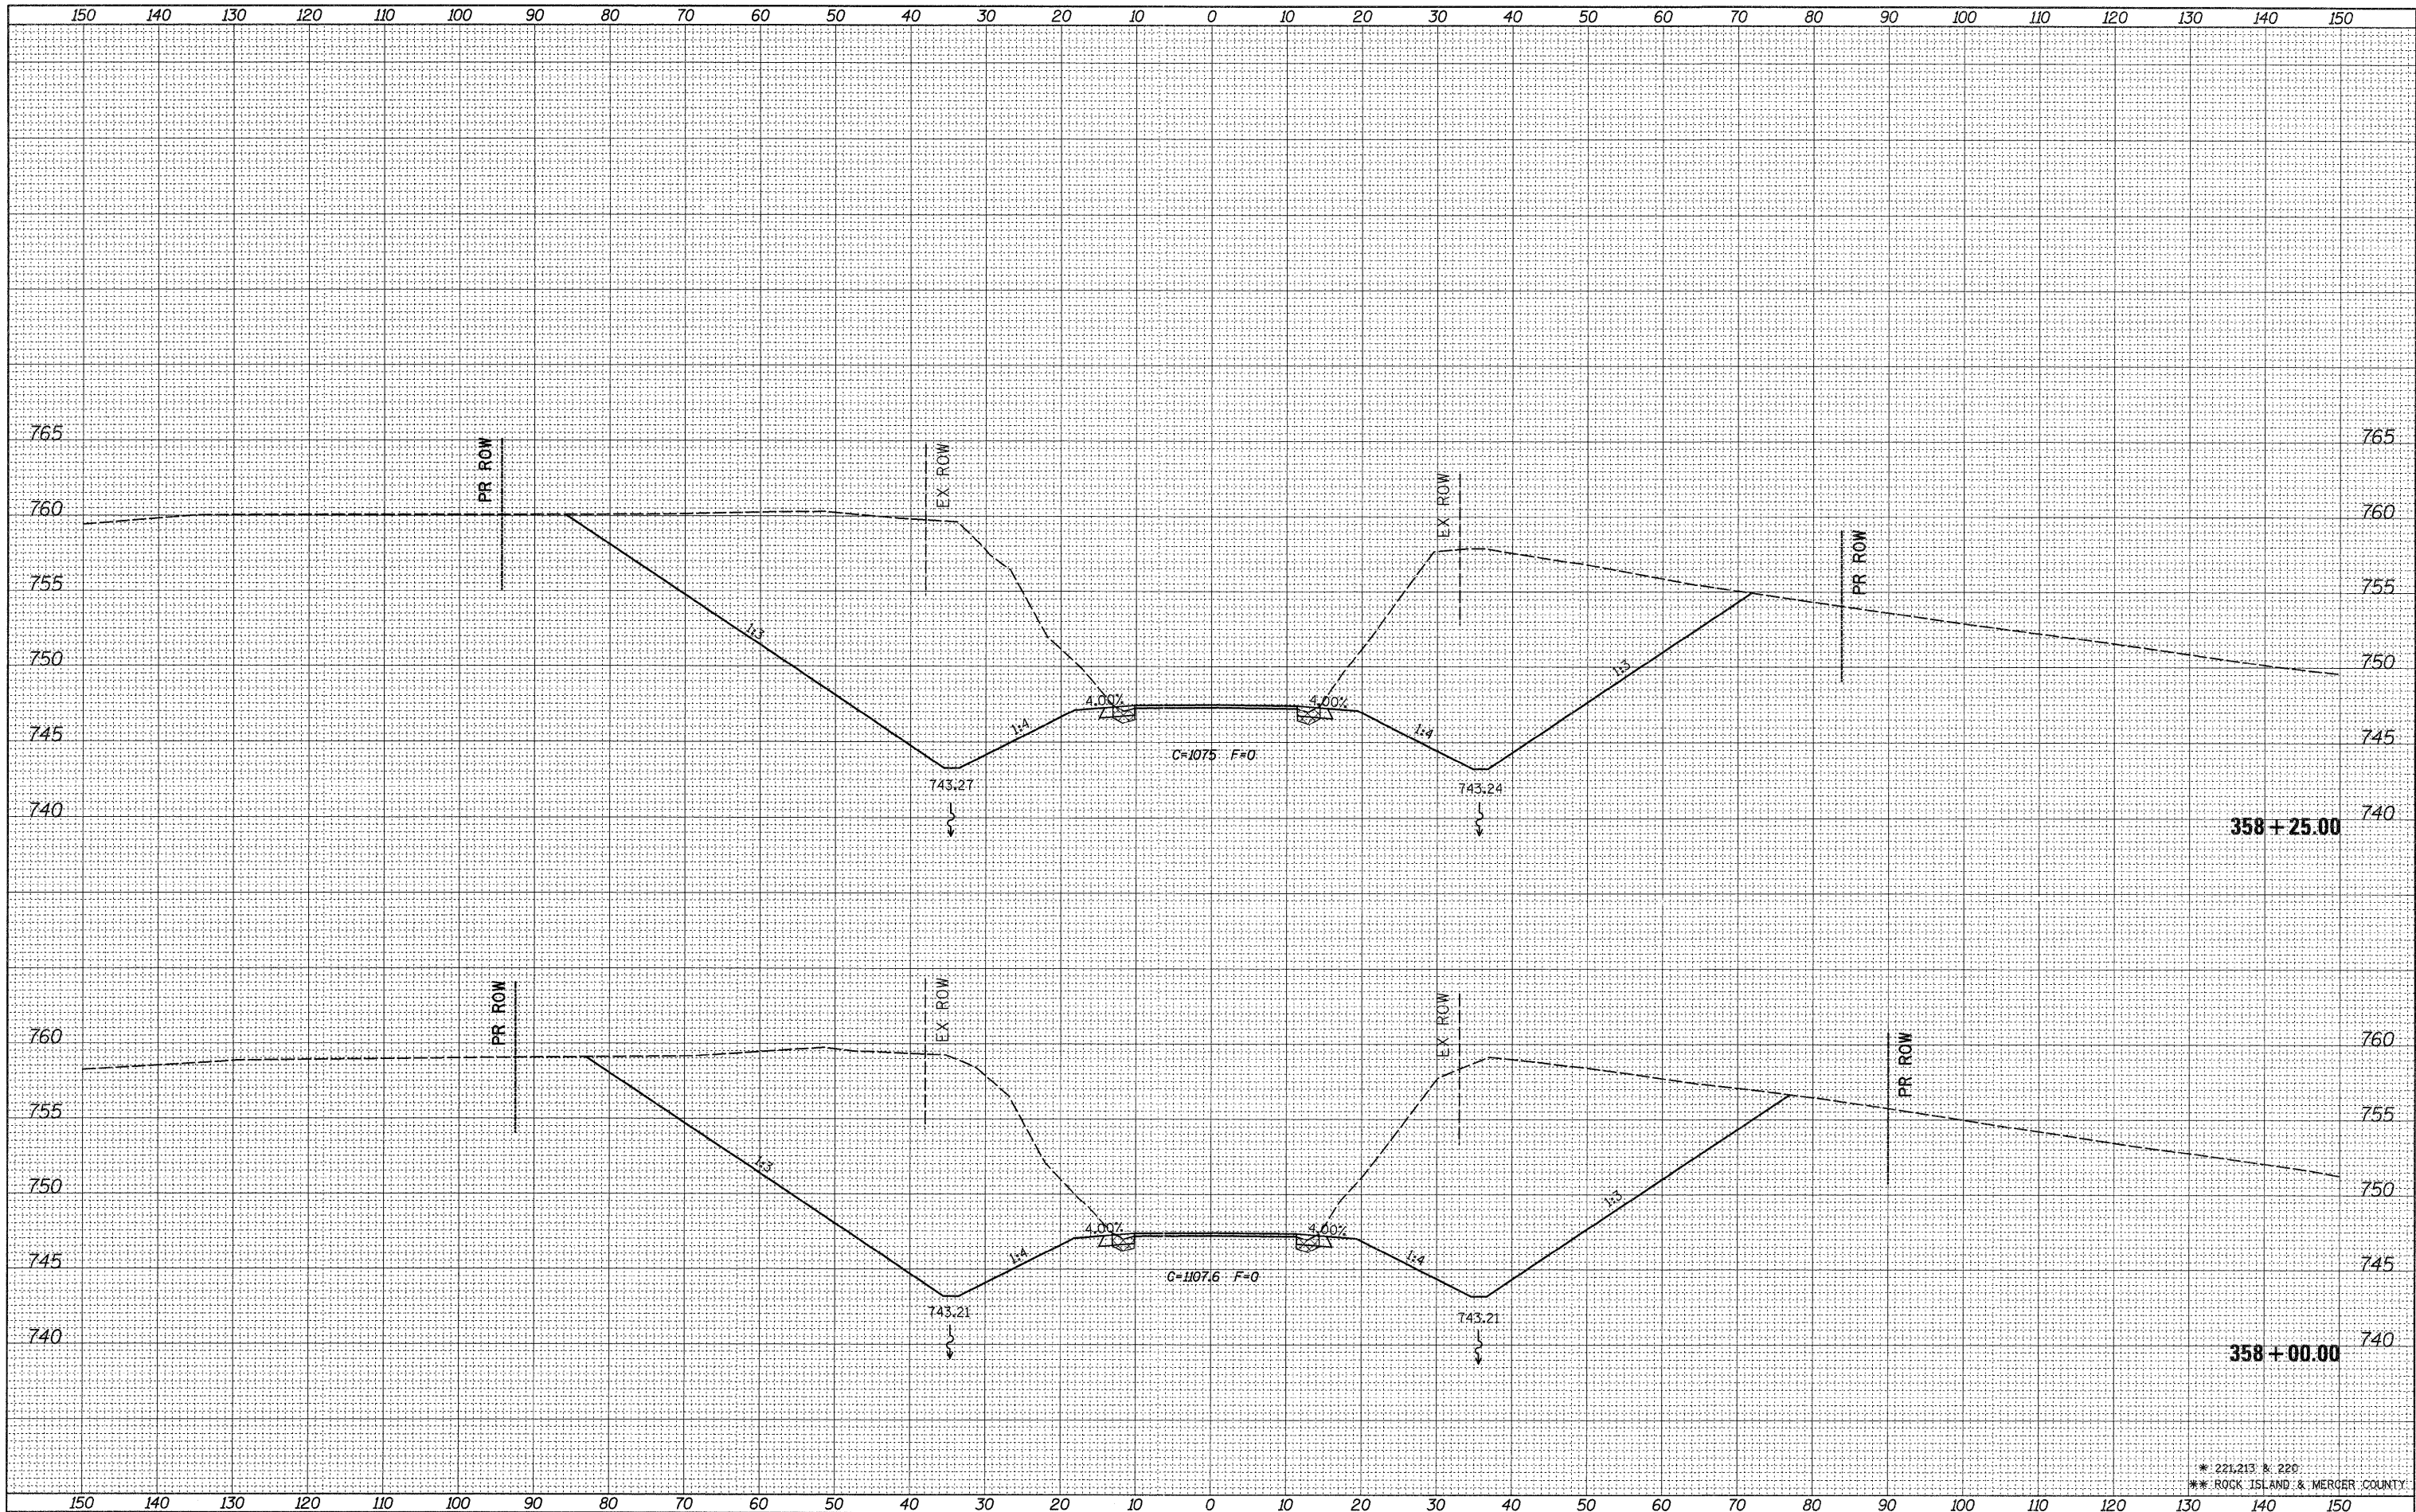

* 221,213 & 220
 ** ROCK ISLAND & MERCER COUNTY

FILE NAME =
 c:\pwwork\p1\dot\grantpm\d2184077\0212307-sh

USER NAME = grantpm
 xaml.dgn
 PLOT SCALE = 18.0000' / in.
 PLOT DATE = Thu Jun 23 07:47:17 2011

DESIGNED -
 DRAWN -
 CHECKED -
 DATE -

REVISED -
 REVISED -
 REVISED -
 REVISED -

**STATE OF ILLINOIS
 DEPARTMENT OF TRANSPORTATION**

IL 94 CROSS SECTIONS

SCALE: SHEET NO. OF SHEETS STA. 358+00.00 TO STA. 358+25.00

F.A.S. RTE.	SECTION	COUNTY	TOTAL SHEETS	SHEET NO.
*	(19,20)RS-2	**	231	194
CONTRACT NO. 64D72			ILLINOIS FED. AID PROJECT	