


DATE	
BY	
FINAL SURVEY	SURVEYED
NOTE BOOK	PLOTTED
NO.	TEMPLATE
	AREAS CHECKED

DATE	
BY	
ORIGINAL SURVEY	SURVEYED
NOTE BOOK	PLOTTED
NO.	TEMPLATE
	AREAS CHECKED

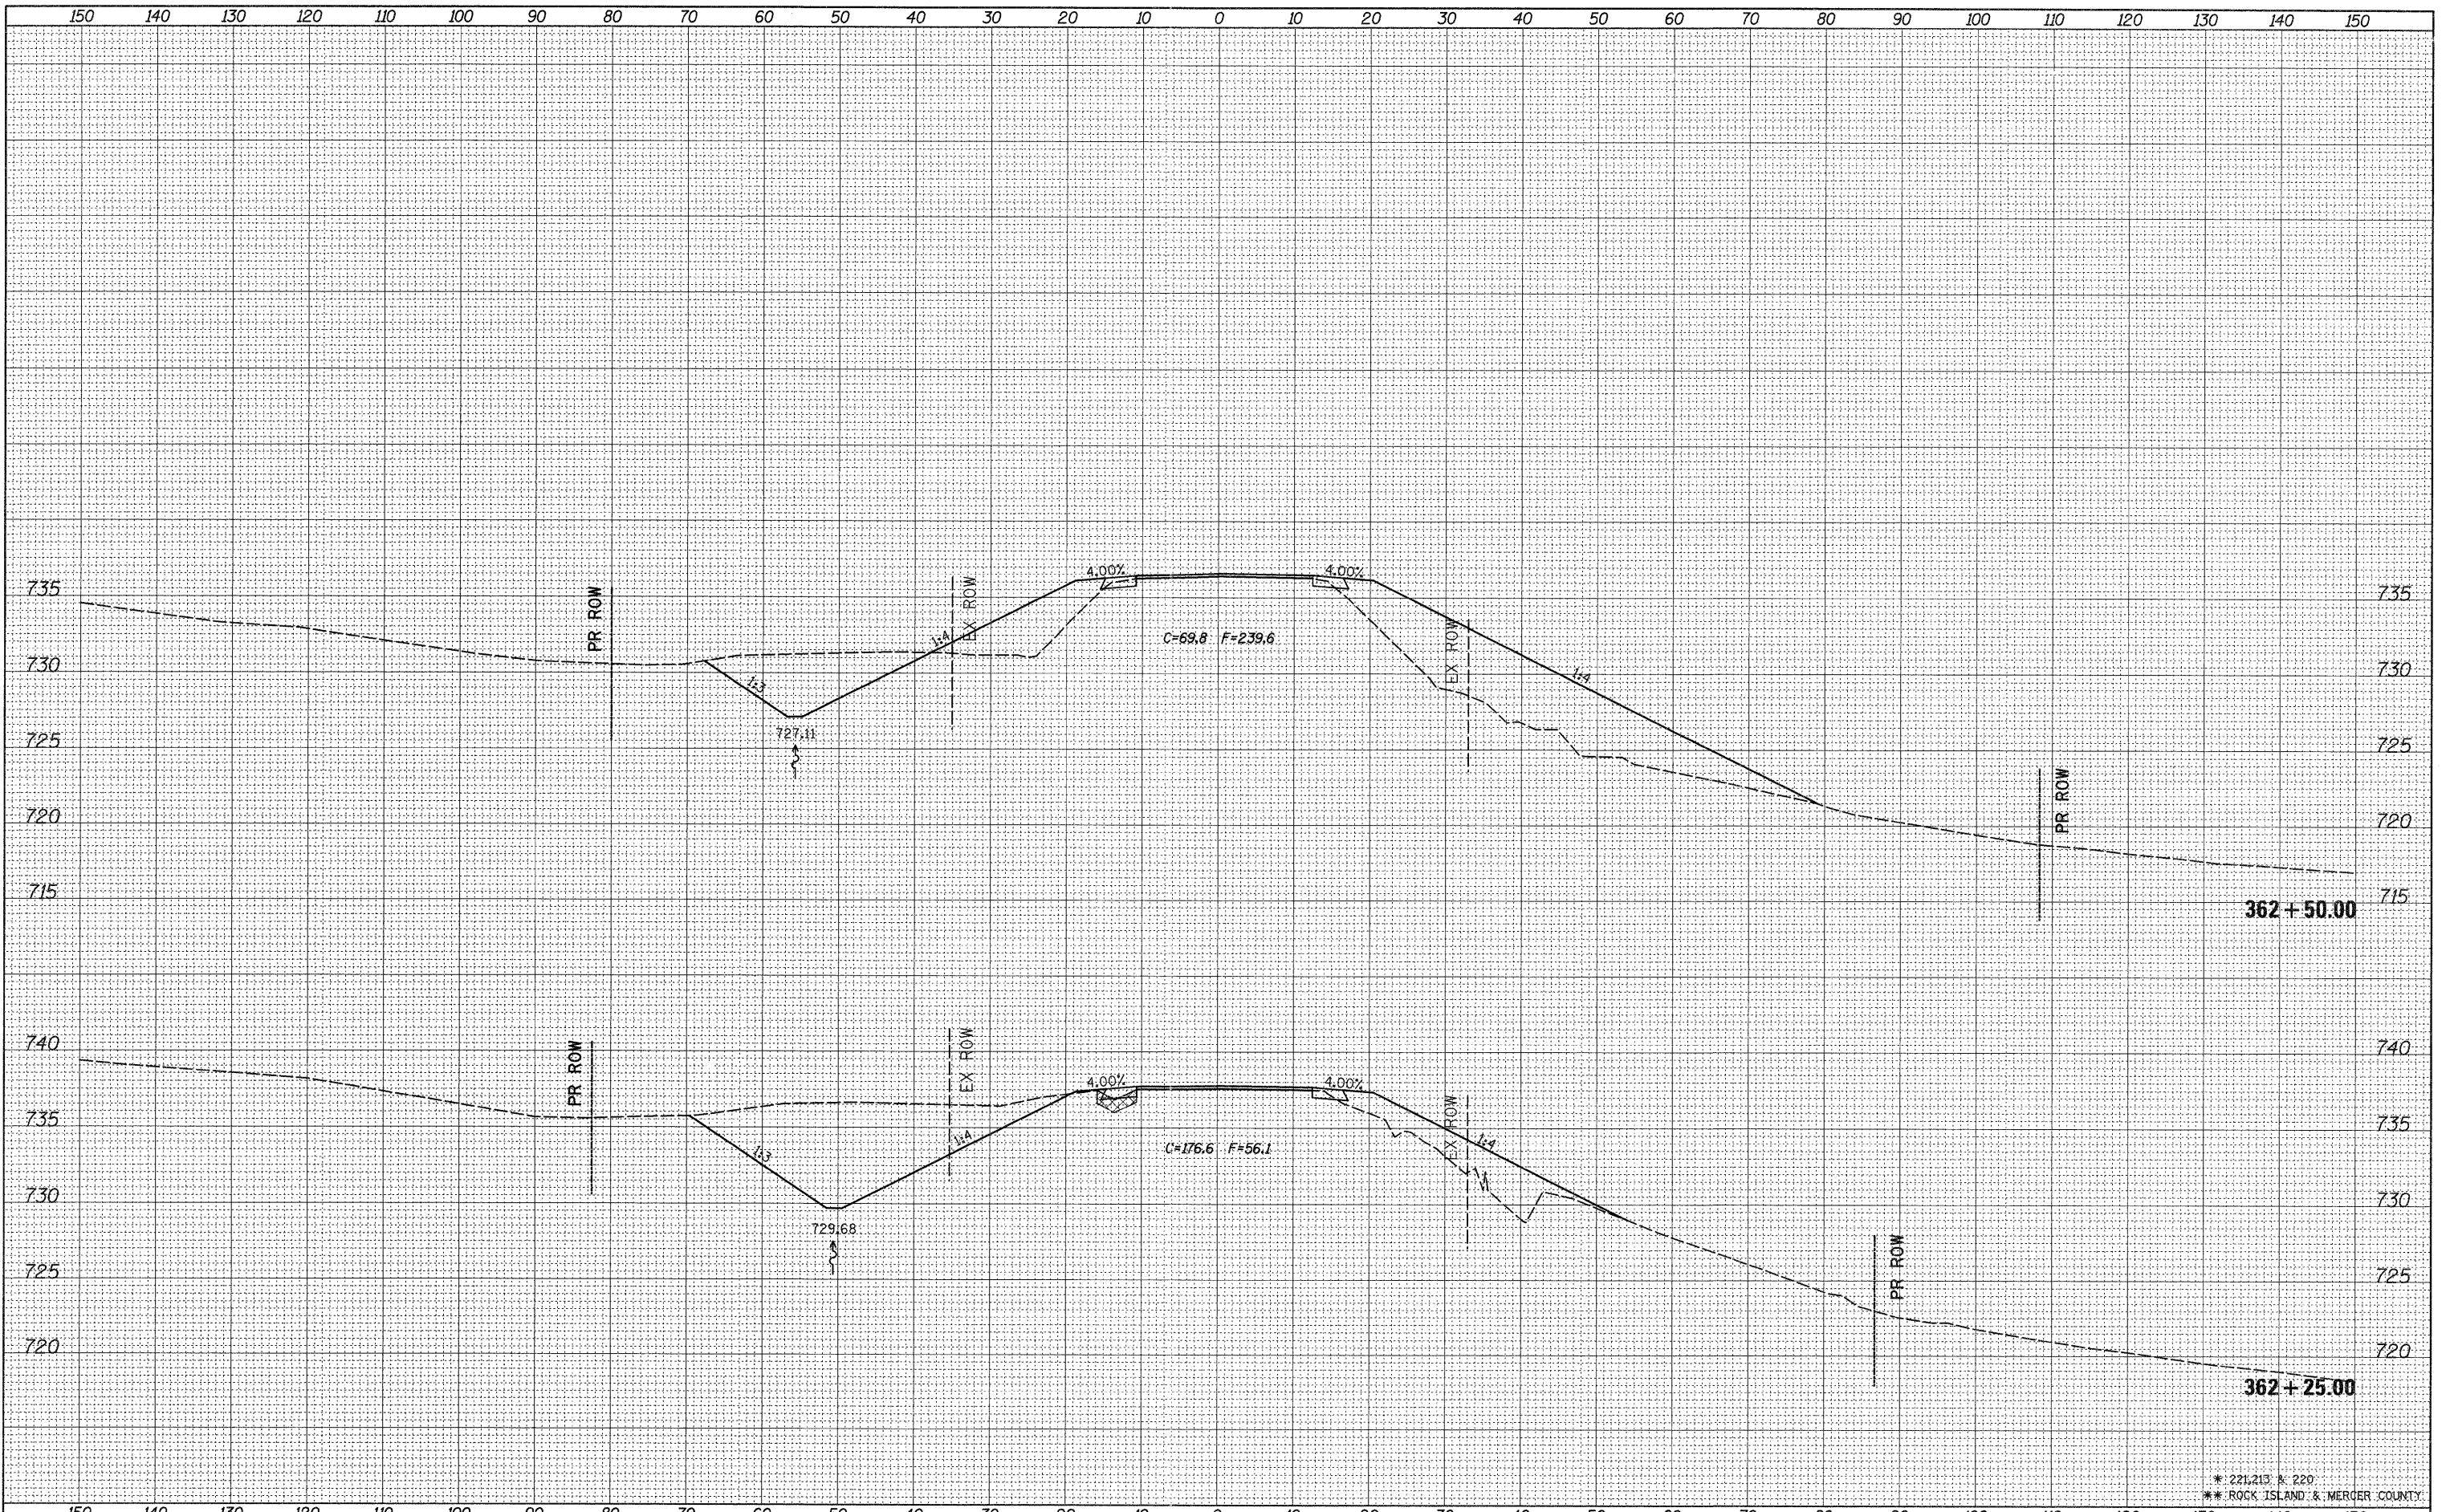

FILE NAME =	USER NAME = grantpm	DESIGNED -	REVISED -	<b>STATE OF ILLINOIS</b> <b>DEPARTMENT OF TRANSPORTATION</b>	<b>IL 94 CROSS SECTIONS</b>		F.A.S. RTE.	SECTION	COUNTY	TOTAL SHEETS	SHEET NO.
ci:\pw_work\pwidot\grantpm\d0184077\0212307-ahd.xml.dgn	PLLOT SCALE = 10.0000' / in.	DRAWN -	REVISED -				*	(19,20)RS-2	**	231	203
PLLOT DATE = Thu Jun 23 07:47:28 2011	DATE -	CHECKED -	REVISED -				CONTRACT NO. 64D72				
		DATE -	REVISED -				ILLINOIS FED. AID PROJECT				
SCALE:				SHEET NO. OF SHEETS		STA. 362+25.00 TO STA. 362+50.00					

\* 221,213 A 220  
 \*\* ROCK ISLAND & MERCER COUNTY