


DATE	
BY	
FINAL SURVEY	SURVEYED
NOTE BOOK NO.	PLOTTED
	TEMPLATE
	AREAS CHECKED

DATE	
BY	
ORIGINAL SURVEY	SURVEYED
NOTE BOOK NO.	PLOTTED
	TEMPLATE
	AREAS CHECKED

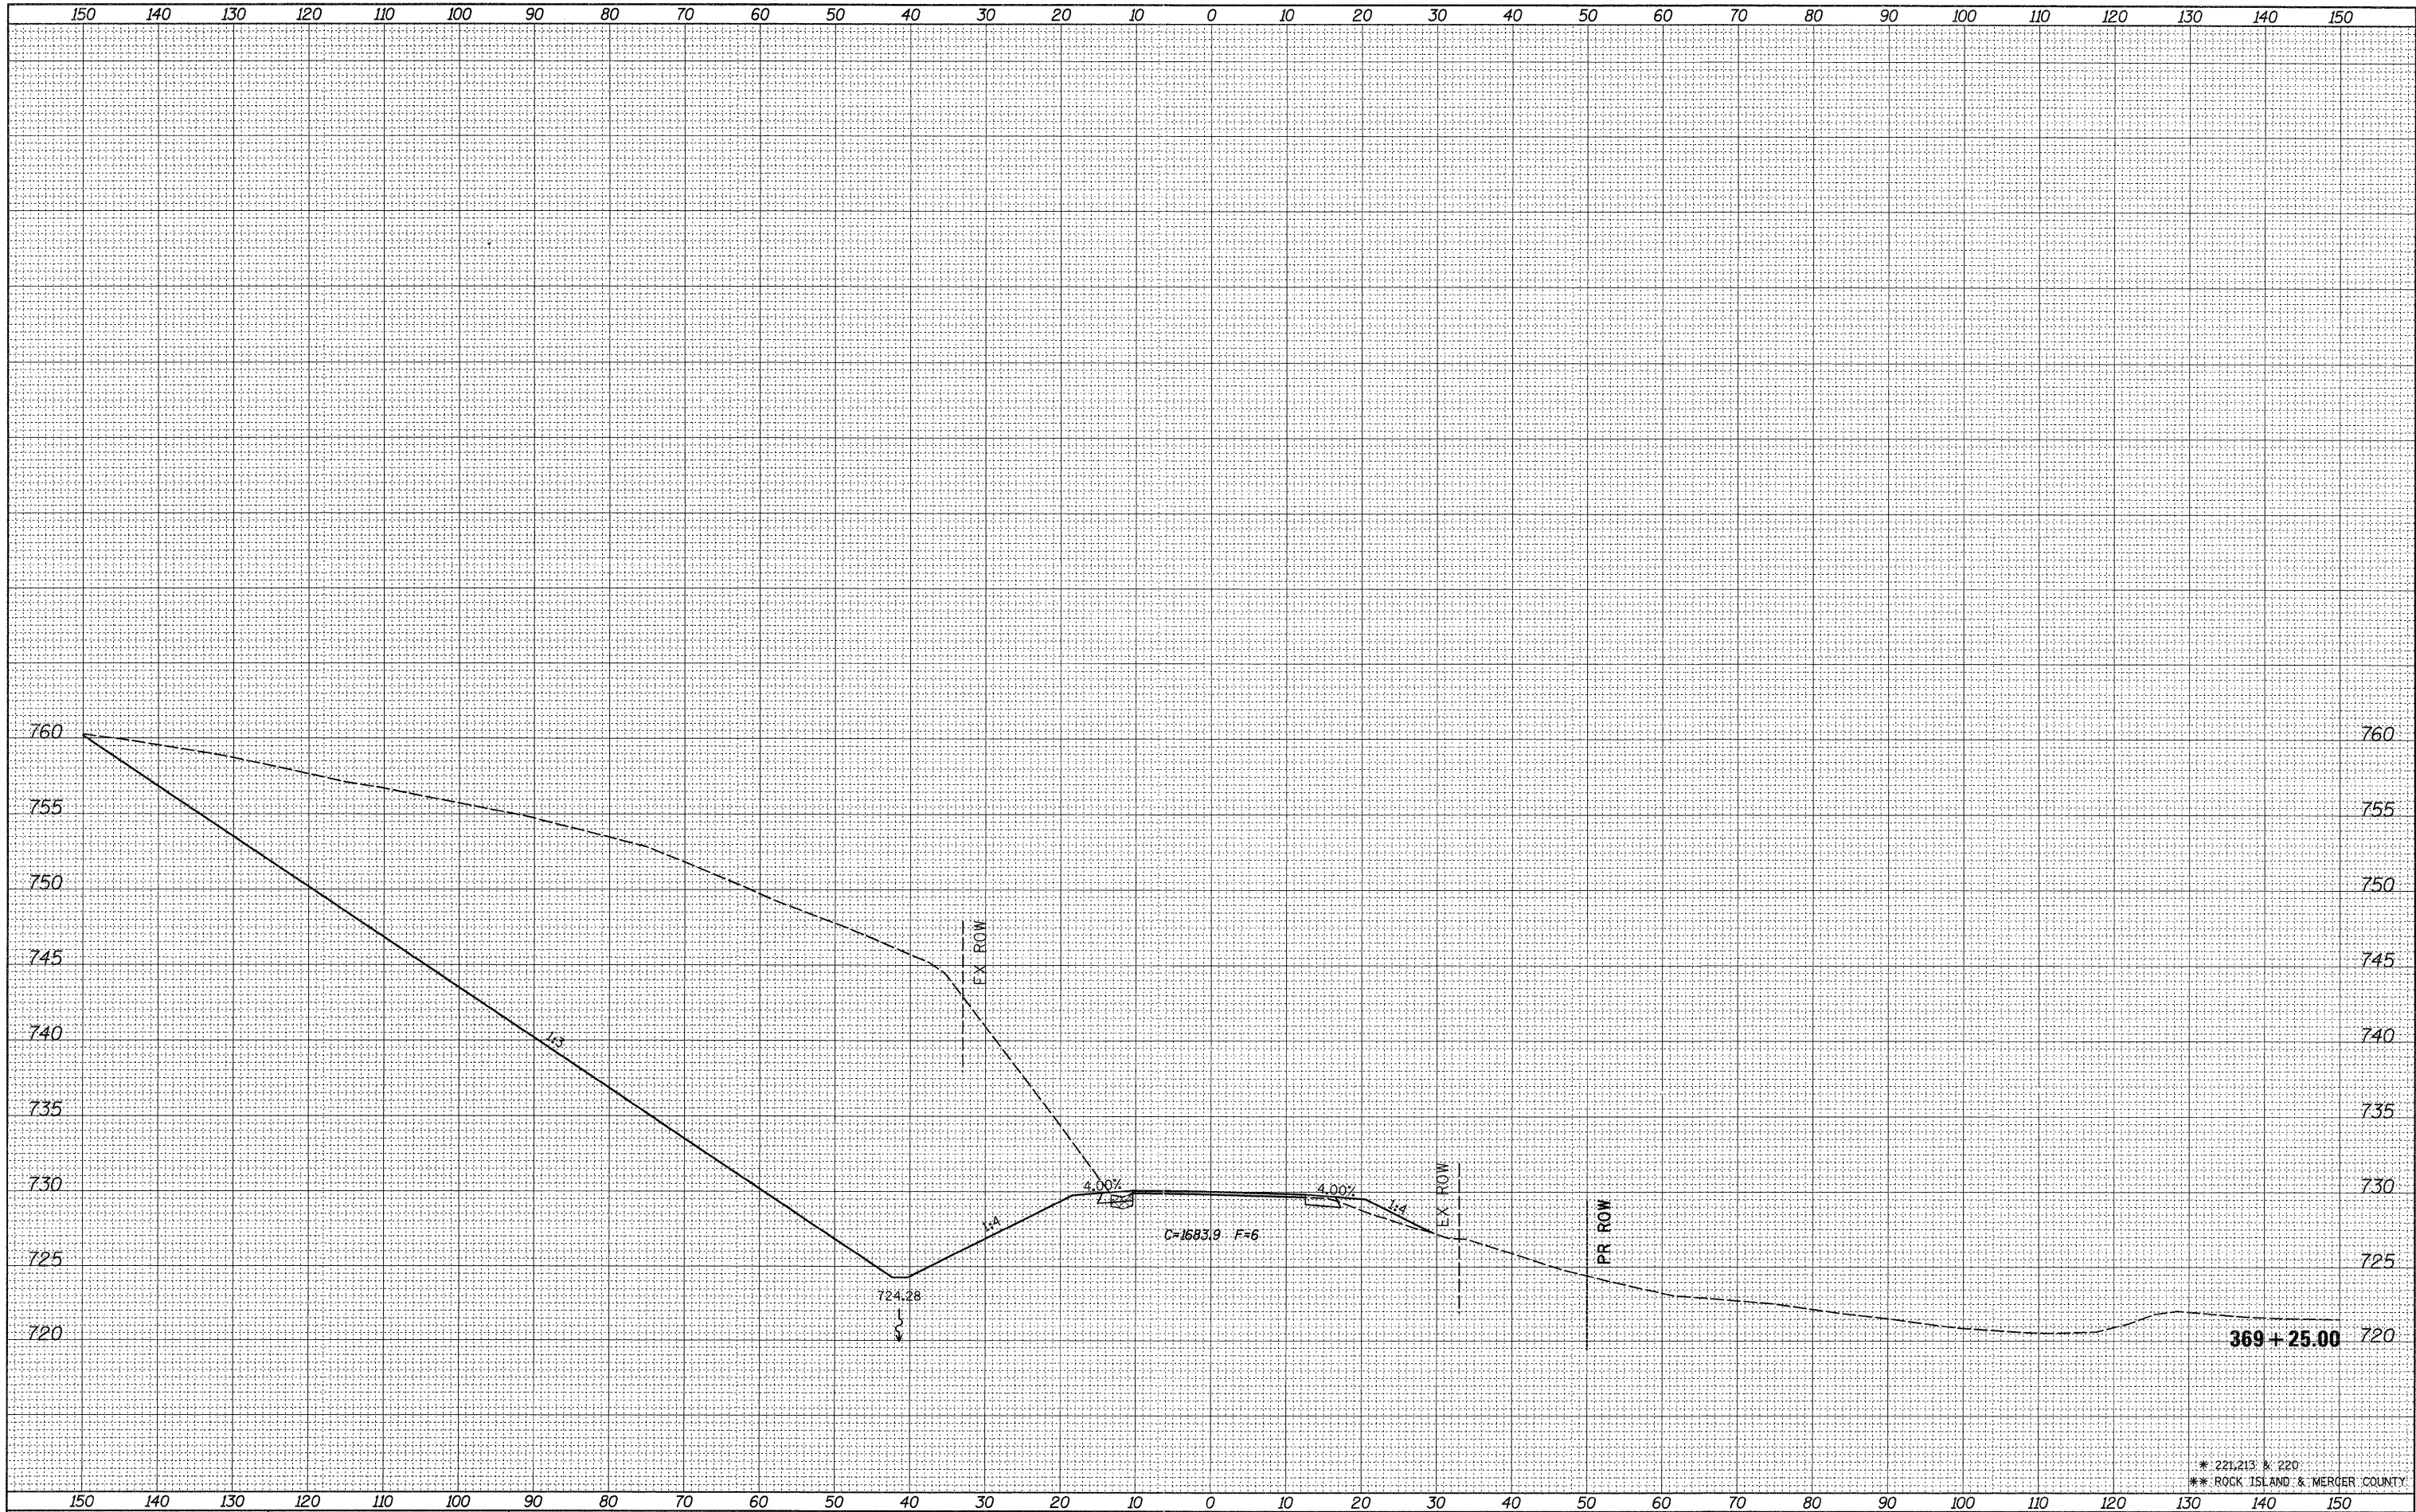

* 221.213 * 220
 ** ROCK ISLAND & MERCER COUNTY

FILE NAME =	USER NAME = grantpm
ct:\pw_work\p1\dot\grantpm\d0184077\0212307-shr.xml.dgn	DESIGNED -
	DRAWN -
	CHECKED -
	DATE -
	REVISOR -
	REVISOR -
	REVISOR -
	REVISOR -

DESIGNED -	REVISOR -
DRAWN -	REVISOR -
CHECKED -	REVISOR -
DATE -	REVISOR -

**STATE OF ILLINOIS
 DEPARTMENT OF TRANSPORTATION**

IL 94 CROSS SECTIONS			
SCALE:	SHEET NO.	OF SHEETS	STA. 369+25.00 TO STA. 369+25.00

F.A.S. RTE.	SECTION	COUNTY	TOTAL SHEETS	SHEET NO.
*	(19,20)RS-2	**	231	218
CONTRACT NO. 64D72			ILLINOIS FED. AID PROJECT	