


DATE	
BY	
FINAL SURVEY	SURVEYED
NOTE BOOK NO.	PIOTTED
	TEMPLATE
	AREAS CHECKED

DATE	
BY	
ORIGINAL SURVEY	SURVEYED
NOTE BOOK NO.	PIOTTED
	TEMPLATE
	AREAS CHECKED

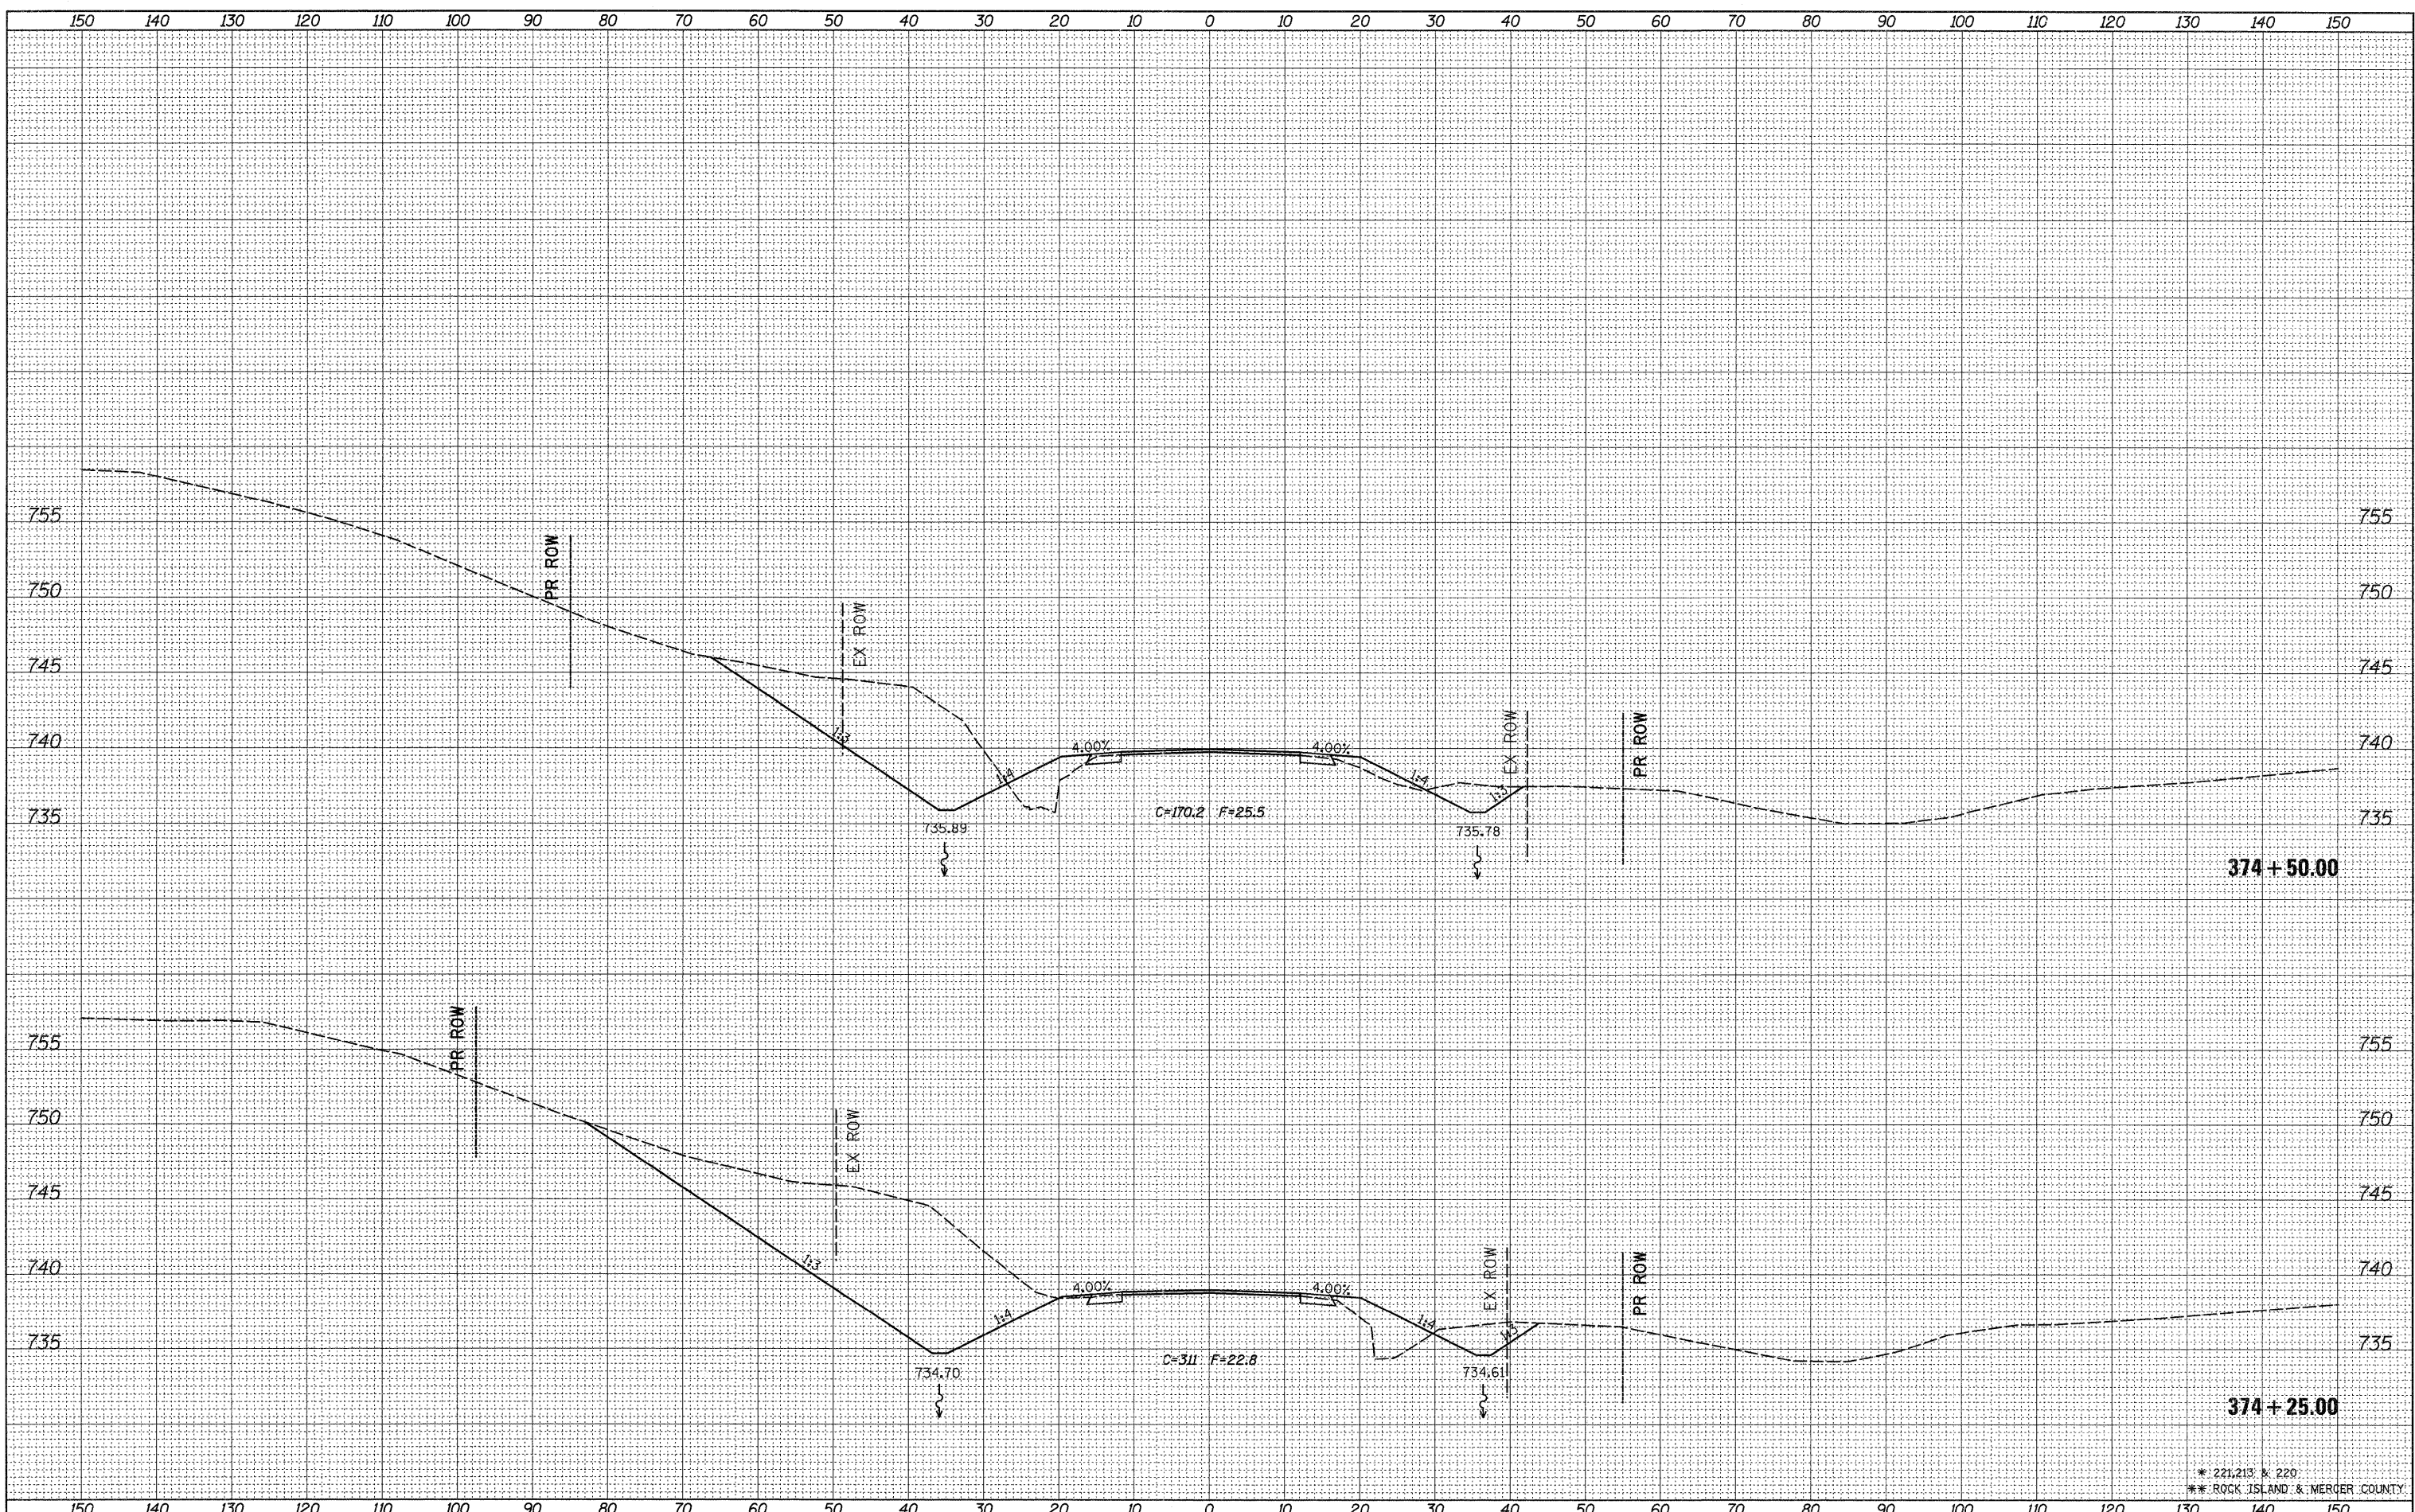

* 221,213 & 220
 ** ROCK ISLAND & MERCER COUNTY

FILE NAME =	USER NAME = grantpm	DESIGNED -	REVISED -
cr:\pw_work\pwwdot\grantpm\d0184077\0212307-shd.xml.dgn		DRAWN -	REVISED -
		CHECKED -	REVISED -
		DATE -	REVISED -

**STATE OF ILLINOIS
 DEPARTMENT OF TRANSPORTATION**

IL 94 CROSS SECTIONS

SCALE: SHEET NO. OF SHEETS STA. 374+25.00 TO STA. 374+50.00

F.A.S. RTE.	SECTION	COUNTY	TOTAL SHEETS	SHEET NO.
*	(19,20)RS-2	**	231	228
CONTRACT NO. 64D72				
[ILLINOIS] FED. AID PROJECT				