



W3-3 SPECIAL;
 48.0" across sides 3.0" Radius, 1.3" Border, 0.8"
 Indent, Black on Yellow;
 Table of letter and object lefts.

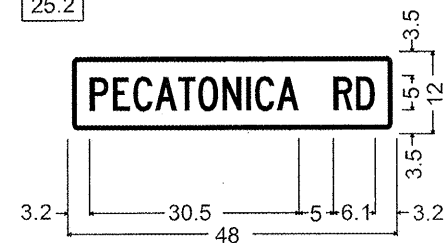

Pecatonica Rd;
 1.5" Radius, 0.8" Border, 0.6" Indent, Black on Yellow;
 [PECATONICA RD] C 2K 60% spacing;
 Table of letter and object lefts.

P	E	C	A	T	O	N	I	C	A
3.2	6.6	9.6	12.7	16.1	19.0	22.6	26.0	27.3	30.5

R	D
38.7	42.0

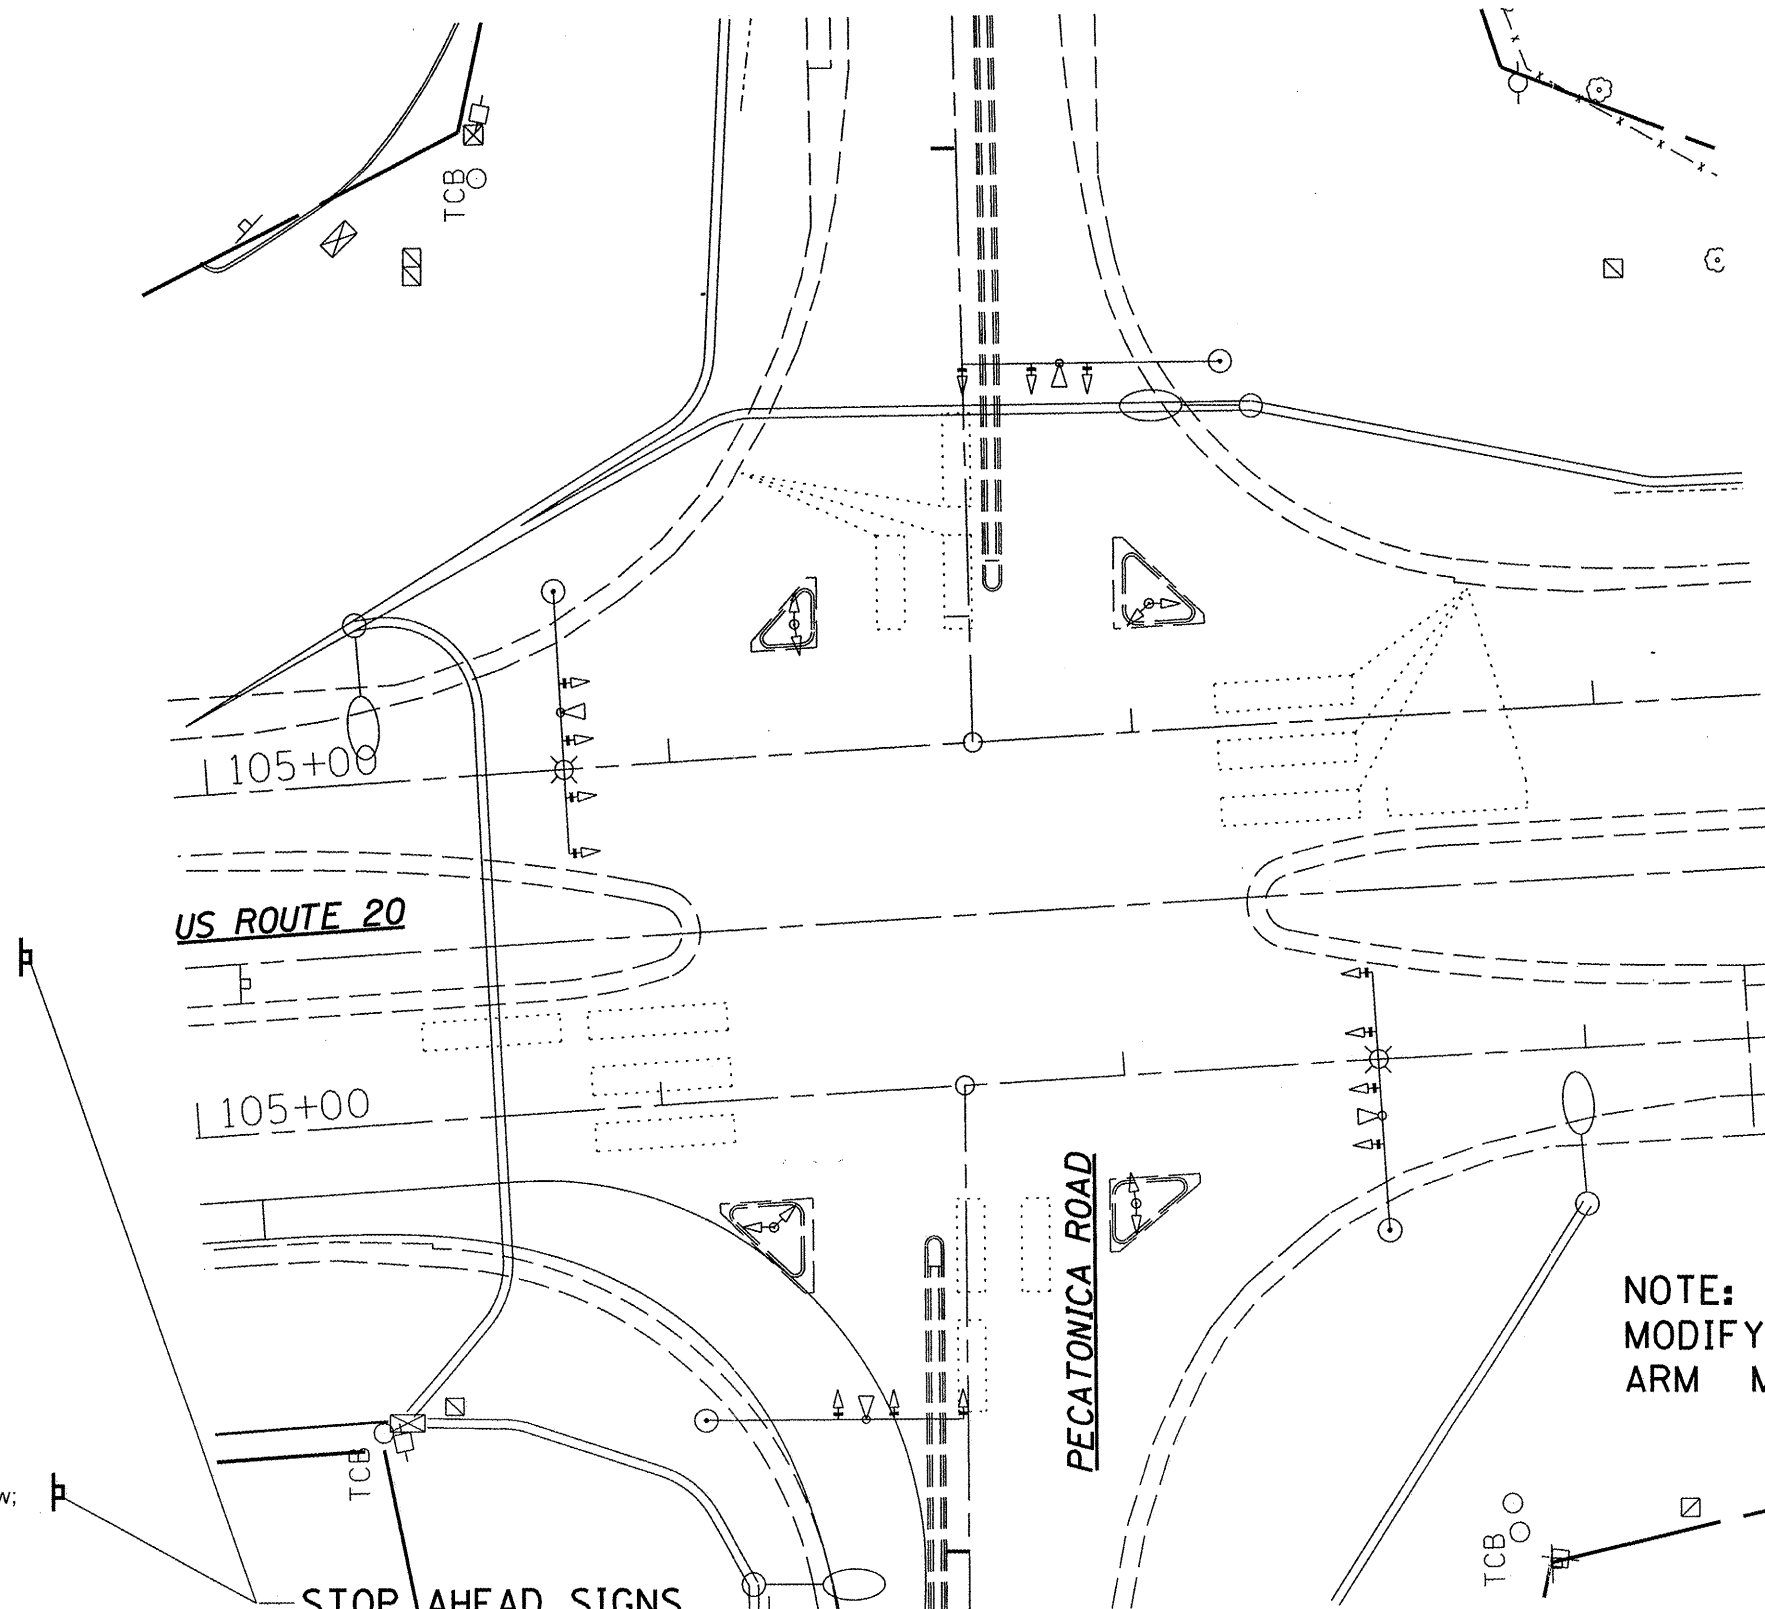

NOTE:
 MODIFY 14 EXISTING MAST
 ARM MOUNTED BACKPLATES

STOP AHEAD SIGNS
 AT A LOCATION DETERMINED BY THE RE

FILE NAME =	USER NAME = hllkl	DESIGNED -	REVISED -
P:\Projects\us 20 pec and winn 2011\6411.dgn		DRAWN -	REVISED -
	PLOT SCALE = 41,000' / in.	CHECKED -	REVISED -
	PLOT DATE = Fri Jun 24 13:19:31 2011	DATE -	REVISED -

STATE OF ILLINOIS
 DEPARTMENT OF TRANSPORTATION

US 20 AT PECATONICA RD
 PLAN SHEET

SCALE: _____ SHEET NO. _____ OF _____ SHEETS STA. _____ TO STA. _____

F.A.B. RTE.	SECTION	COUNTY	TOTAL SHEETS	SHEET NO.
301	17, 40M-3	WINNEBAGO	17	4
ILLINOIS FED. AID PROJECT			CONTRACT NO. 64015	