
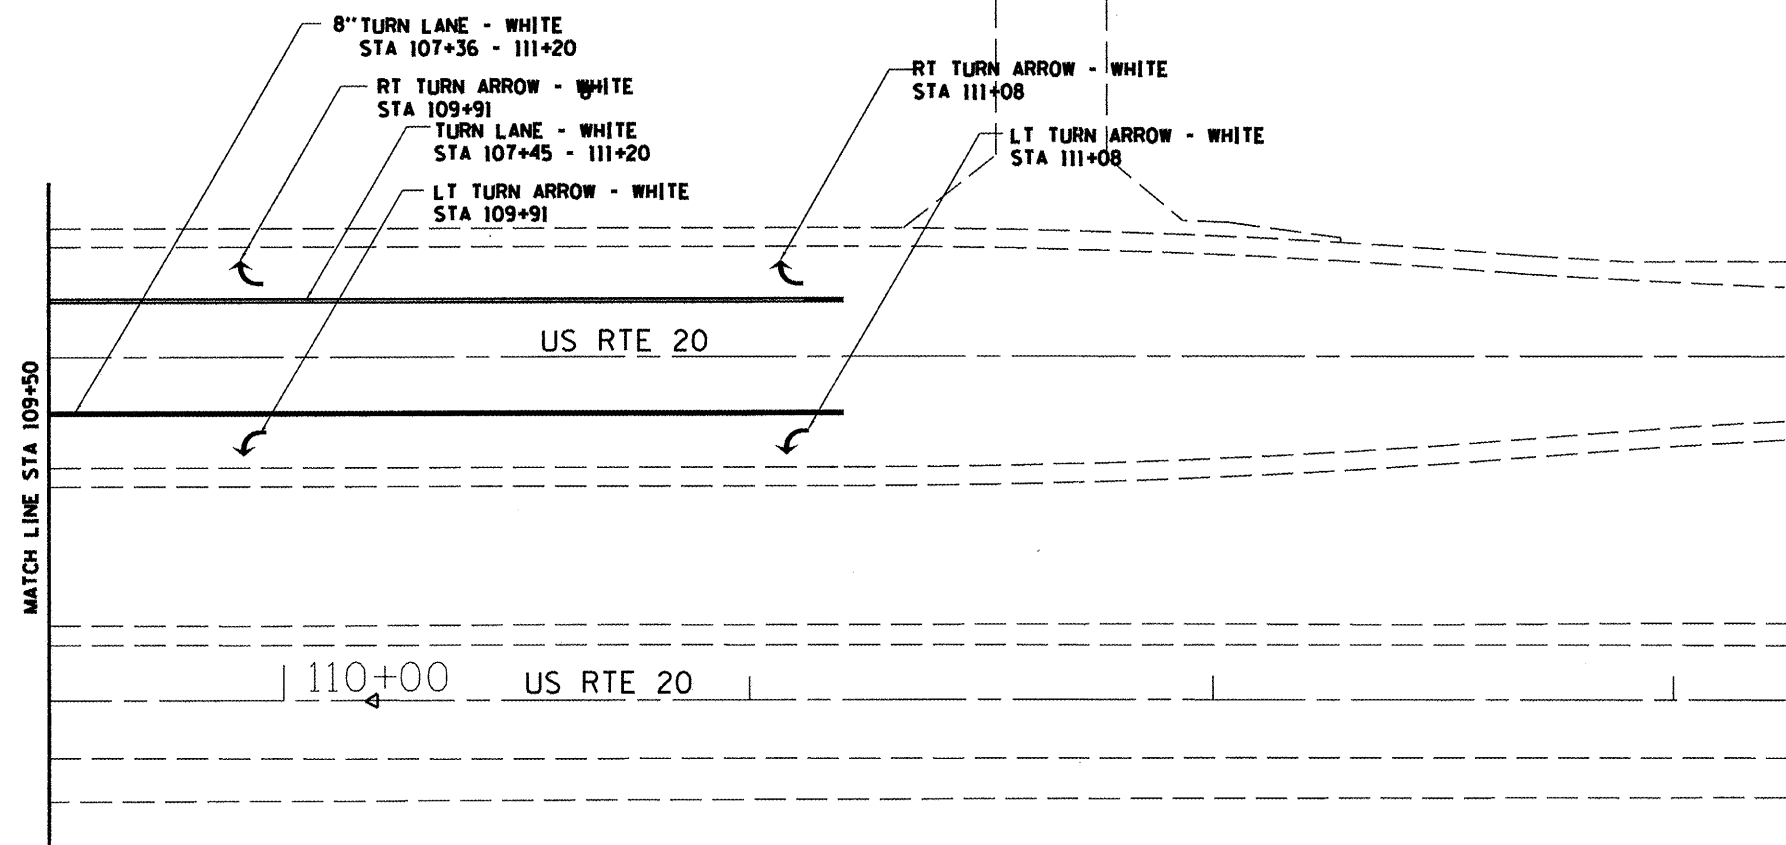


THERMOPLASTIC PAVEMENT MARKING DETAILS

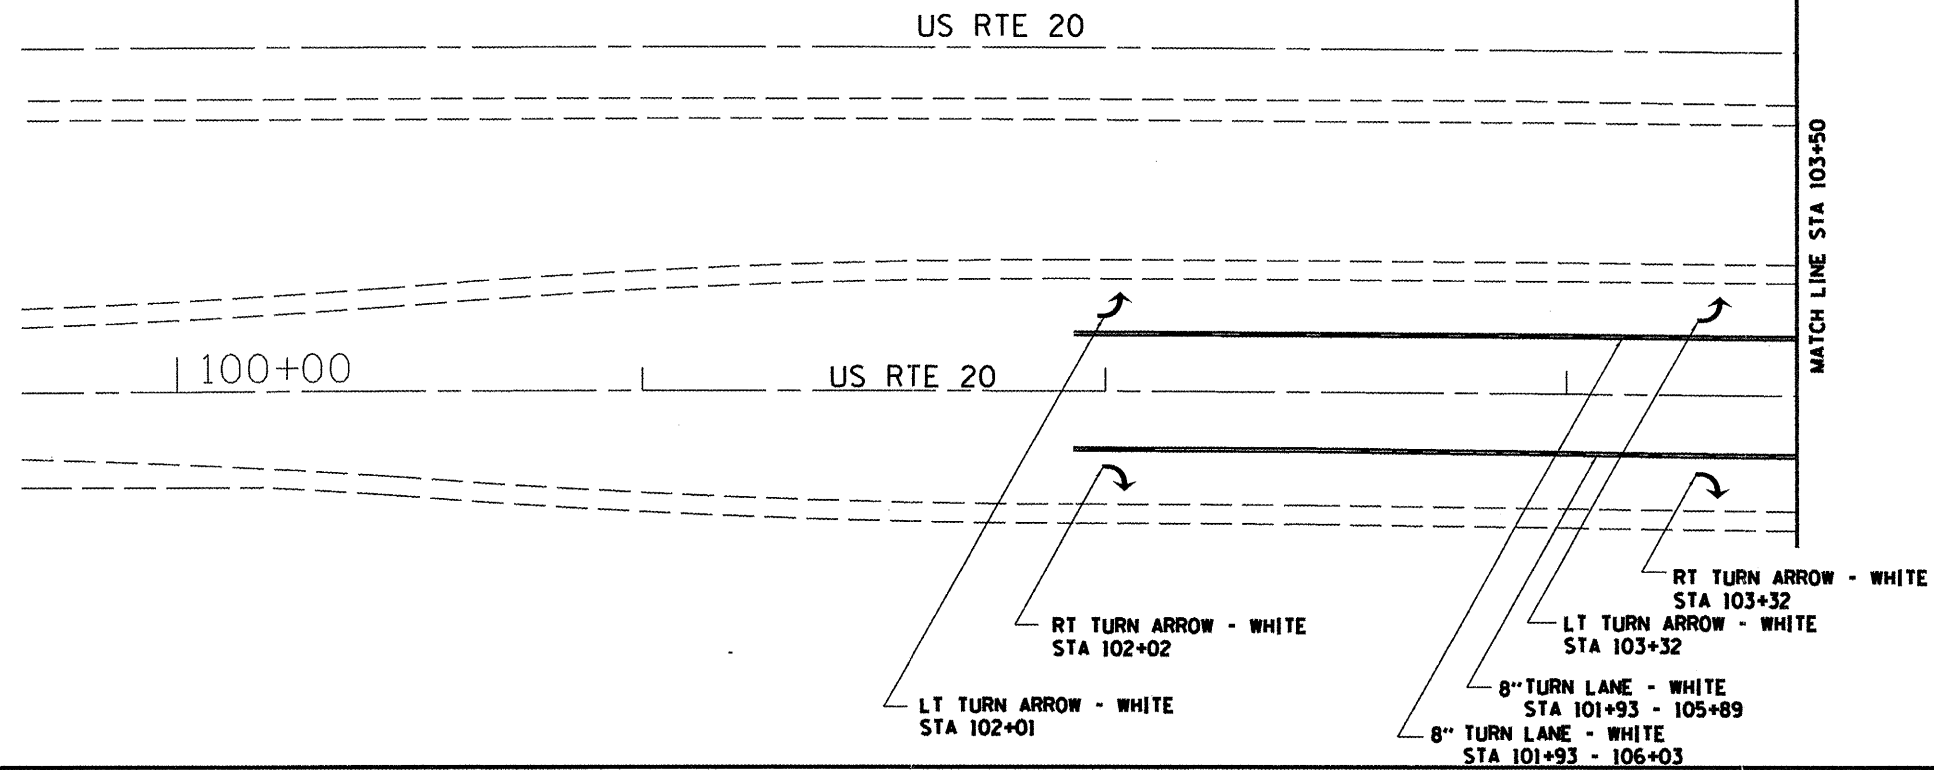

FILE NAME * P:\Projects\us 20 pec and winn 2011\64H.dgn	USER NAME * hllkl	DESIGNED -	REVISED -	STATE OF ILLINOIS DEPARTMENT OF TRANSPORTATION	US 20 AT WINNEBAGO RD PAVEMENT MARKING DETAILS		F.A.P. RTE. 301	SECTION (17, 40M-3)	COUNTY WINNEBAGO	TOTAL SHEETS 17	SHEET NO. 9	
	PLOT SCALE = 41.089' / in.	DRAWN -	REVISED -		SCALE: _____	SHEET NO. _____ OF _____ SHEETS	STA. _____ TO STA. _____	CONTRACT NO. 64915				
	PLOT DATE * Fri Jun 24 13:20:18 2011	CHECKED -	REVISED -		ILLINOIS FED. AID PROJECT							
		DATE -	REVISED -									