
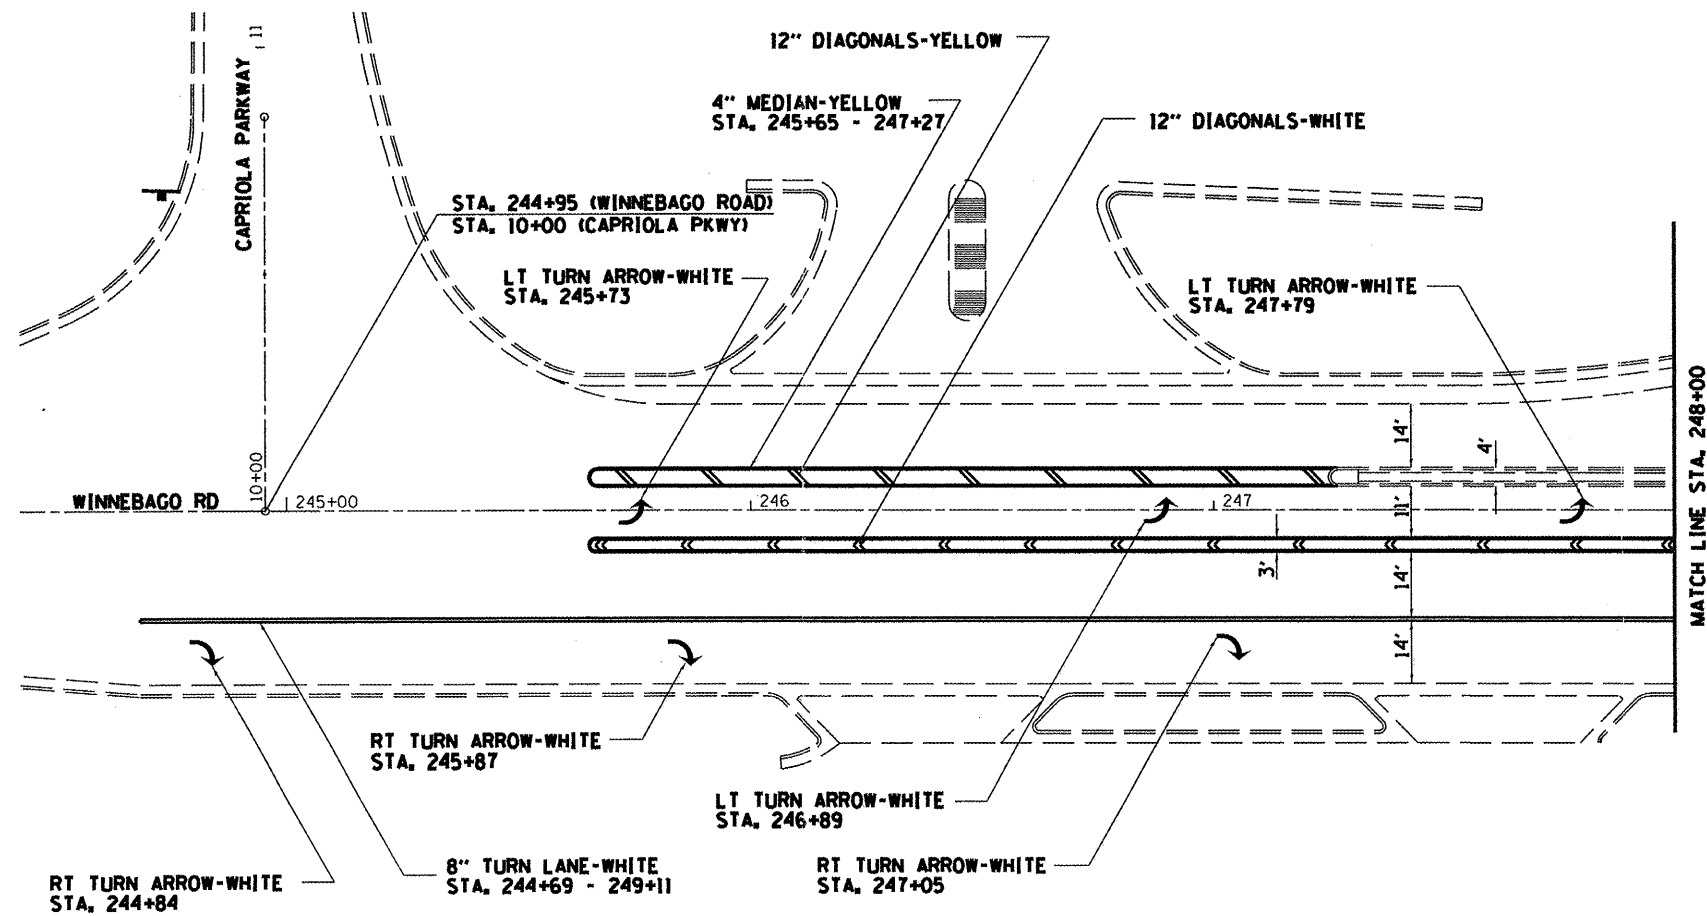


THERMOPLASTIC PAVEMENT MARKING DETAILS

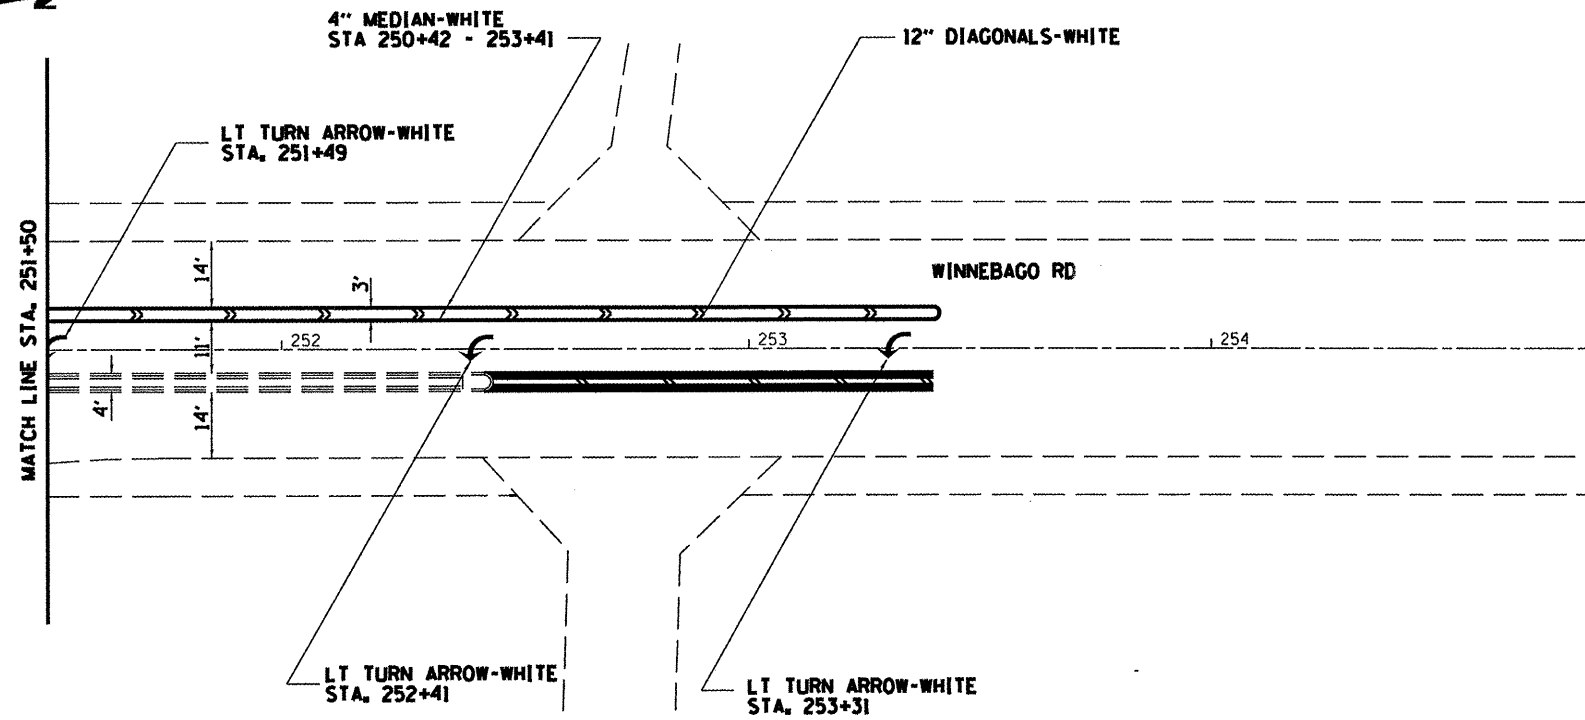

FILE NAME = P:\Projects\us 28 pec and winn 2011\64H1.dgn
 USER NAME = h11k1
 PLOT SCALE = 41,000 1/2 in.
 PLOT DATE = Fri Jun 24 13:21:47 2011

DESIGNED -	REVISED -
DRAWN -	REVISED -
CHECKED -	REVISED -
DATE -	REVISED -

STATE OF ILLINOIS
 DEPARTMENT OF TRANSPORTATION

WINNEBAGO RD
 PAVEMENT MARKING DETAILS
 SCALE: _____ SHEET NO. _____ OF _____ SHEETS STA. _____ TO STA. _____

F.A.P. RTE. 301	SECTION 117, 40M-3	COUNTY WINNEBAGO	TOTAL SHEETS 17	SHEET NO. 13
CONTRACT NO. 64015				
ILLINOIS FED. AID PROJECT				

DATE-TIME
 USER-SPEC.
 FILE
 FILE