



TYPICAL PAVEMENT MARKINGS

TYPICAL PAVEMENT MARKING FOR FLUSH MEDIAN AT LEFT TURN LANE

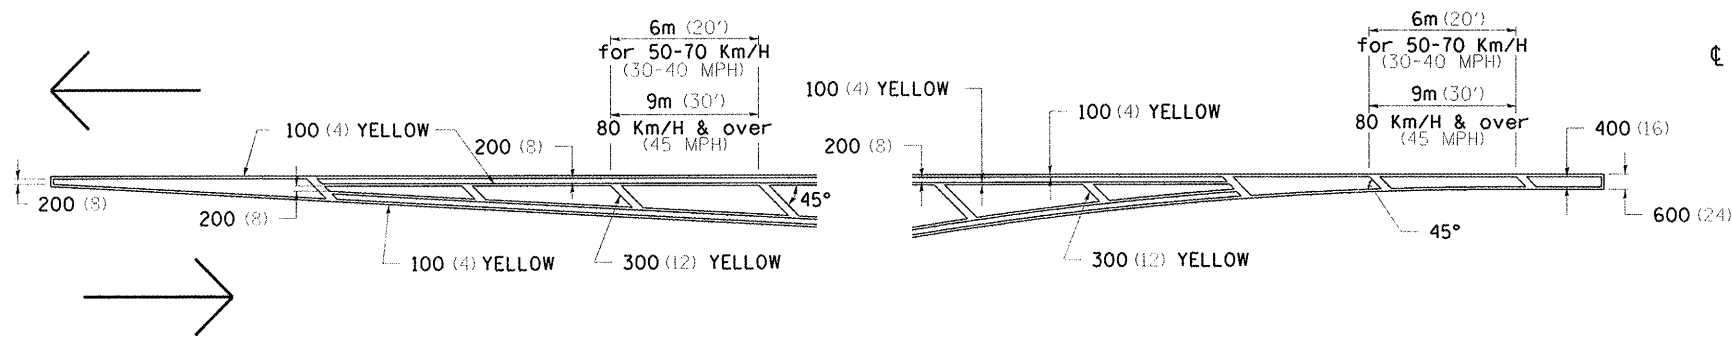


MEDIAN PAVEMENT MARKING

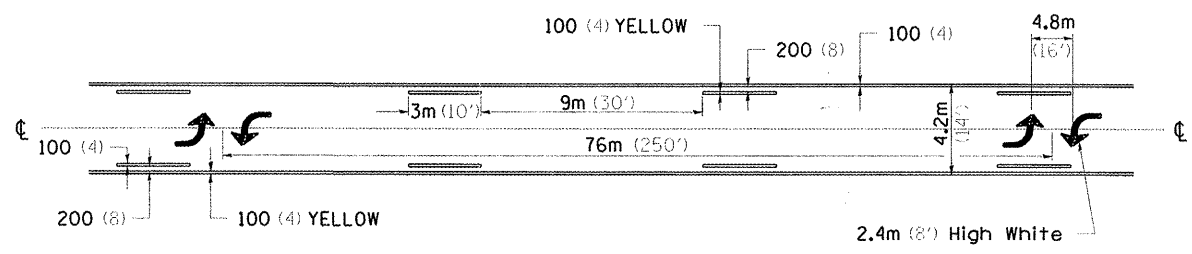


•• ALL DIMENSIONS ARE IN MILLIMETERS (INCHES) UNLESS OTHERWISE NOTED.

TYPICAL ISLAND OFFSET SHOULDER WIDTH

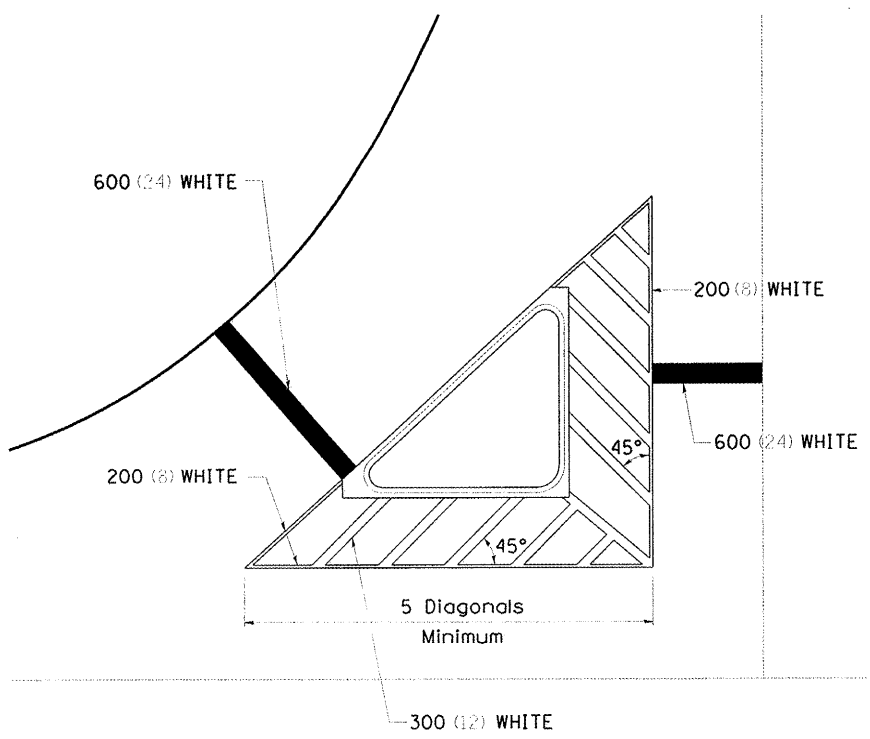


TYPICAL PARKING SPACING

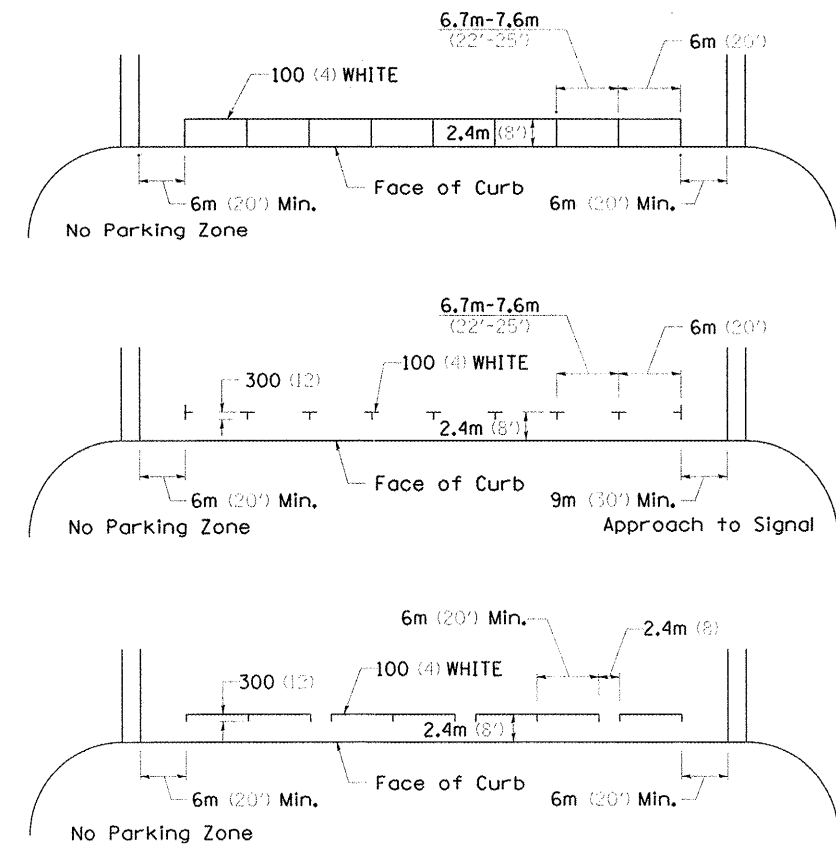

STANDARD CROSSWALK MARKING

See Schedules for Locations

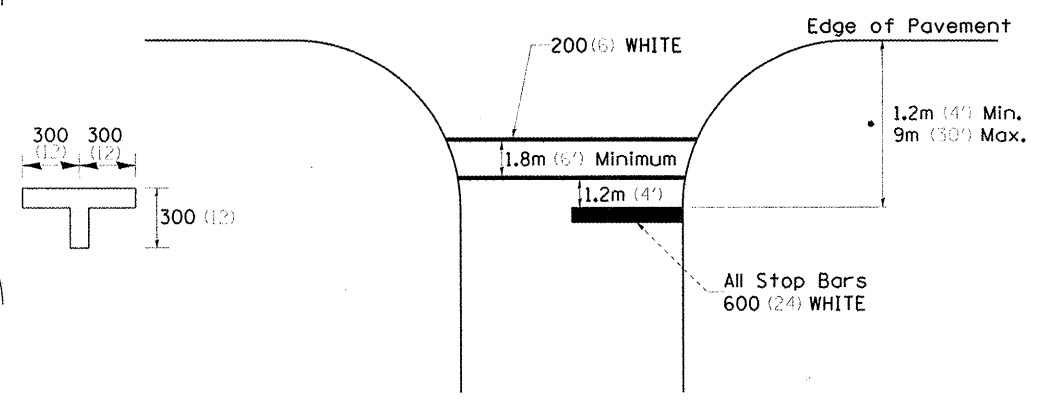

• Distance to the nearest edge of the intersecting roadway in the absence of a marked crosswalk.

FILE NAME =	USER NAME = fjllkl	DESIGNED -	REVISED - 10-21-08
\\d2saw2\users\HILLKL\Projects\us 28 p	c and win 2011\64H15.dgn	DRAWN -	REVISED -
	PLOT SCALE = 41,348 * / IN.	CHECKED -	REVISED -
	PLOT DATE = Fri Jun 18 09:52:09 2011	DATE -	REVISED -

STATE OF ILLINOIS
DEPARTMENT OF TRANSPORTATION

REGION 2 / DISTRICT 2 STANDARD

F.A.P. RTE.	SECTION	COUNTY	TOTAL SHEETS	SHEET NO.
301	17, 40M-3	WINNEBAGO	17	14
CONTRACT NO. _____				
SCALE: _____ SHEET NO. _____ OF _____ SHEETS STA. _____ TO STA. _____				
FED. ROAD DIST. NO. _____ [ILLINOIS] FED. AID PROJECT				