


LEGEND

- ▶ ONE-WAY AMBER MARKER
 - ▽ ONE-WAY CRYSTAL MARKER
 - ◆ TWO-WAY AMBER MARKER
- SEE HIGHWAY STANDARD 781001

STA. 41+42.40 (IL 23) =
STA. 11+60.54 (LINCOLN HWY / IL 38)

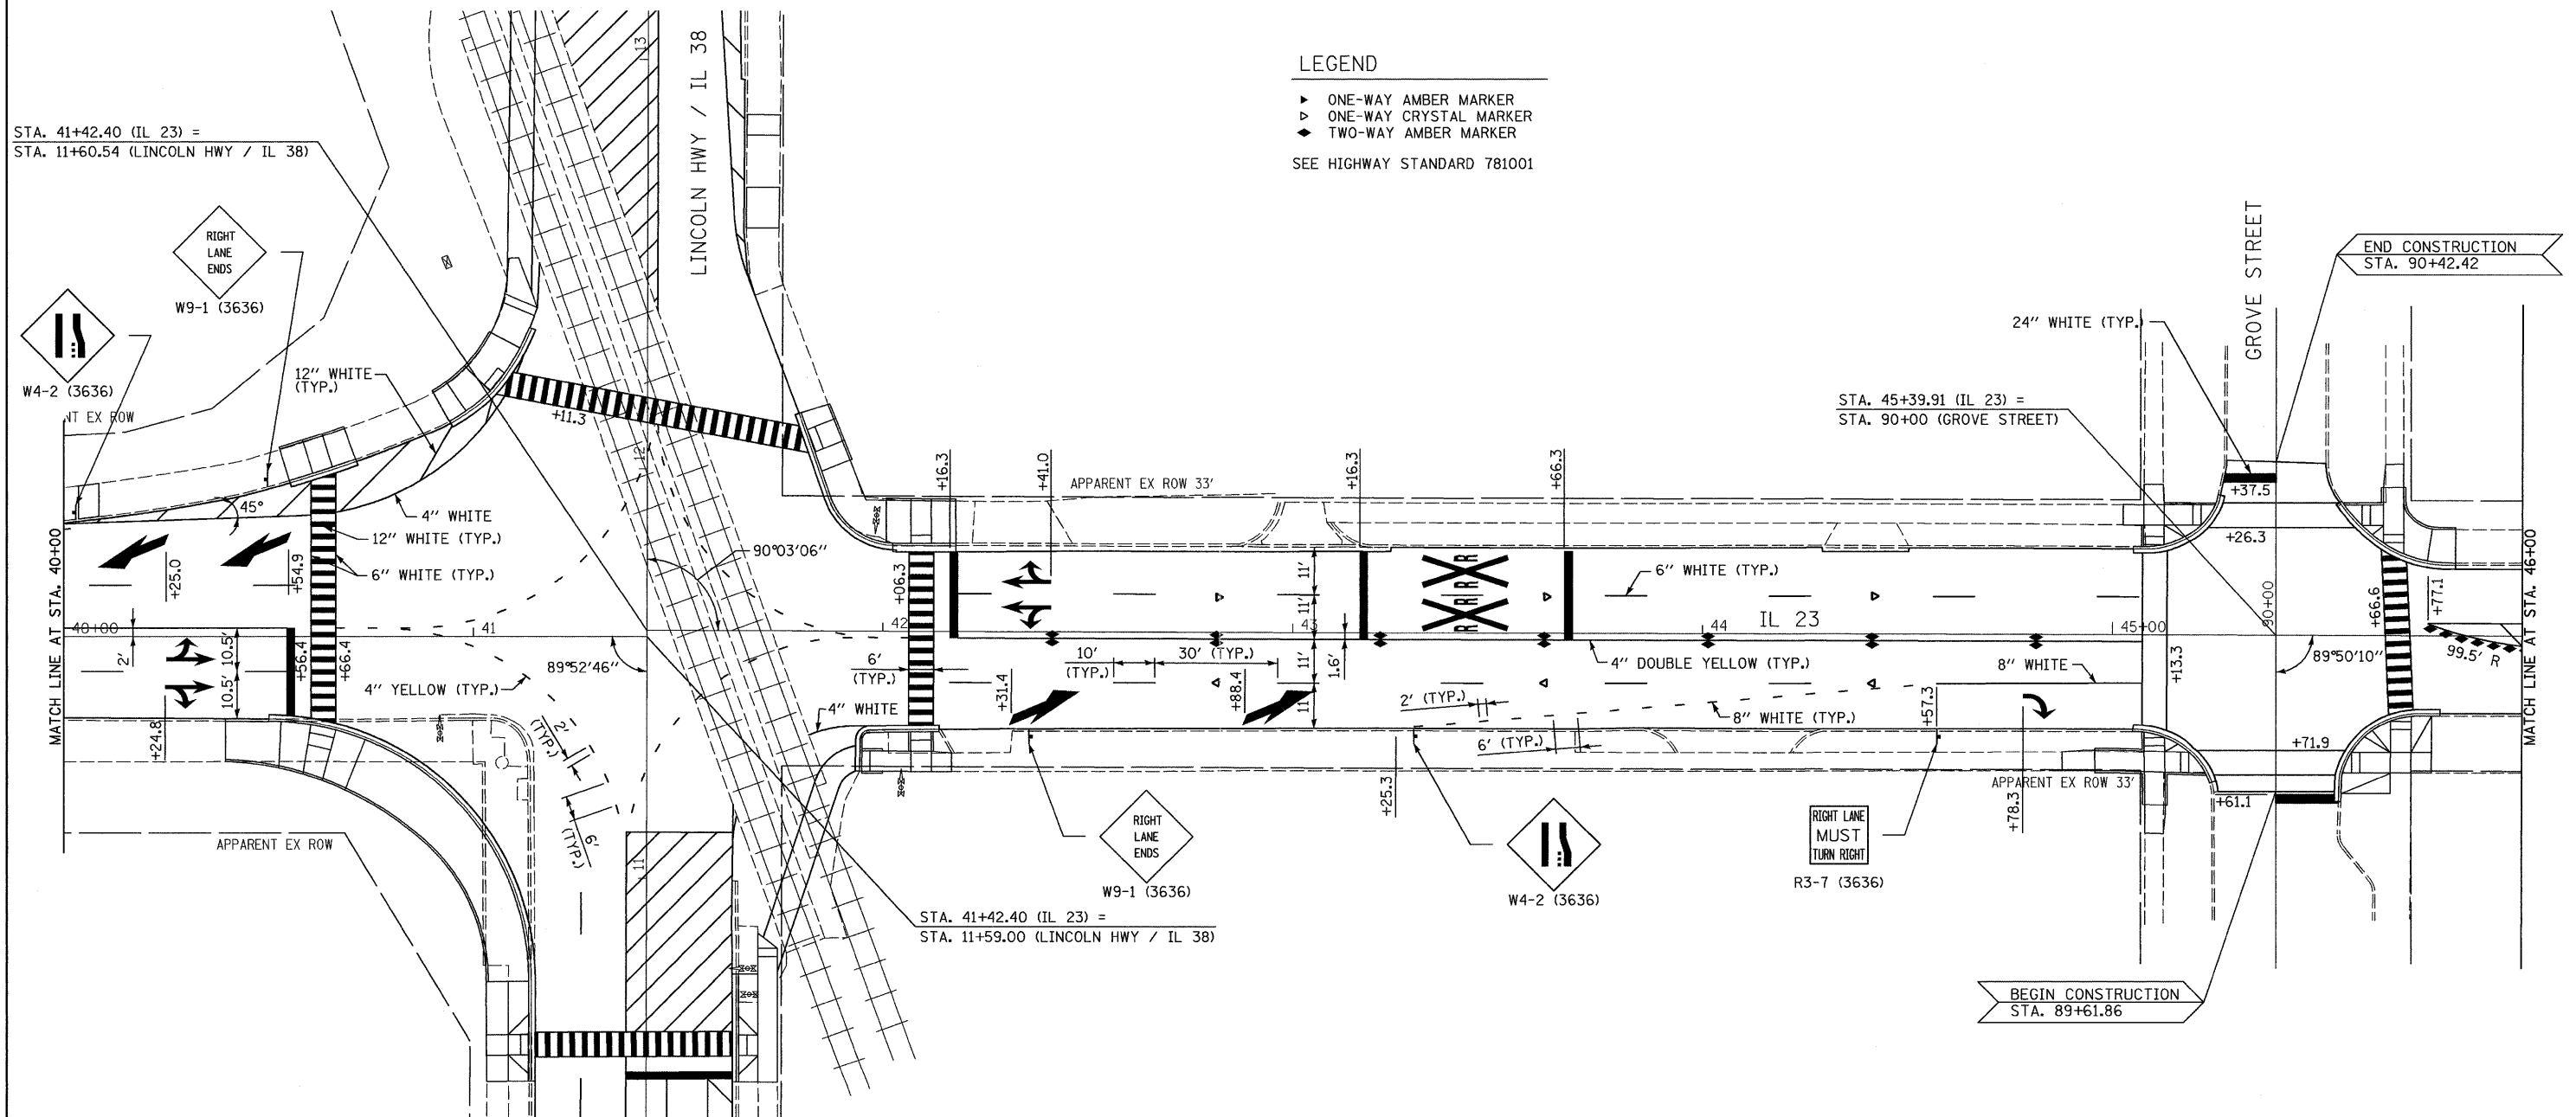

FILE NAME =
D366983-SHT-PMK-48-46.DGN

USER NAME = ---
PLOT SCALE = 1"=20'
PLOT DATE = 01/11

DESIGNED - DJD
DRAWN - NV
CHECKED - DJD
DATE - 01/11

REVISED - ---
REVISED - ---
REVISED - ---
REVISED - ---

**STATE OF ILLINOIS
DEPARTMENT OF TRANSPORTATION**

PAVEMENT MARKING & SIGNING - IL 23

SCALE: 1"=20' SHEET NO. ___ OF ___ SHEETS STA. 40+00 TO STA. 46+00

F.A.P. RTE.	SECTION	COUNTY	TOTAL SHEETS	SHEET NO.
68	(28)N, TS & I	DEKALB	120	36
CONTRACT NO. 66983				
FED. ROAD DIST. NO. ILLINOIS FED. AID PROJECT				